


Seeding
End
Width Sq.Yd.

LAKE COUNTY
LAK-1-2.16

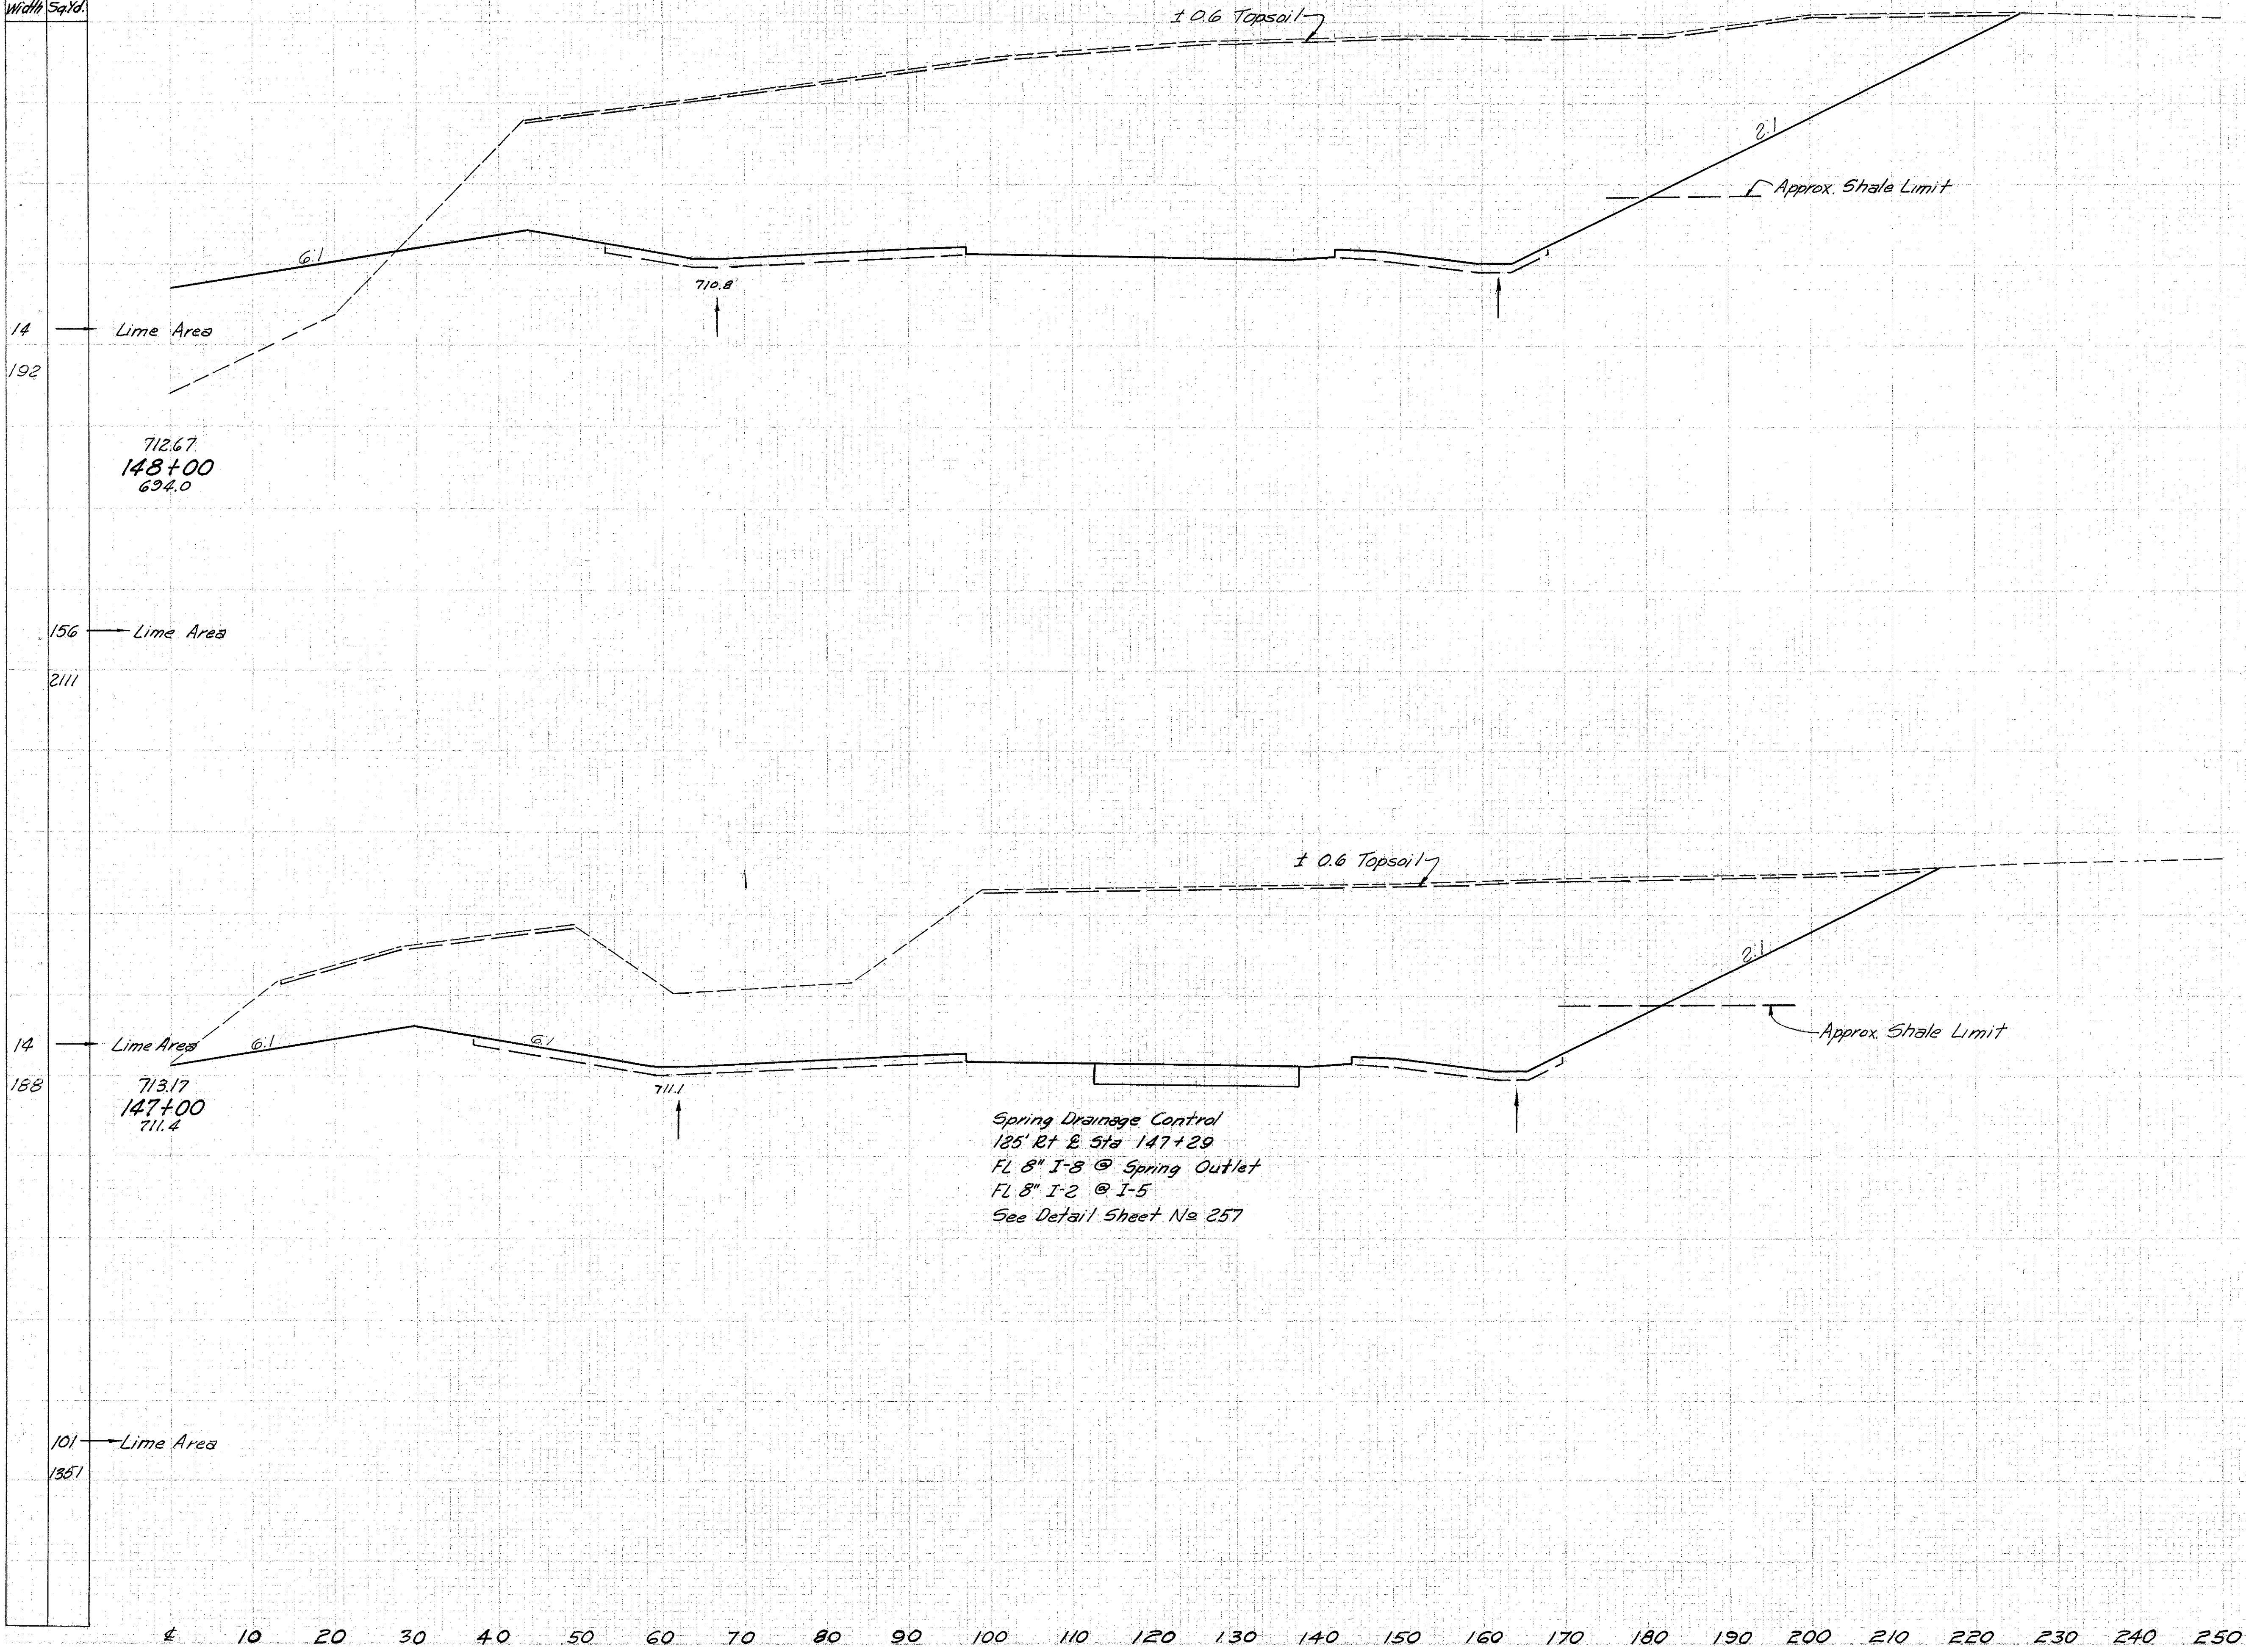

End Area	Volume	
	Cut	Fill
Topsoil 112		
3781	224	
Topsoil 378		
12785	415	
Topsoil 92		
3123	0	
Topsoil 164		
7654	0	