


| Seeding | End Width | Sq. Yd. |
|---------|-----------|---------|
| | 184 | 15 |
| | 161 | 1333 |
| | 173 | 14 |
| | 156 | 2028 |

LAKE COUNTY
LAK-1-2.16

| End Area | Volume | |
|----------|--------------|------|
| | Cut | Fill |
| Topsoil | 141 3735 | 0 |
| Topsoil | 452 13563 | 108 |
| Topsoil | 103 3589 | 58 |
| Topsoil | 398 13648 | 522 |

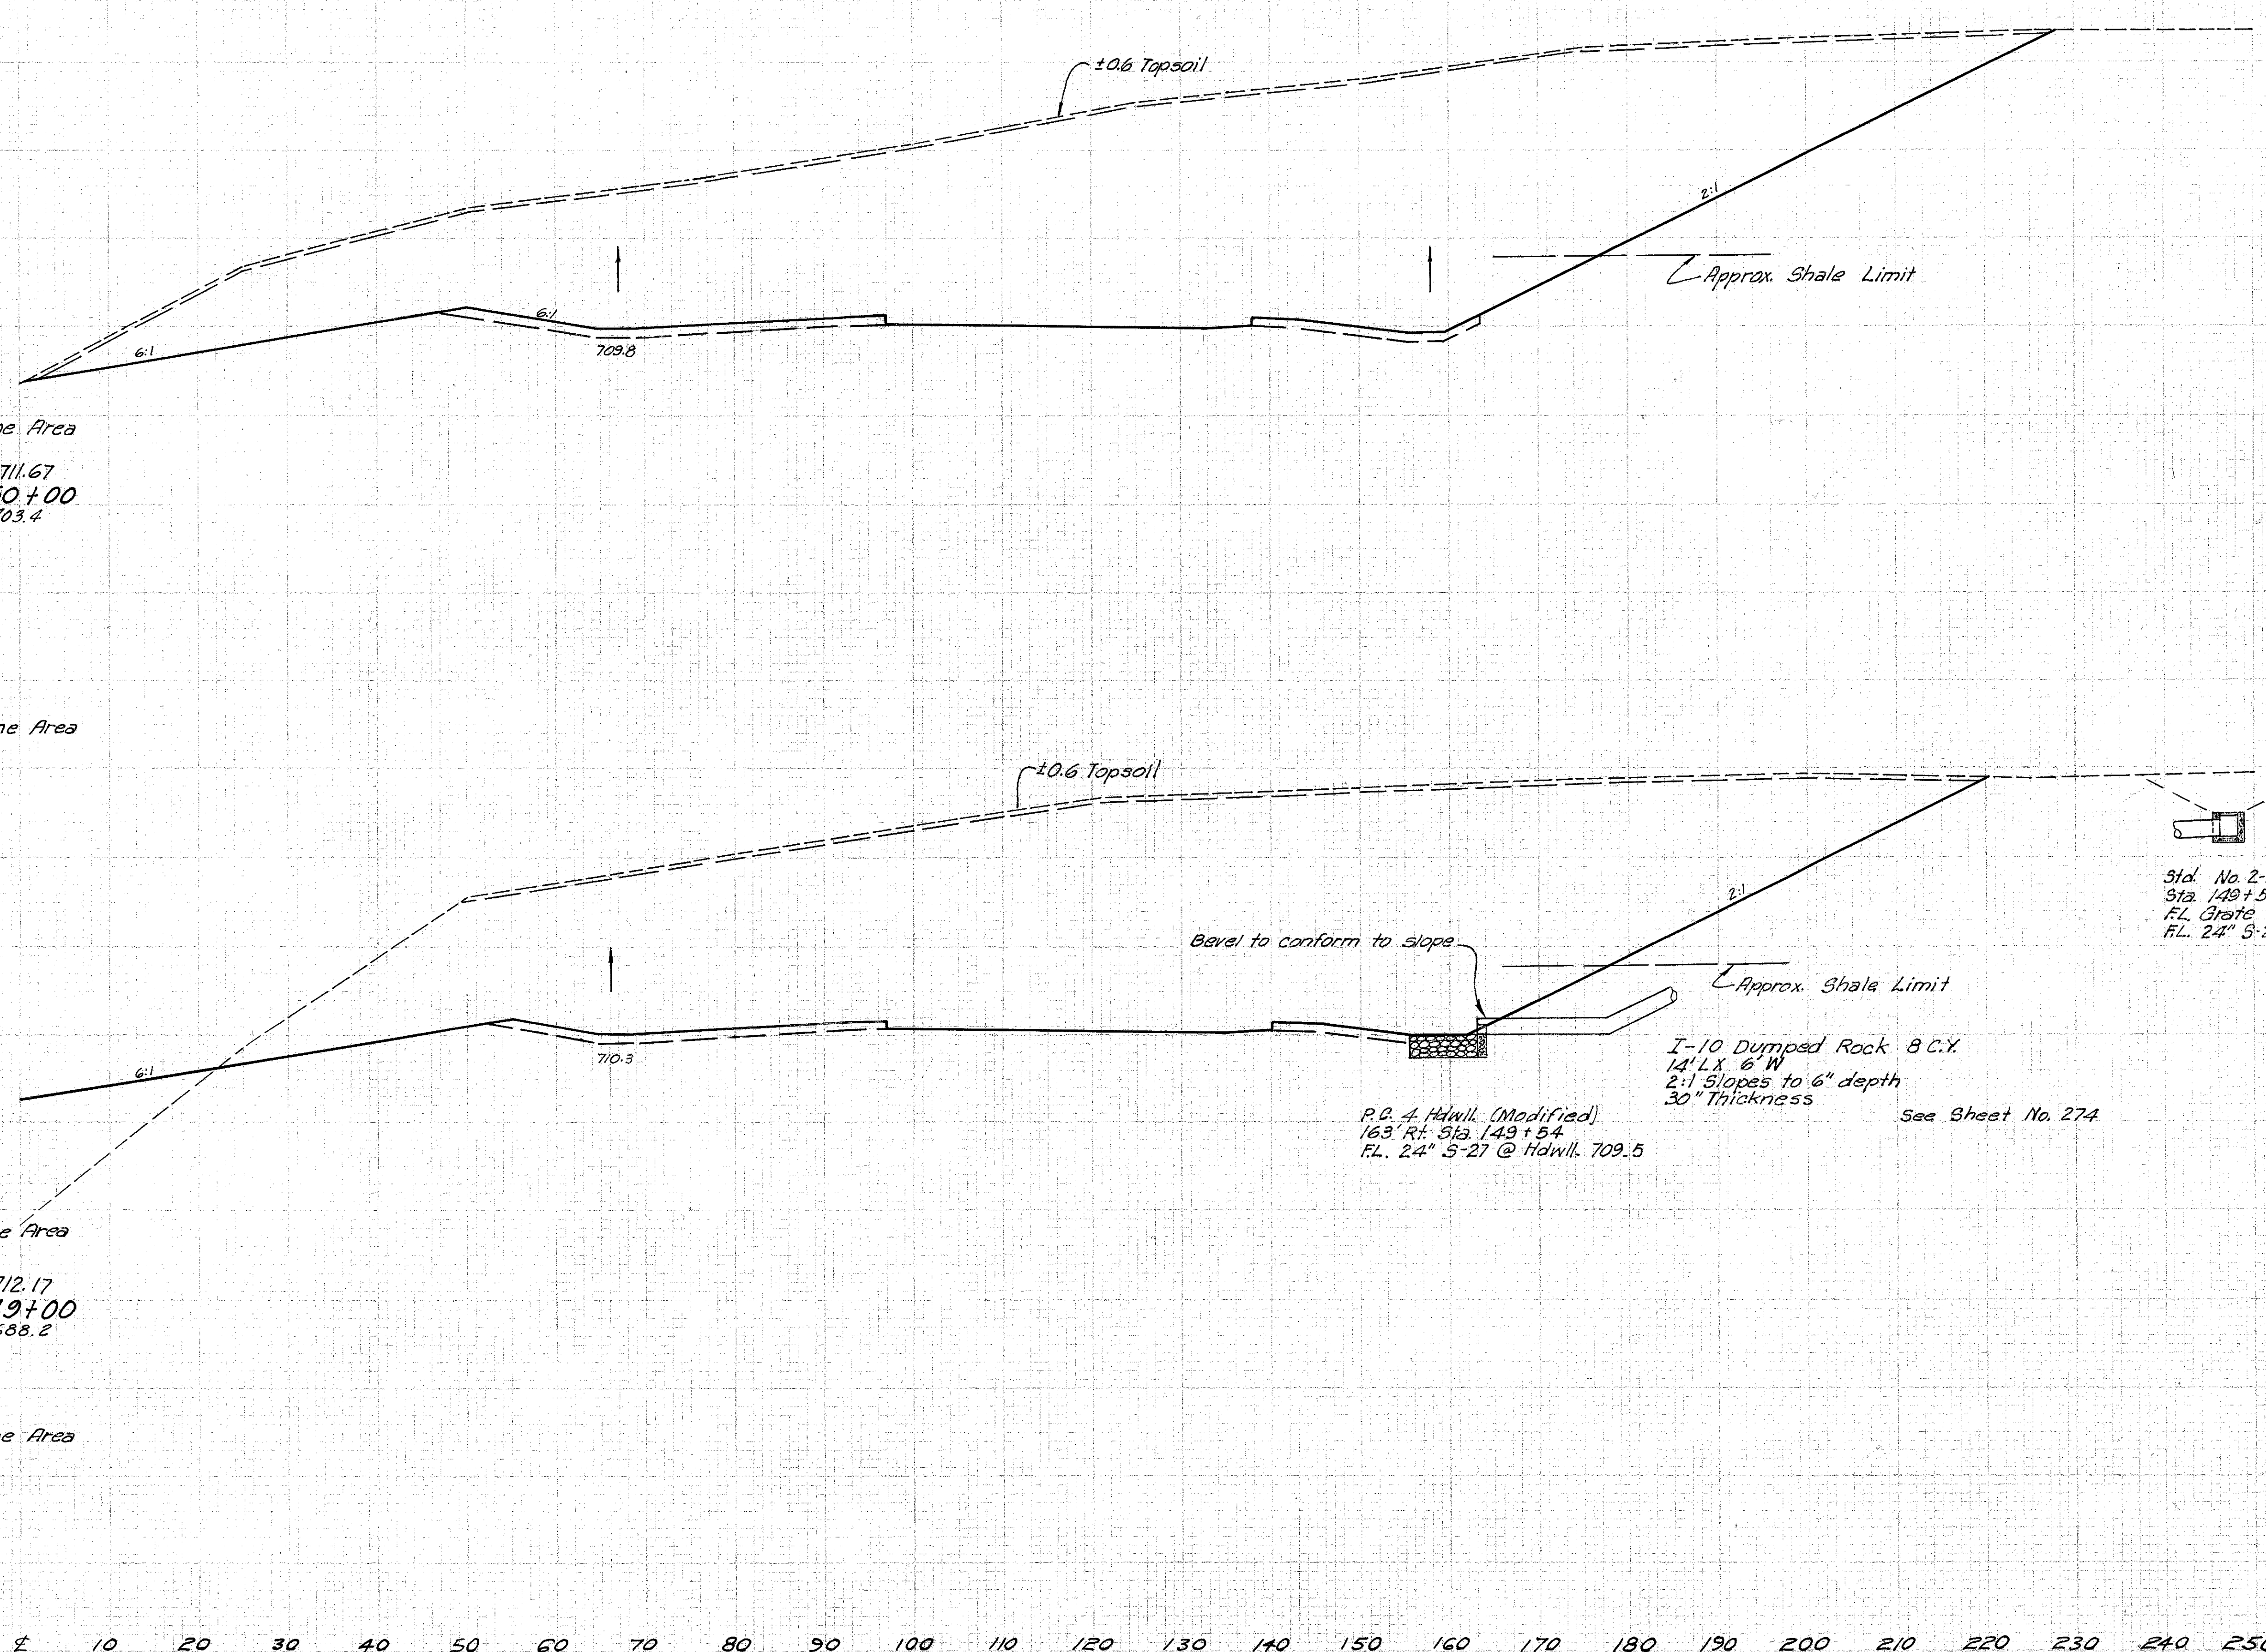

Sta. 149+00 To Sta. 150+00 R.F.E.