


Seeding  
End  
Width Spd.

LAKE COUNTY  
LAK-1-2.16

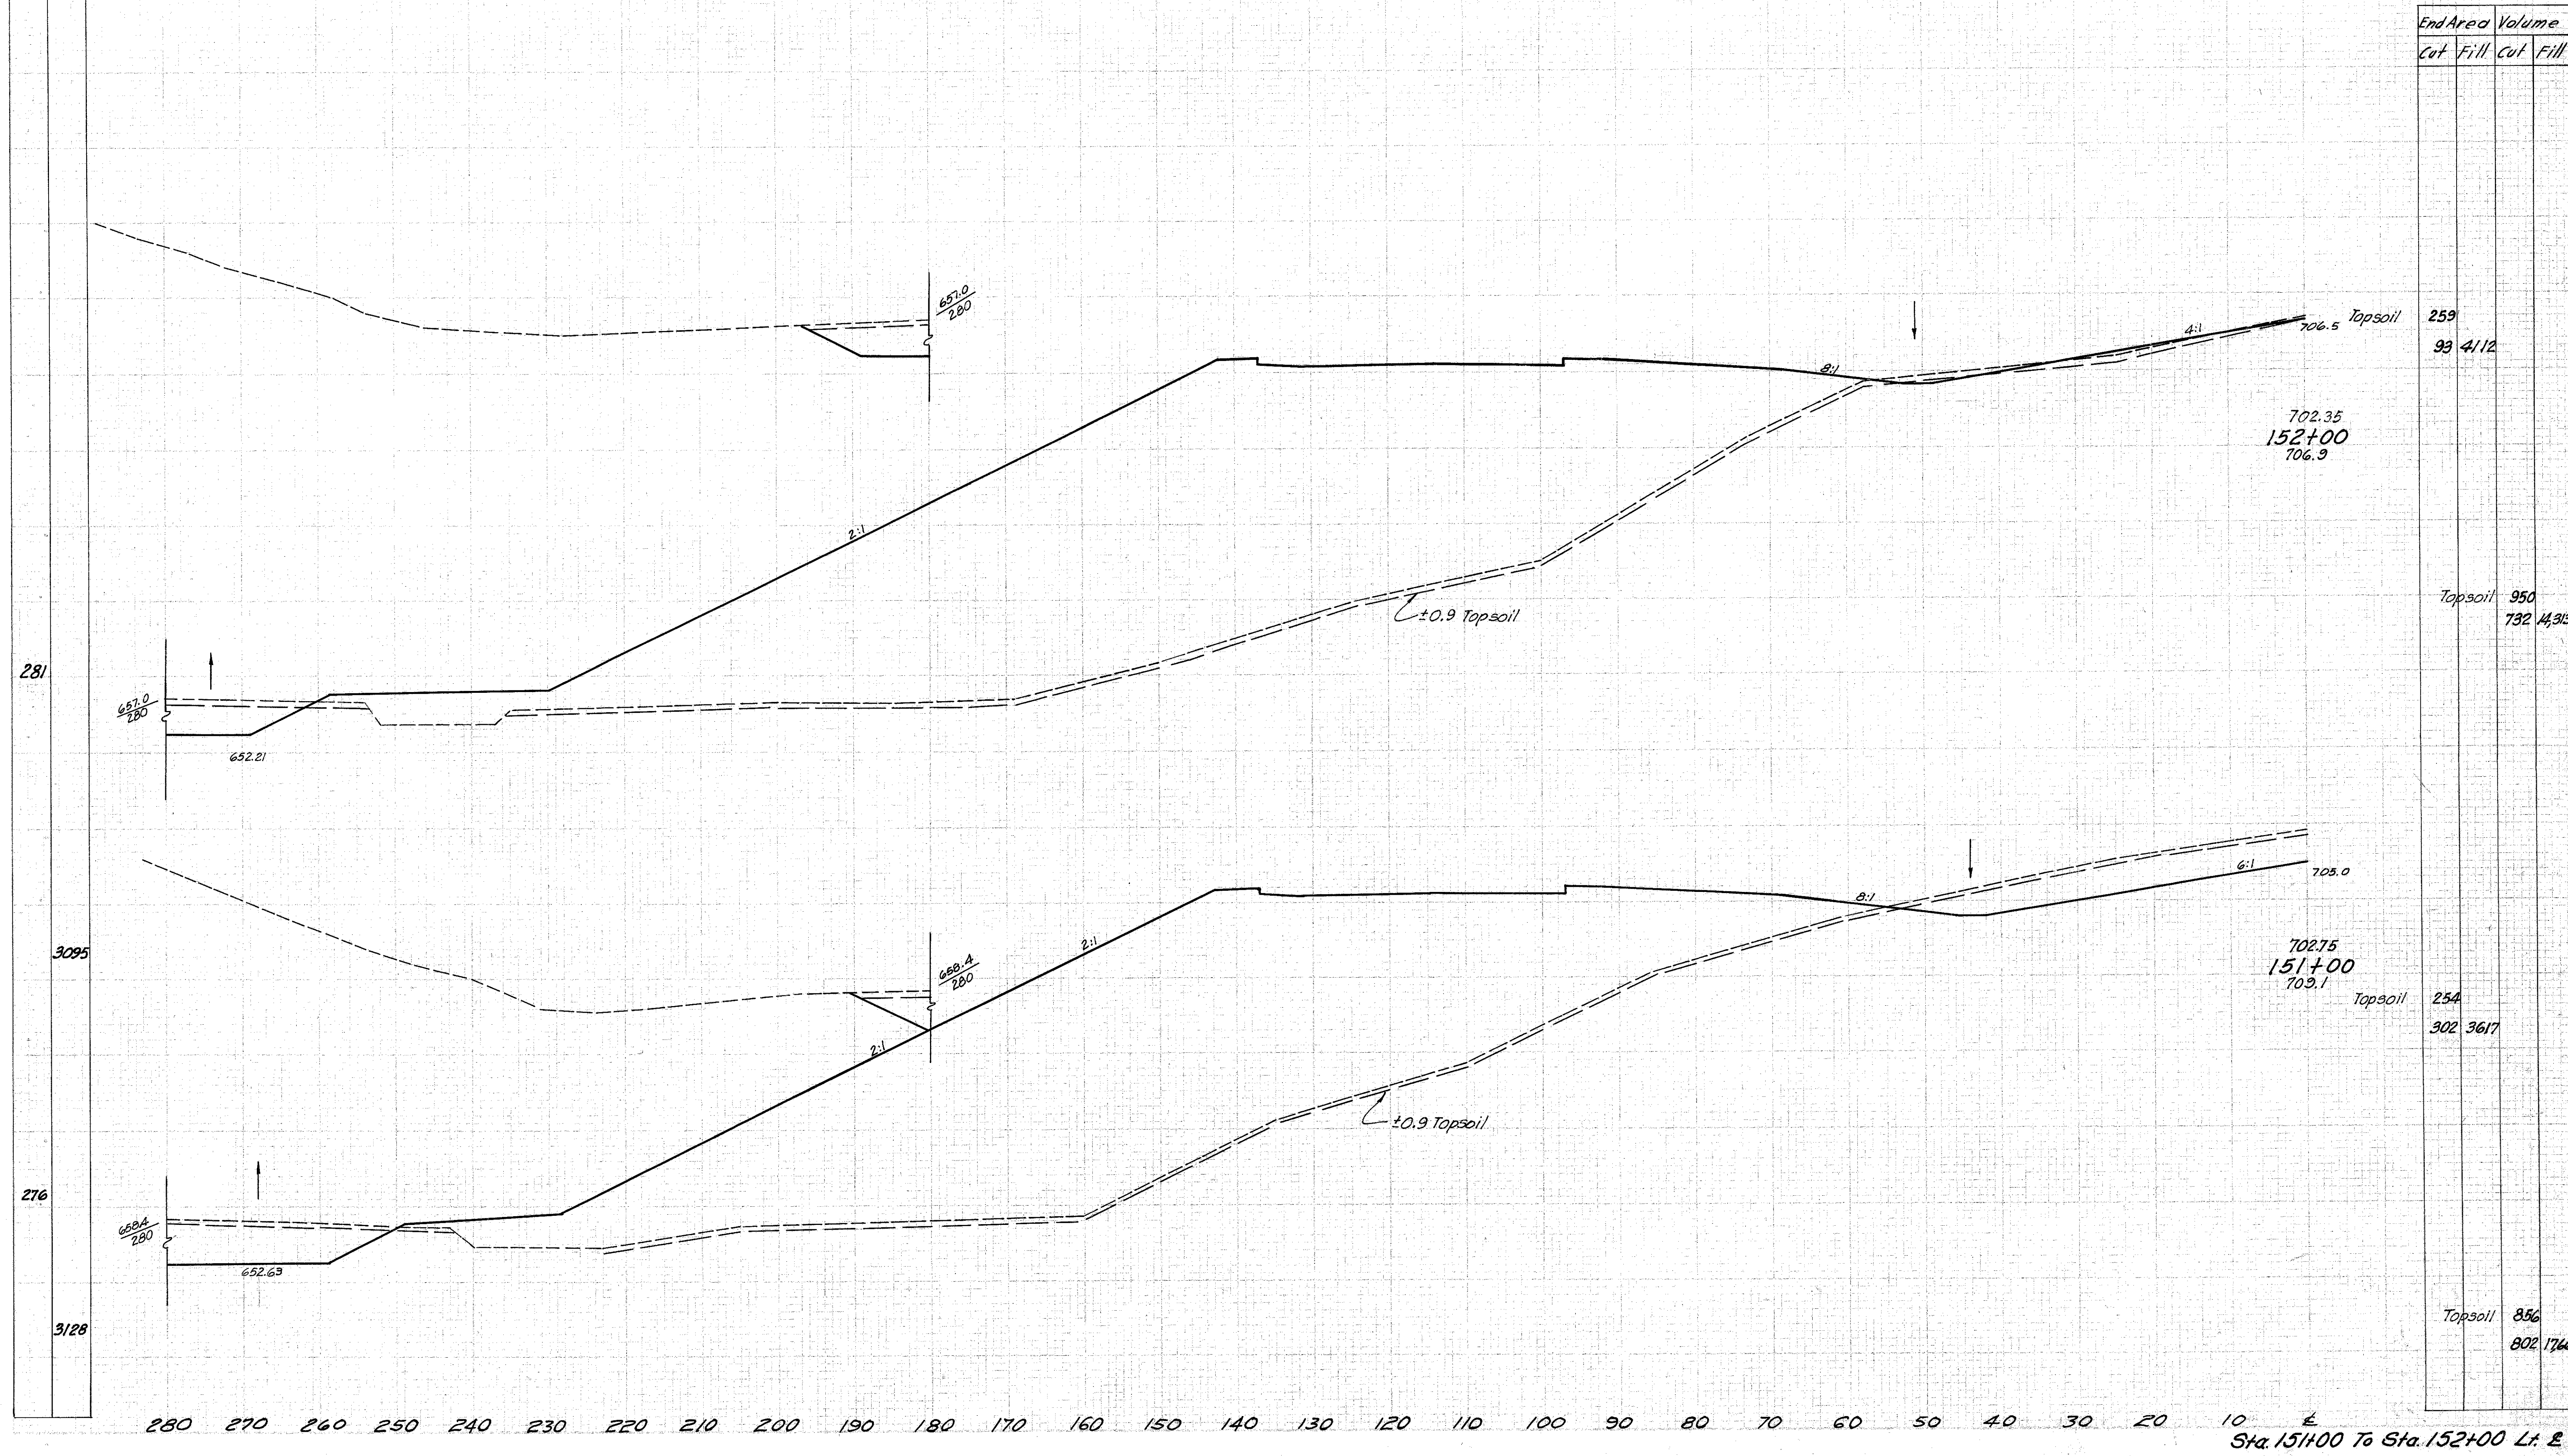

Sta. 151+00 To Sta. 152+00 Lt. E