


Seeding
End
Width Sq.Yd.

LAKE COUNTY
LAK-1-2.16

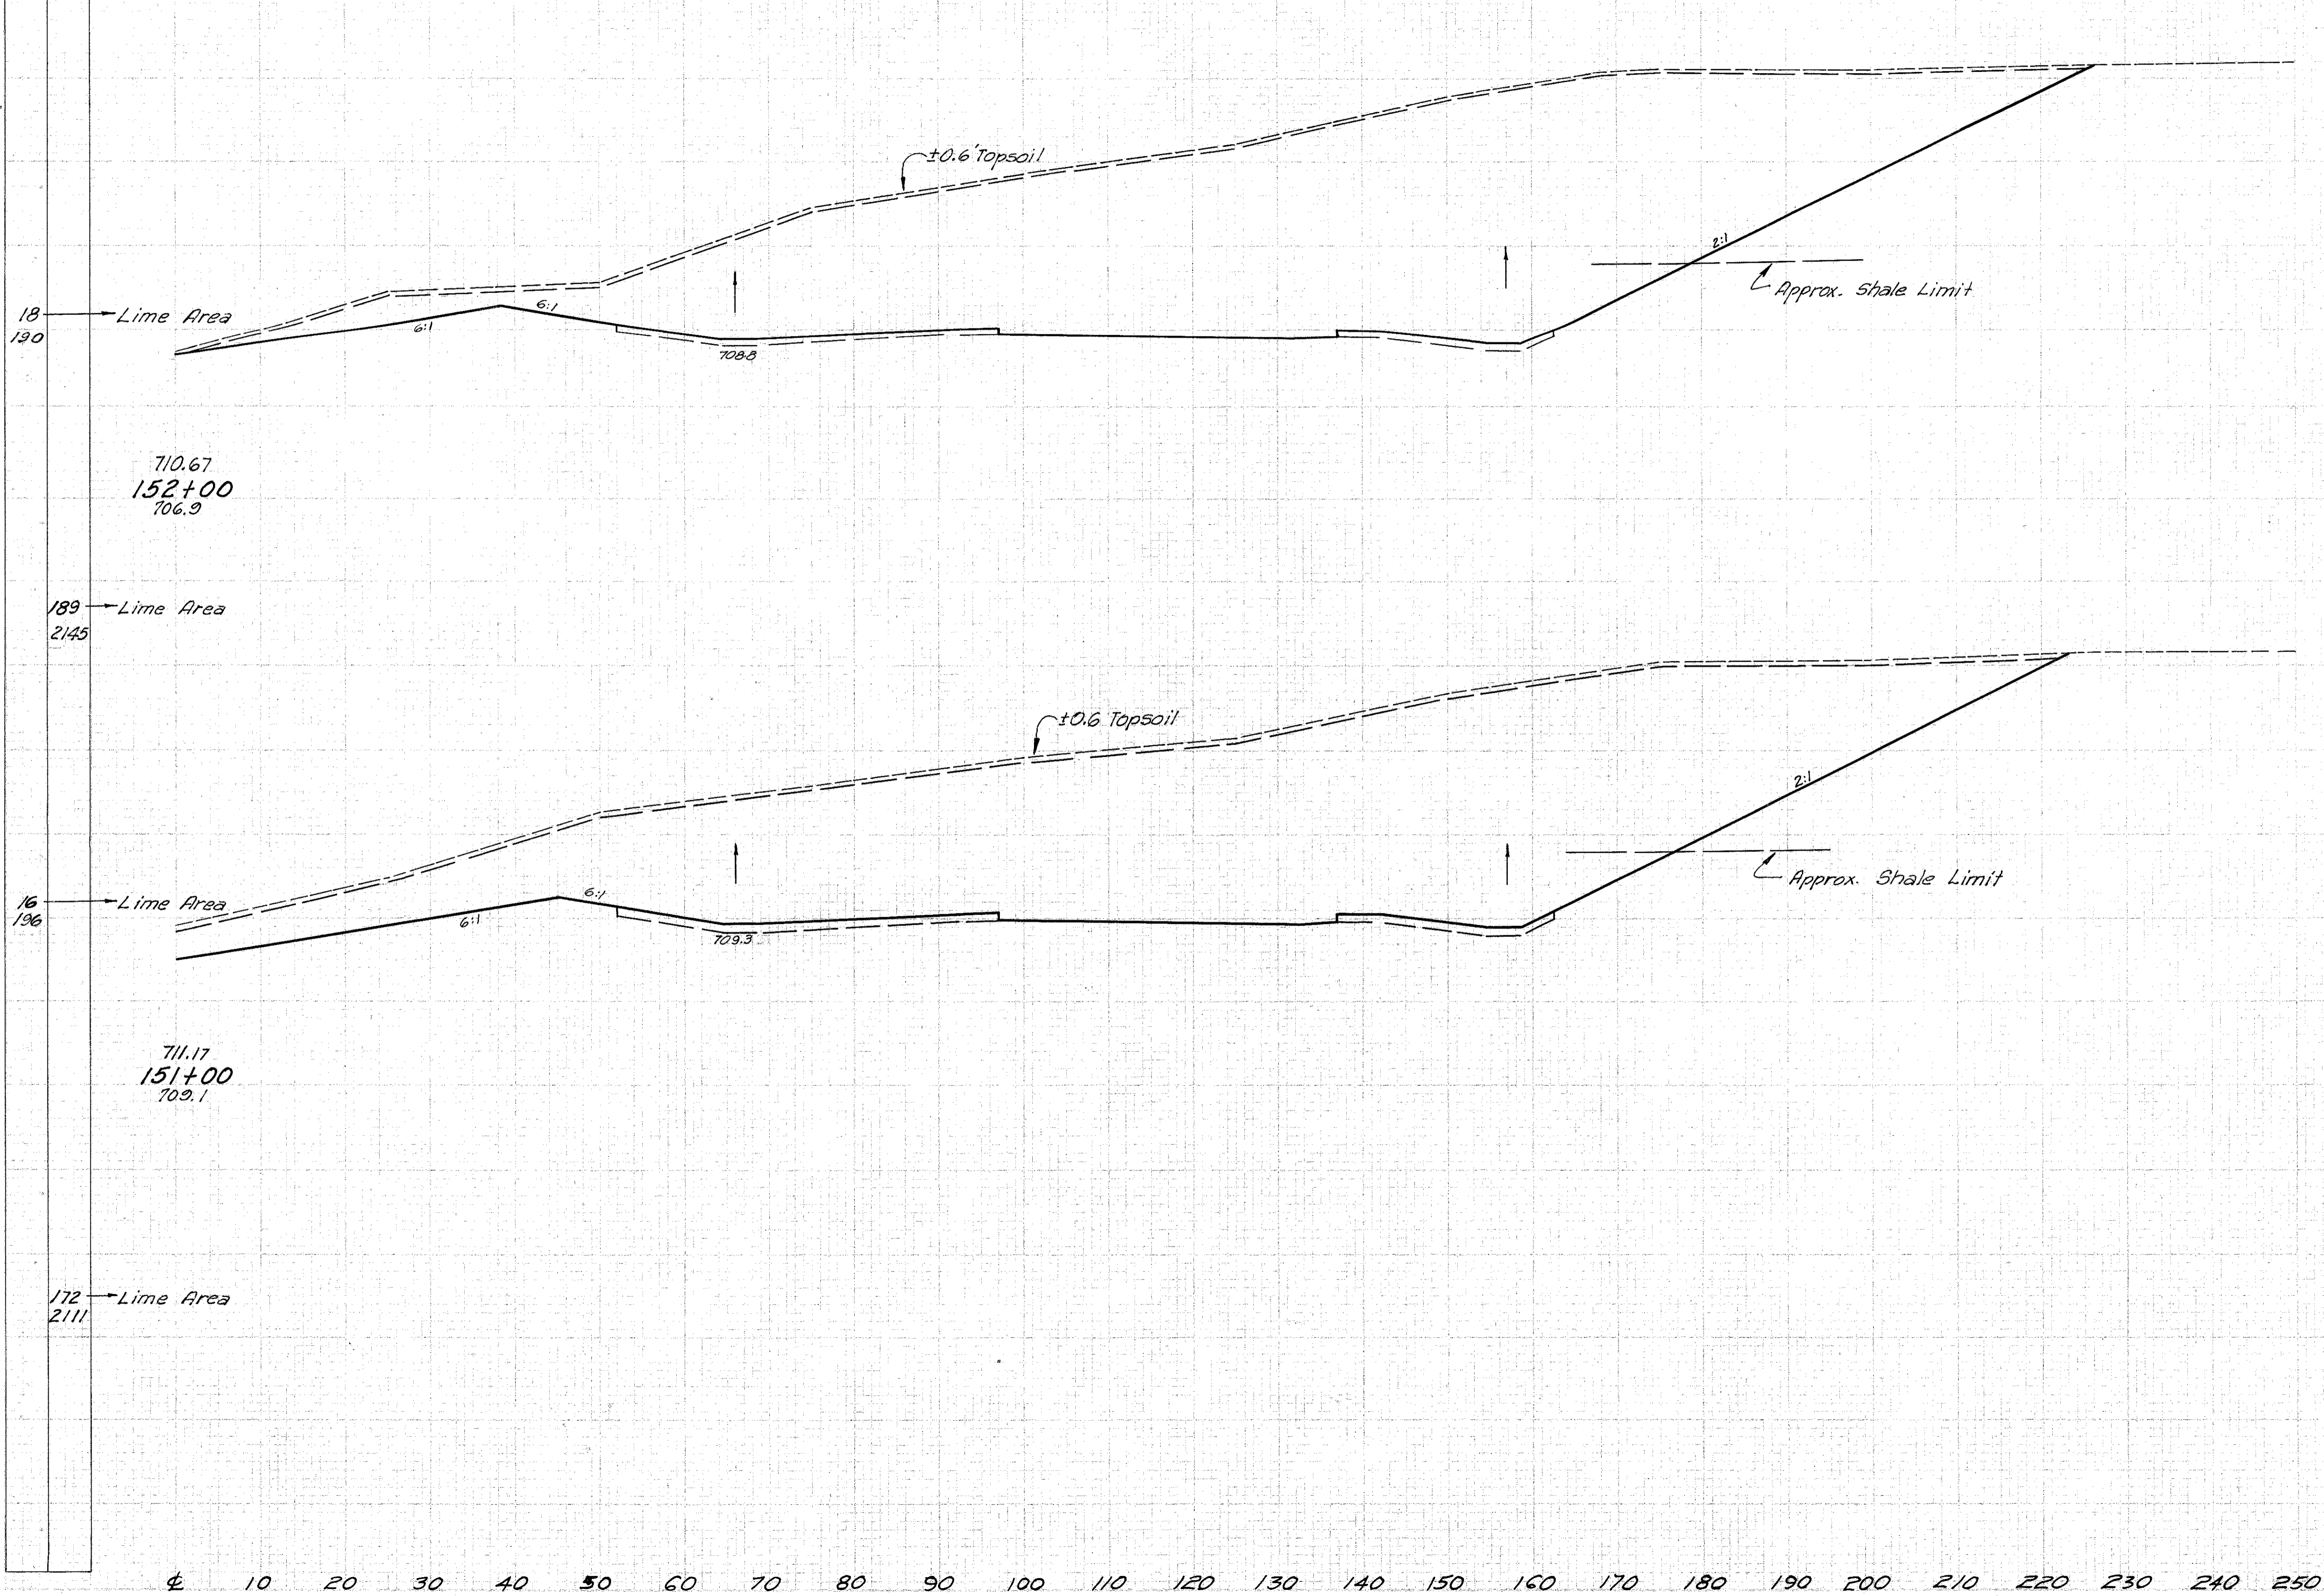

	End Area		Volume	
	Cut	Fill	Cut	Fill
Topsoil	140	0	513	0
	3315		12,459	
Topsoil	137	0	515	0
	3413		13,237	