


Seeding
Eng. Width Sq. Yd.

LAKE COUNTY
LAK-1-2.16

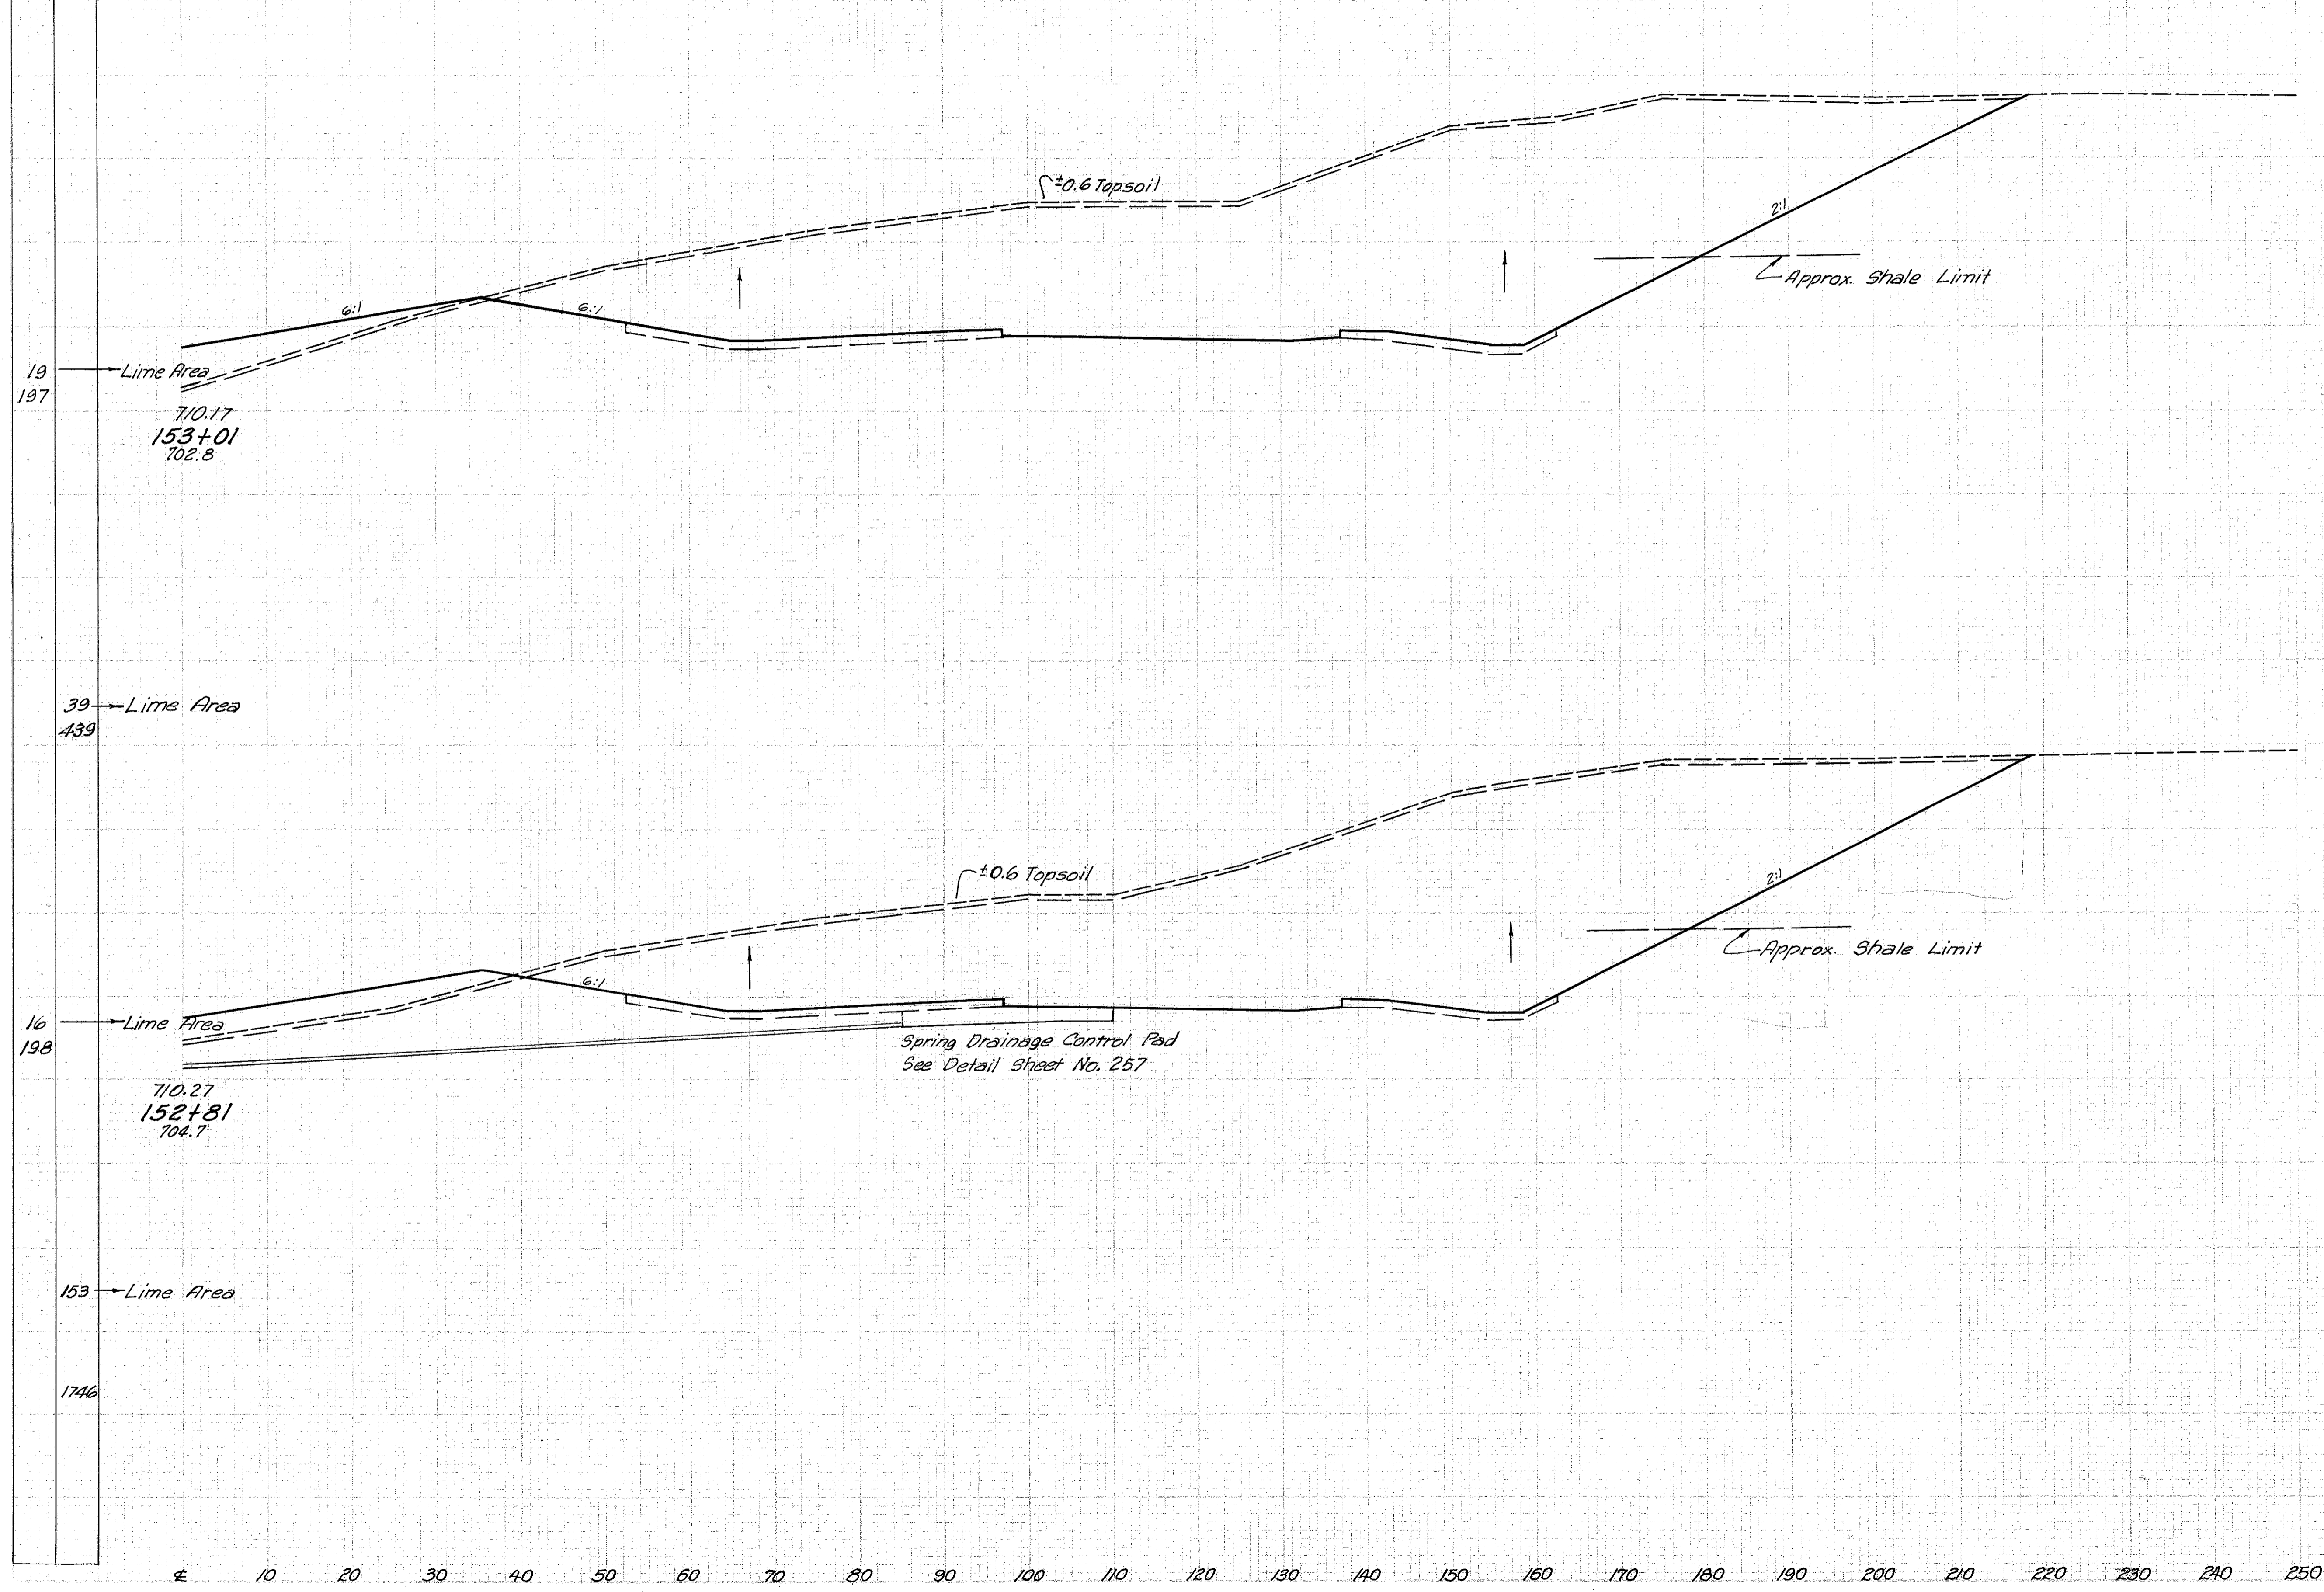

	End Area		Volume	
	Cut	Fill	Cut	Fill
Topsail	132	2617	86	
Topsail	99	1890	69	
Topsail	134	2487	99	
Topsail	411	8703	149	