


Seeding
End
Width Sq. Ft.

LAKE COUNTY
LAK-1-2.16

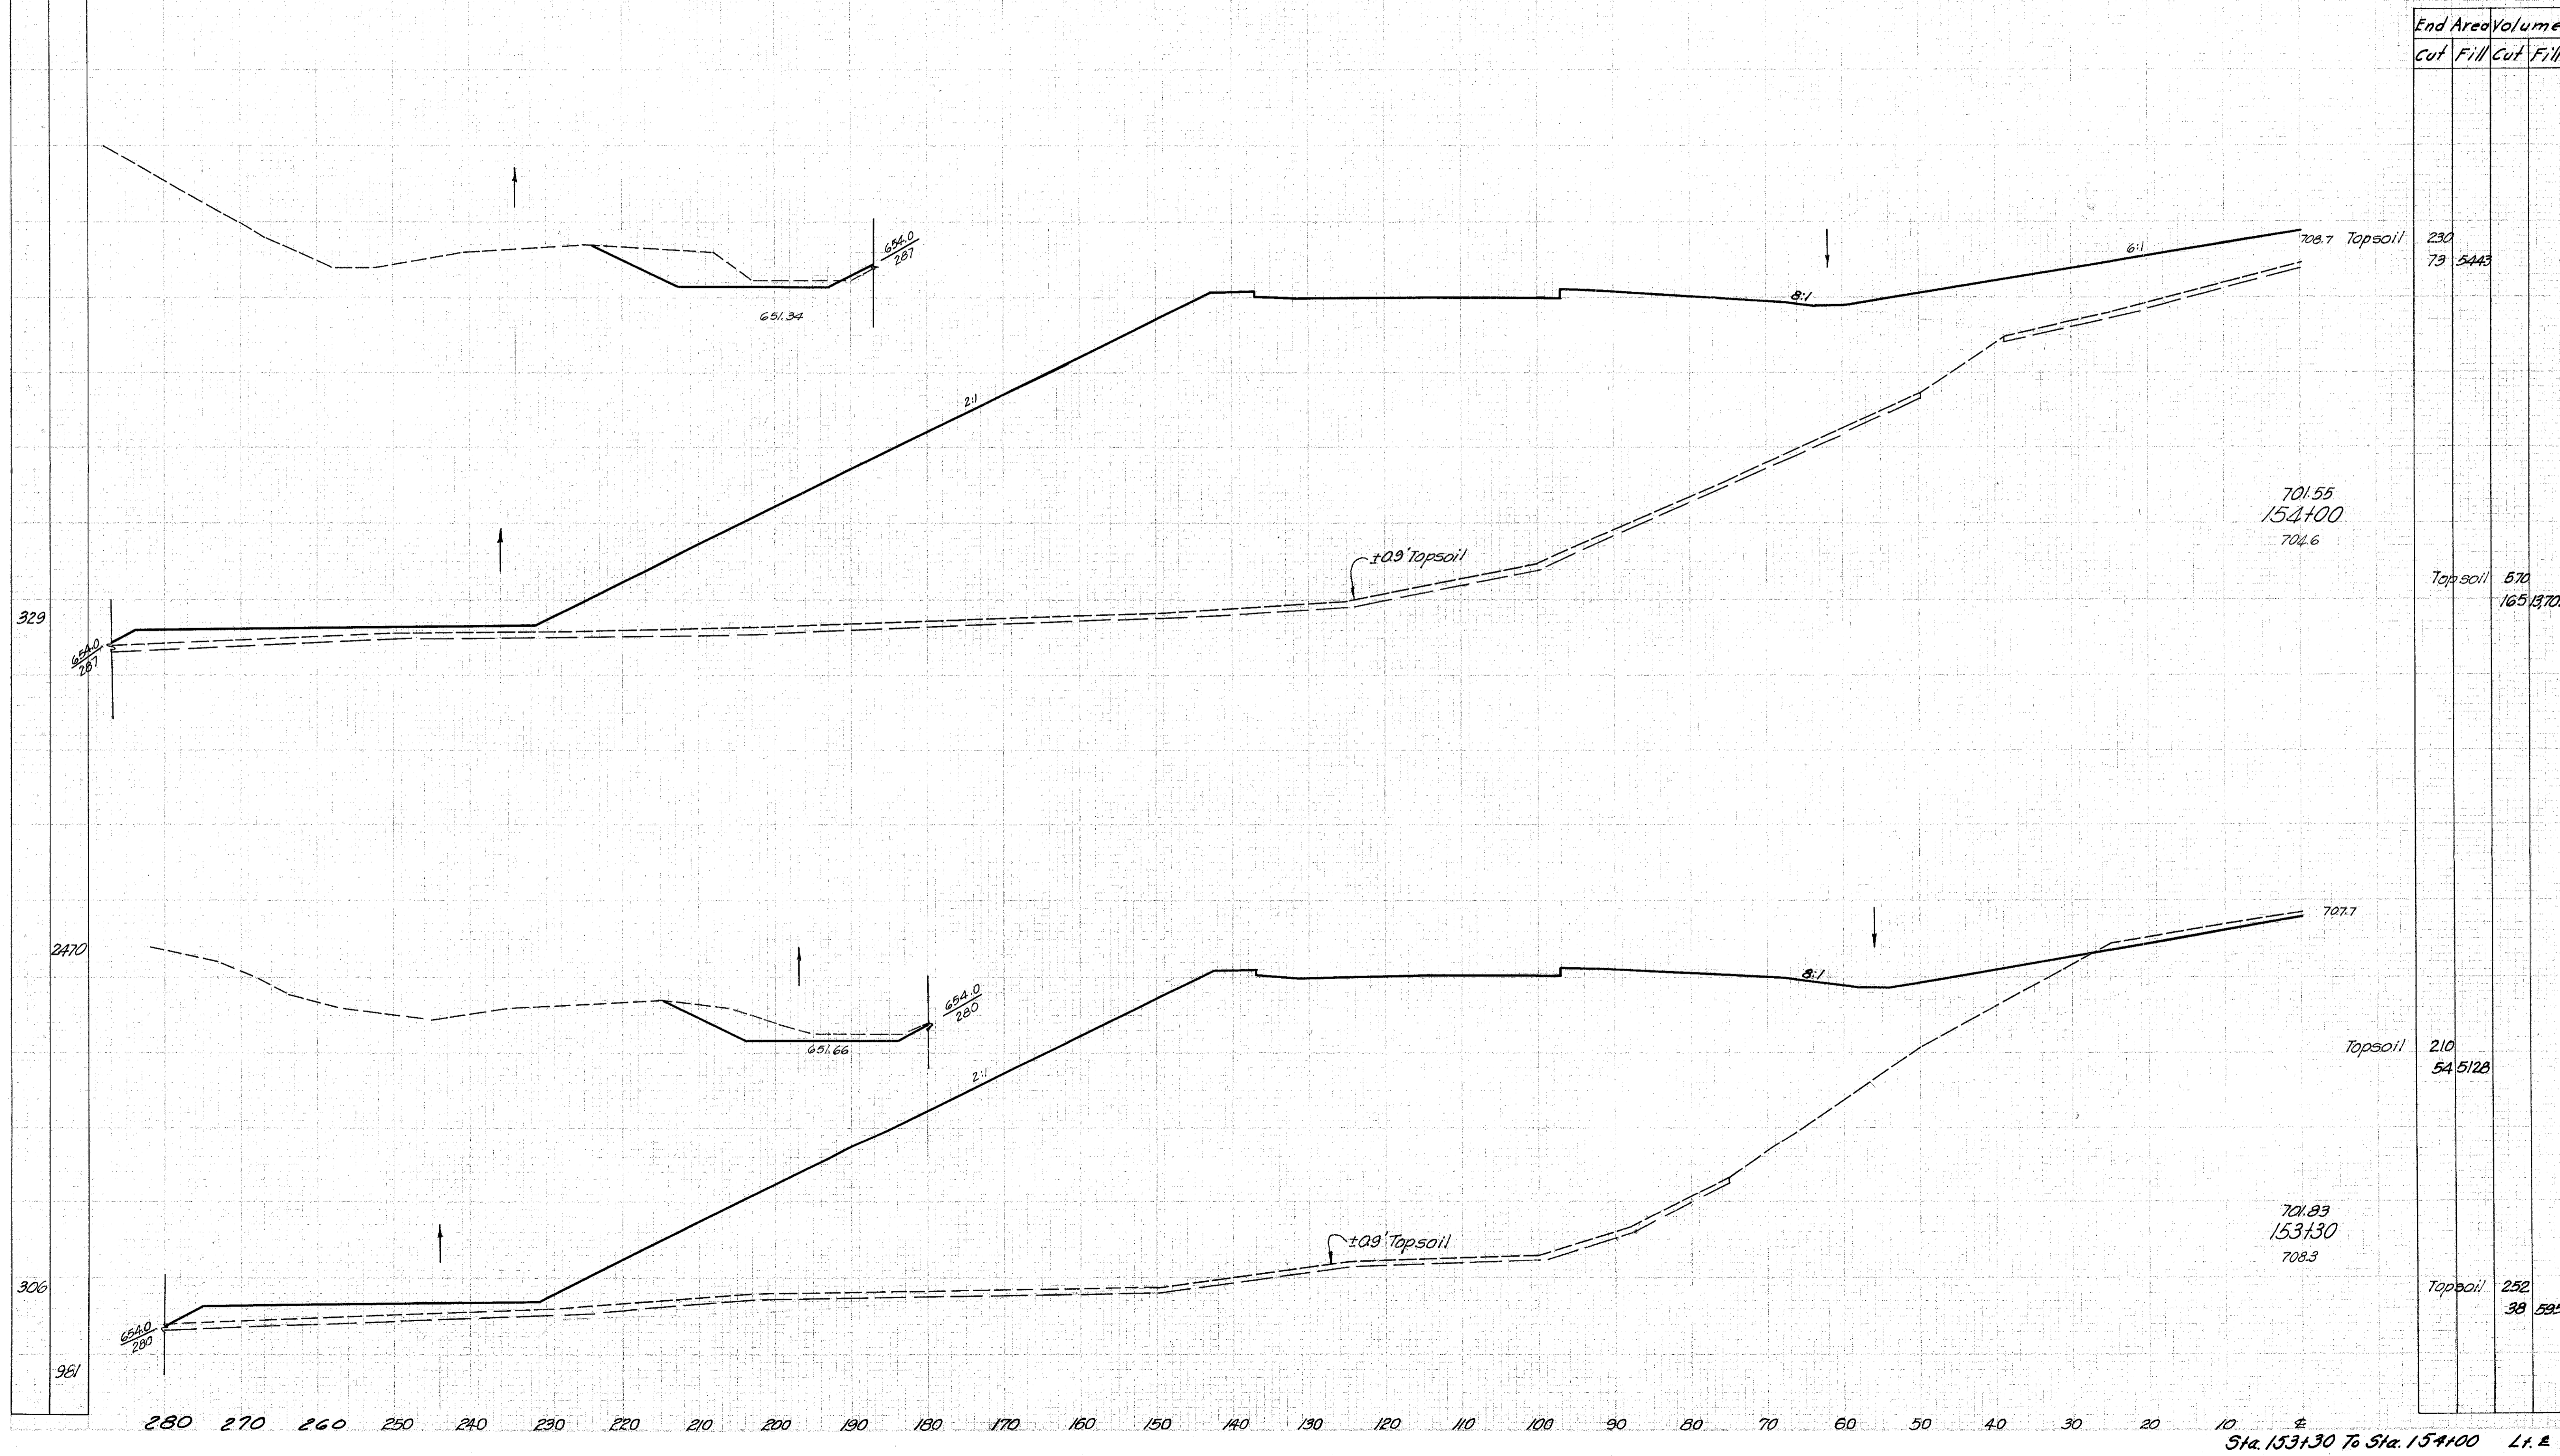

End Area		Volume	
Cut	Fill	Cut	Fill
230	73	5443	
Topsoil	570	165	13703
210	54	5128	
Topsoil	252	38	5952