


LAKE COUNTY  
LAK-1-2.16

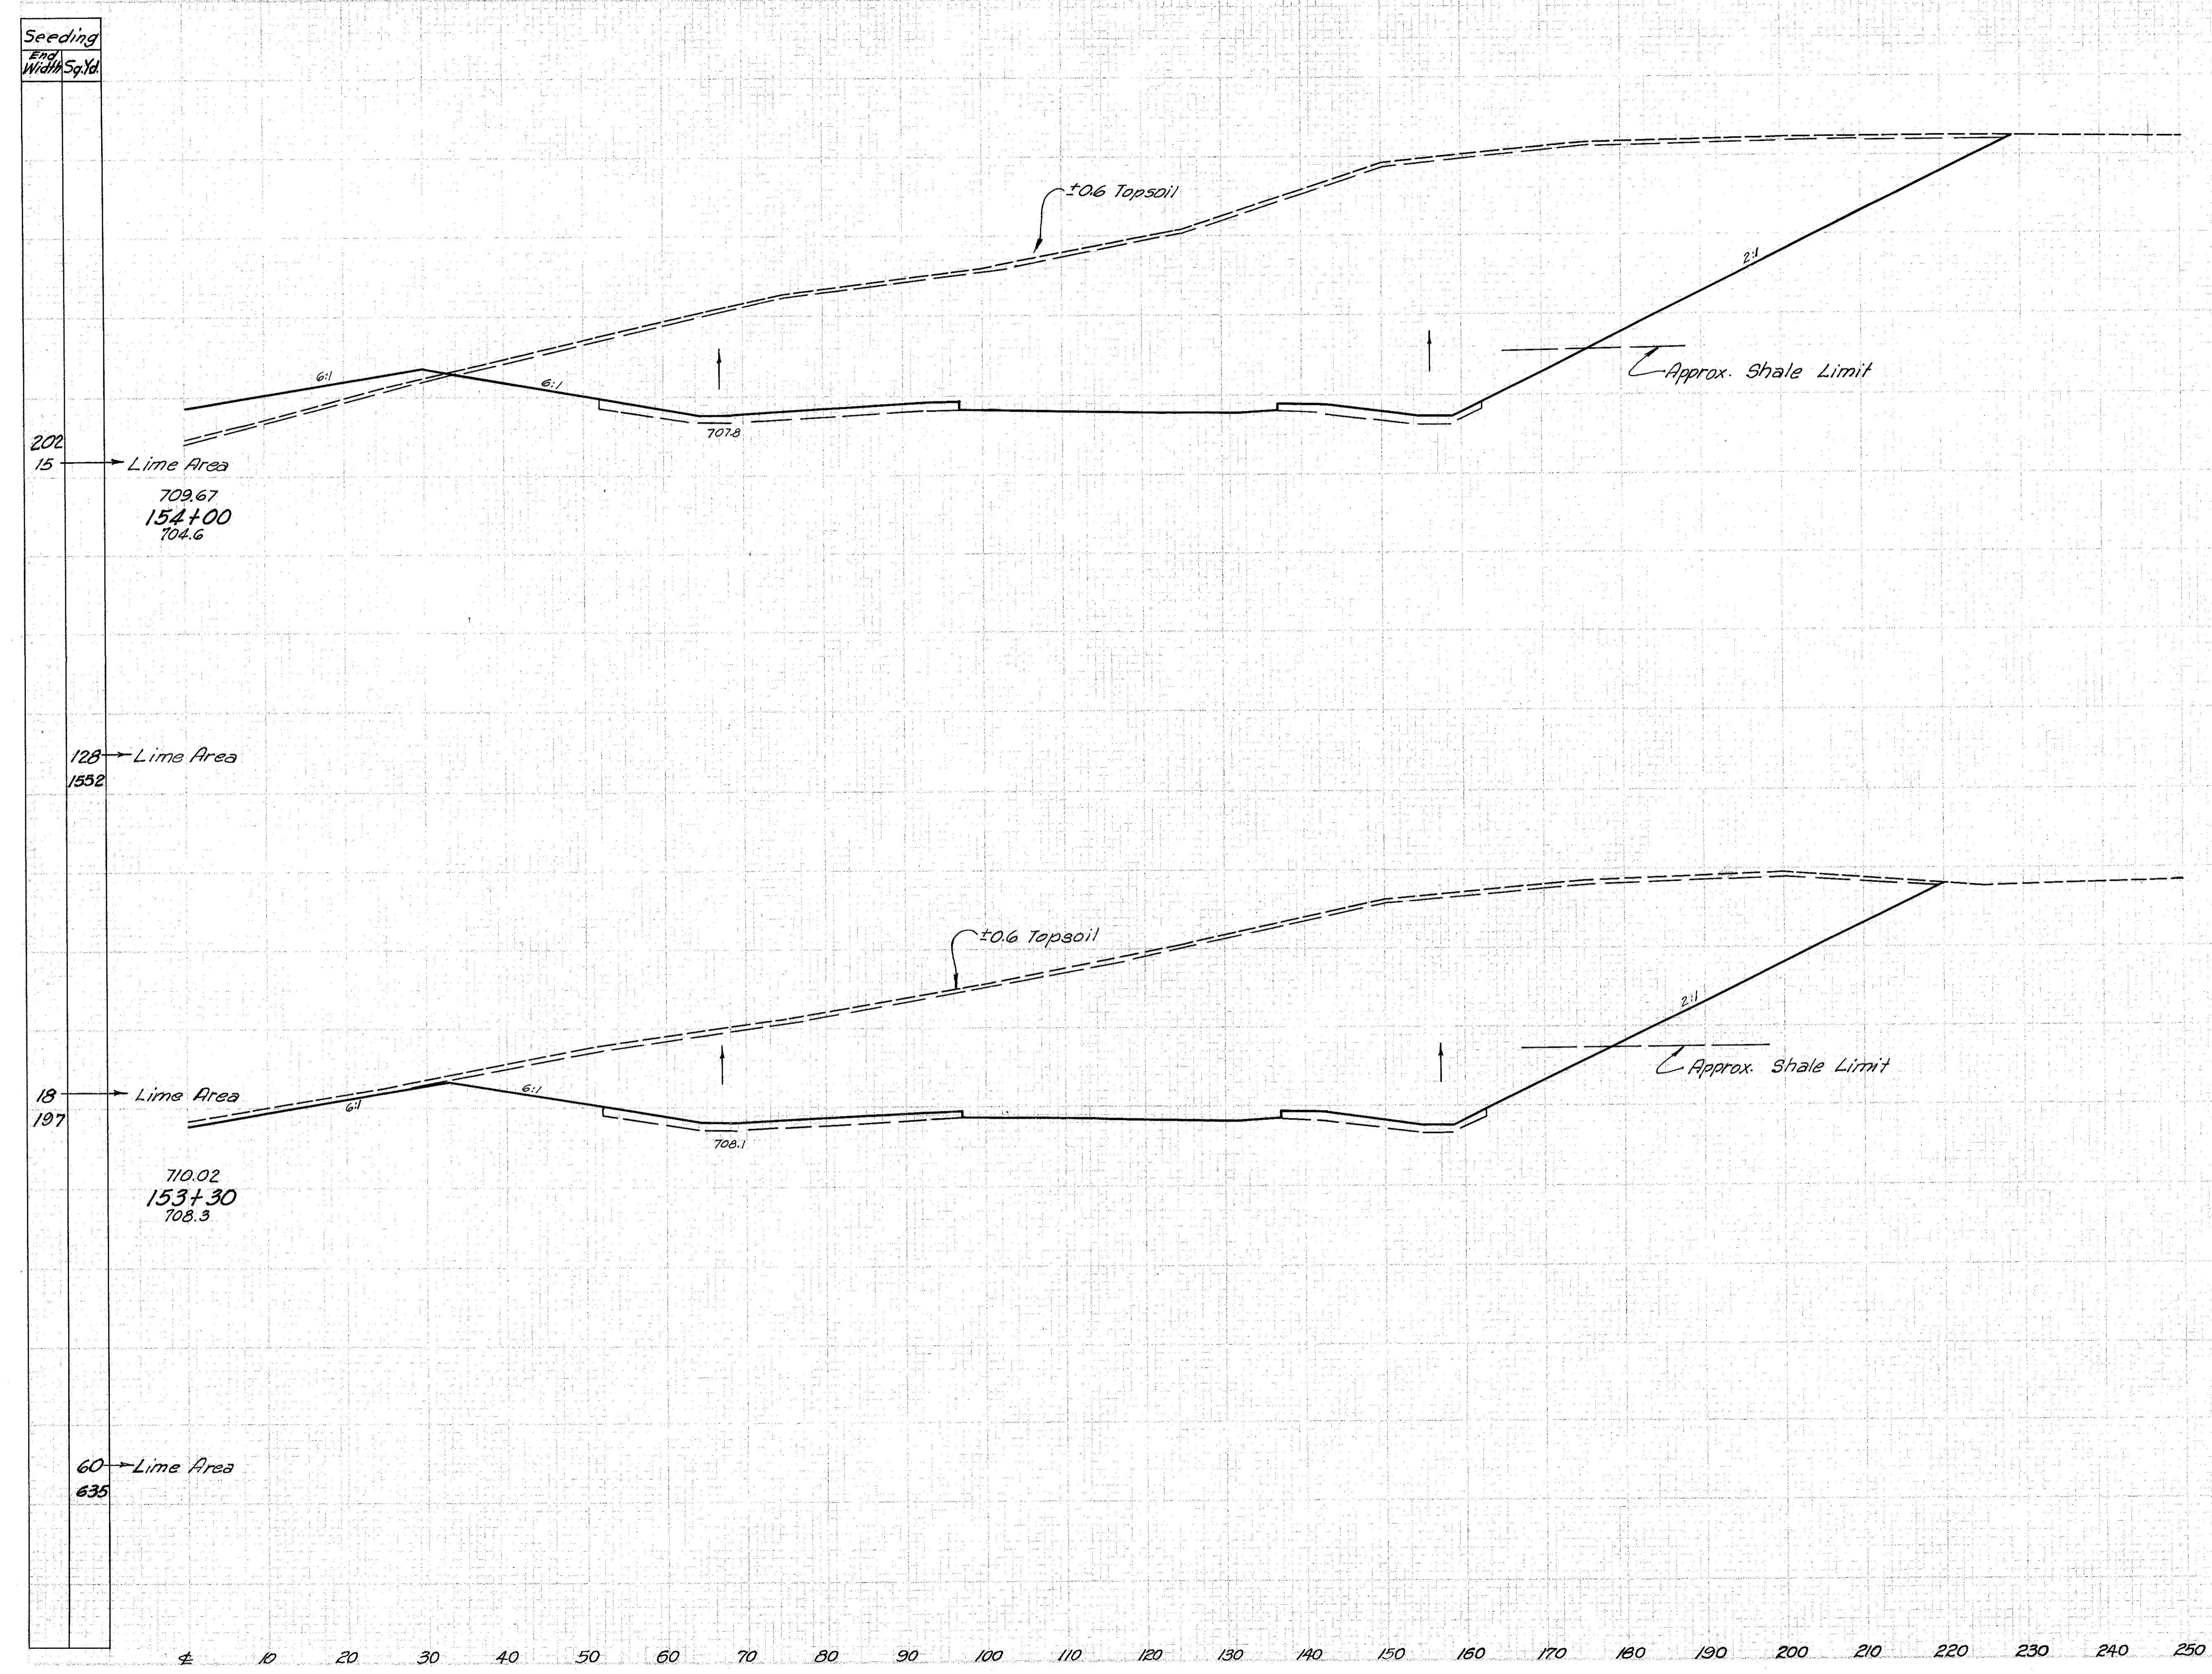

Seeding	End Width	Sq. Yd.
	202	15
	128	1552
	18	197
	60	635

Lime Area  
709.67  
154+00  
704.6

Lime Area  
1552

Lime Area  
710.02  
153+30  
708.3

Lime Area  
635

	End Area		Volume	
	Cut	Fill	Cut	Fill
Topsoil	139	93	3377	93
Topsoil	355	121	8194	121
Topsoil	135	0	2944	0
Topsoil	143	46	2987	46