


LAKE COUNTY
LAK-1-2.16

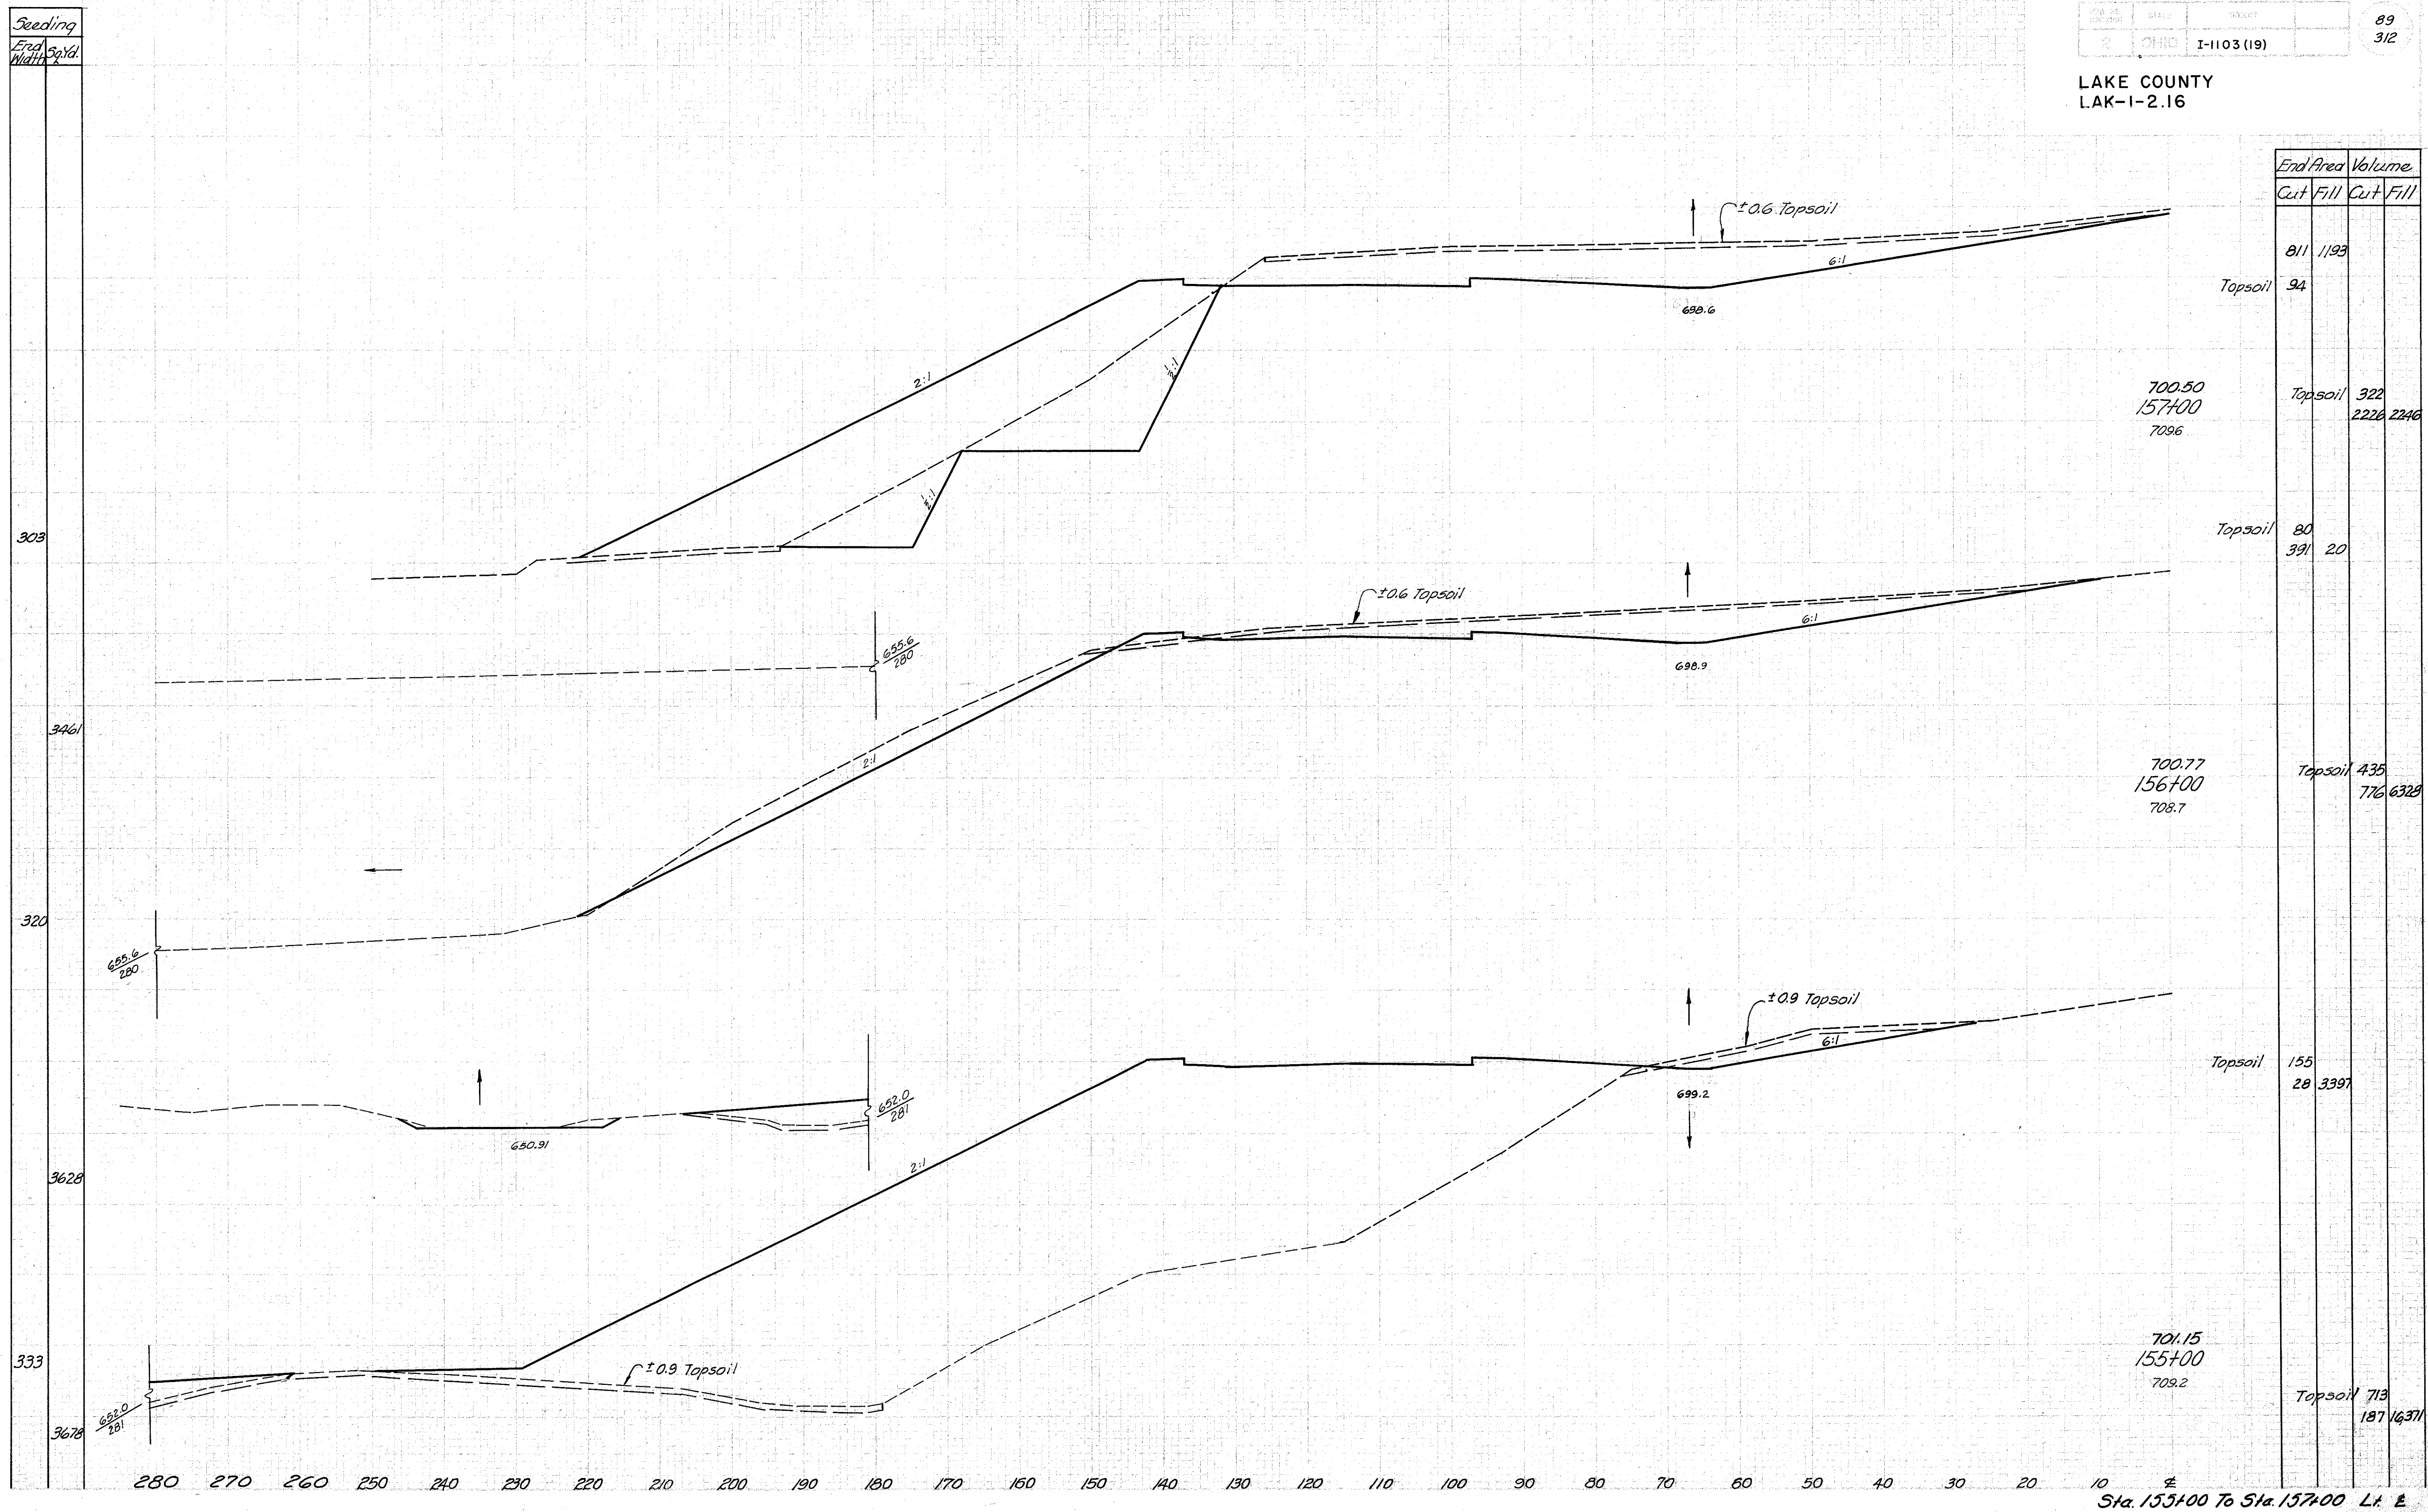

Seeding	End Area	Width
	303	
	346.1	
	320	
	362.8	
	333	

End Area		Volume	
Cut	Fill	Cut	Fill
811	1193		
Topsoil 94			
700.50 157+00 7096		Topsoil 322	2226 2246
Topsoil 80			
391	20		
700.77 156+00 708.7		Topsoil 435	776 6328
Topsoil 155			
28	3397		
701.15 155+00 709.2		Topsoil 713	187 16371

Sta. 155+00 To Sta. 157+00 Lt. E