
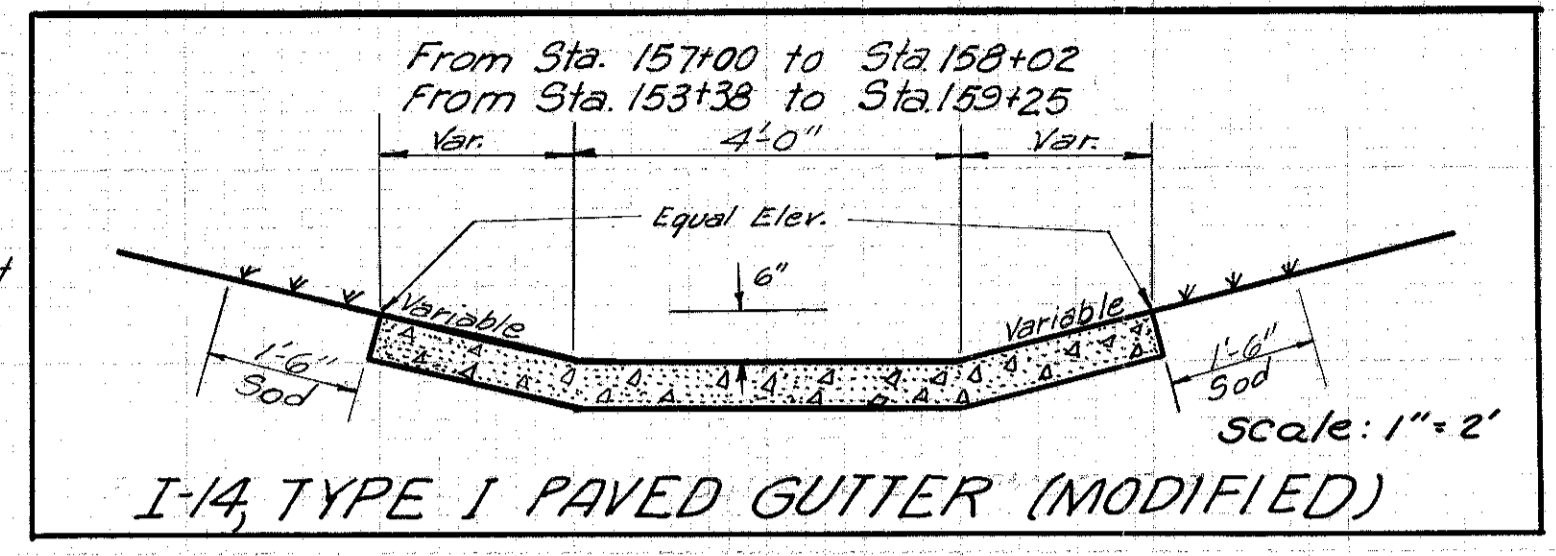


LAKE COUNTY
LAK-1-2.16

Seeding
End Width Sq.Yd.

| | |
|-----|--|
| 209 | 708.34 157+00 709.6 39 2272 |
| 200 | 708.69 156+00 708.7 100 2284 |
| 211 | 709.17 155+00 709.2 144 2295 |

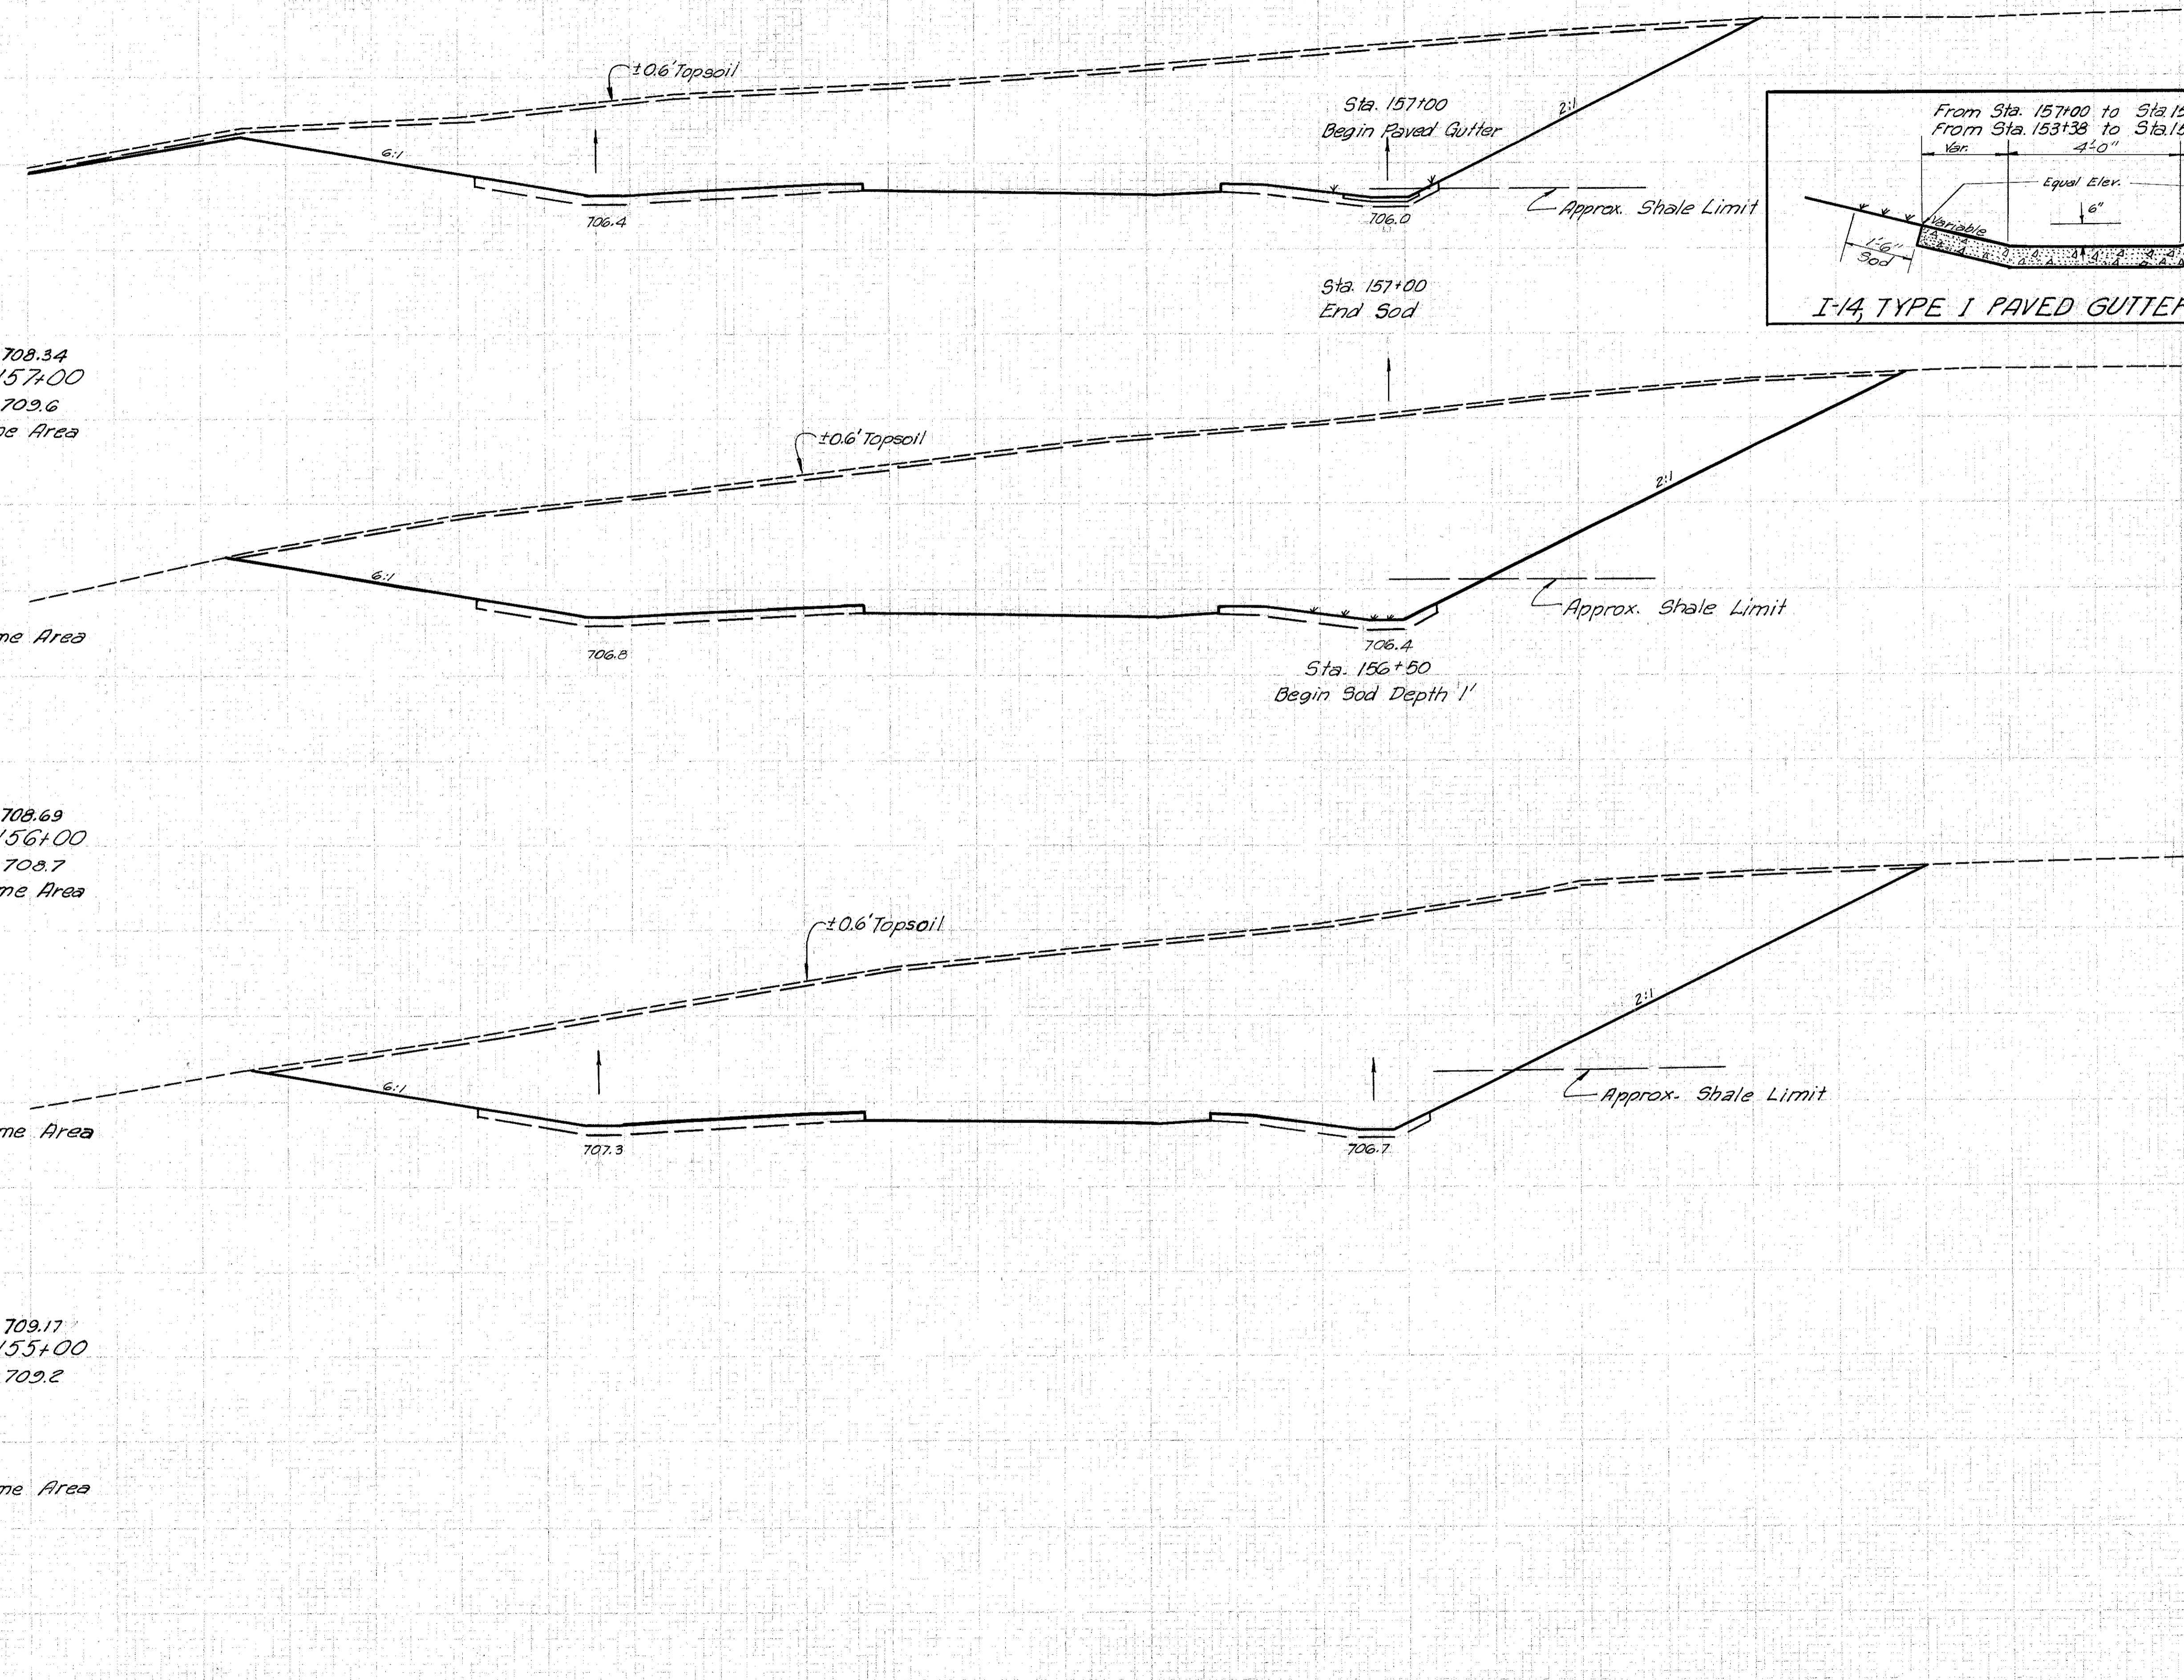

| End Area | Volume | |
|-------------|--------|------|
| | Cut | Fill |
| 1880 | 0 | |
| Topsoil 121 | | |
| Topsoil 443 | | |
| | 8600 | 0 |
| 2769 | 0 | |
| Topsoil 118 | | |
| Topsoil 437 | | |
| | 10,326 | 0 |
| 118 | | |
| 2807 | 0 | |
| Topsoil 476 | | |
| | 11,452 | 60 |

Sta. 154+35 = 0.0 Fill