


Seeding  
End Area  
Width Sq. Yd.

LAKE COUNTY  
LAK-1-2.16

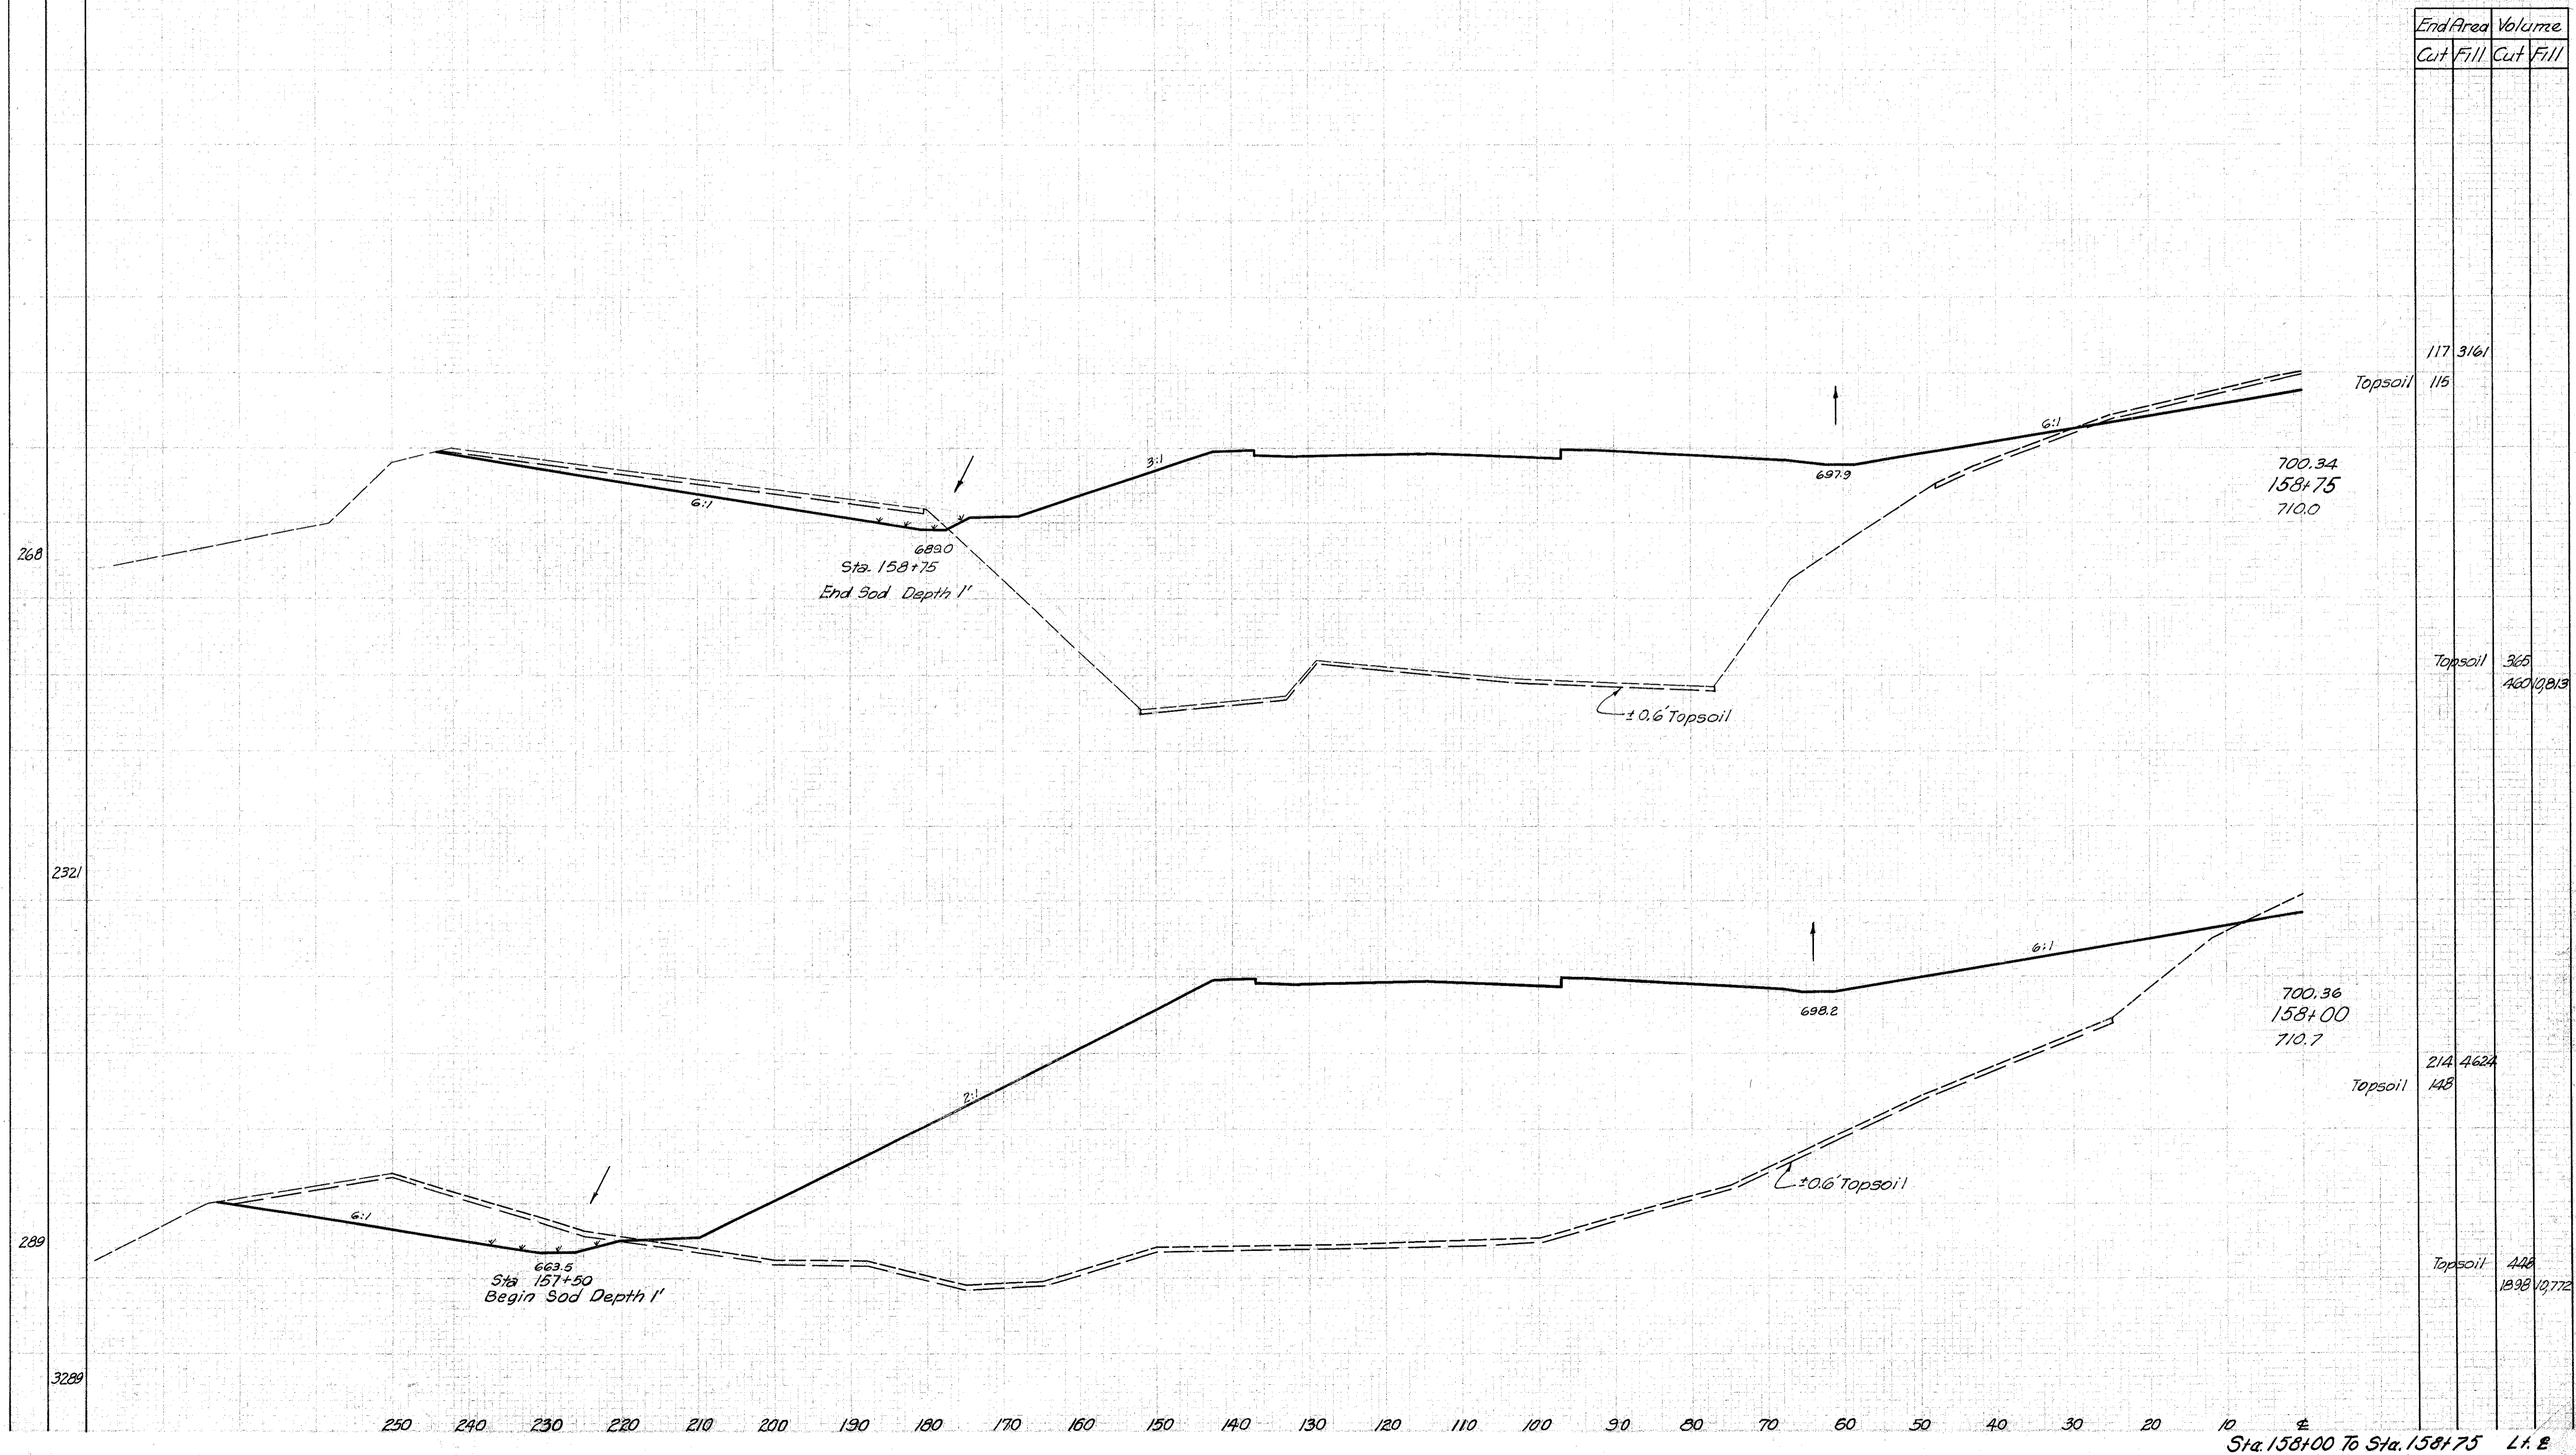

End Area	Volume
Cut	Fill
117	3161
115	
214	4624
148	
428	1898
	10,772

Sta. 158+00 To Sta. 158+75 L.F. 2