


Seeding  
Eng. Sq. Yd.  
Width

LAKE COUNTY  
LAK-1-2.16

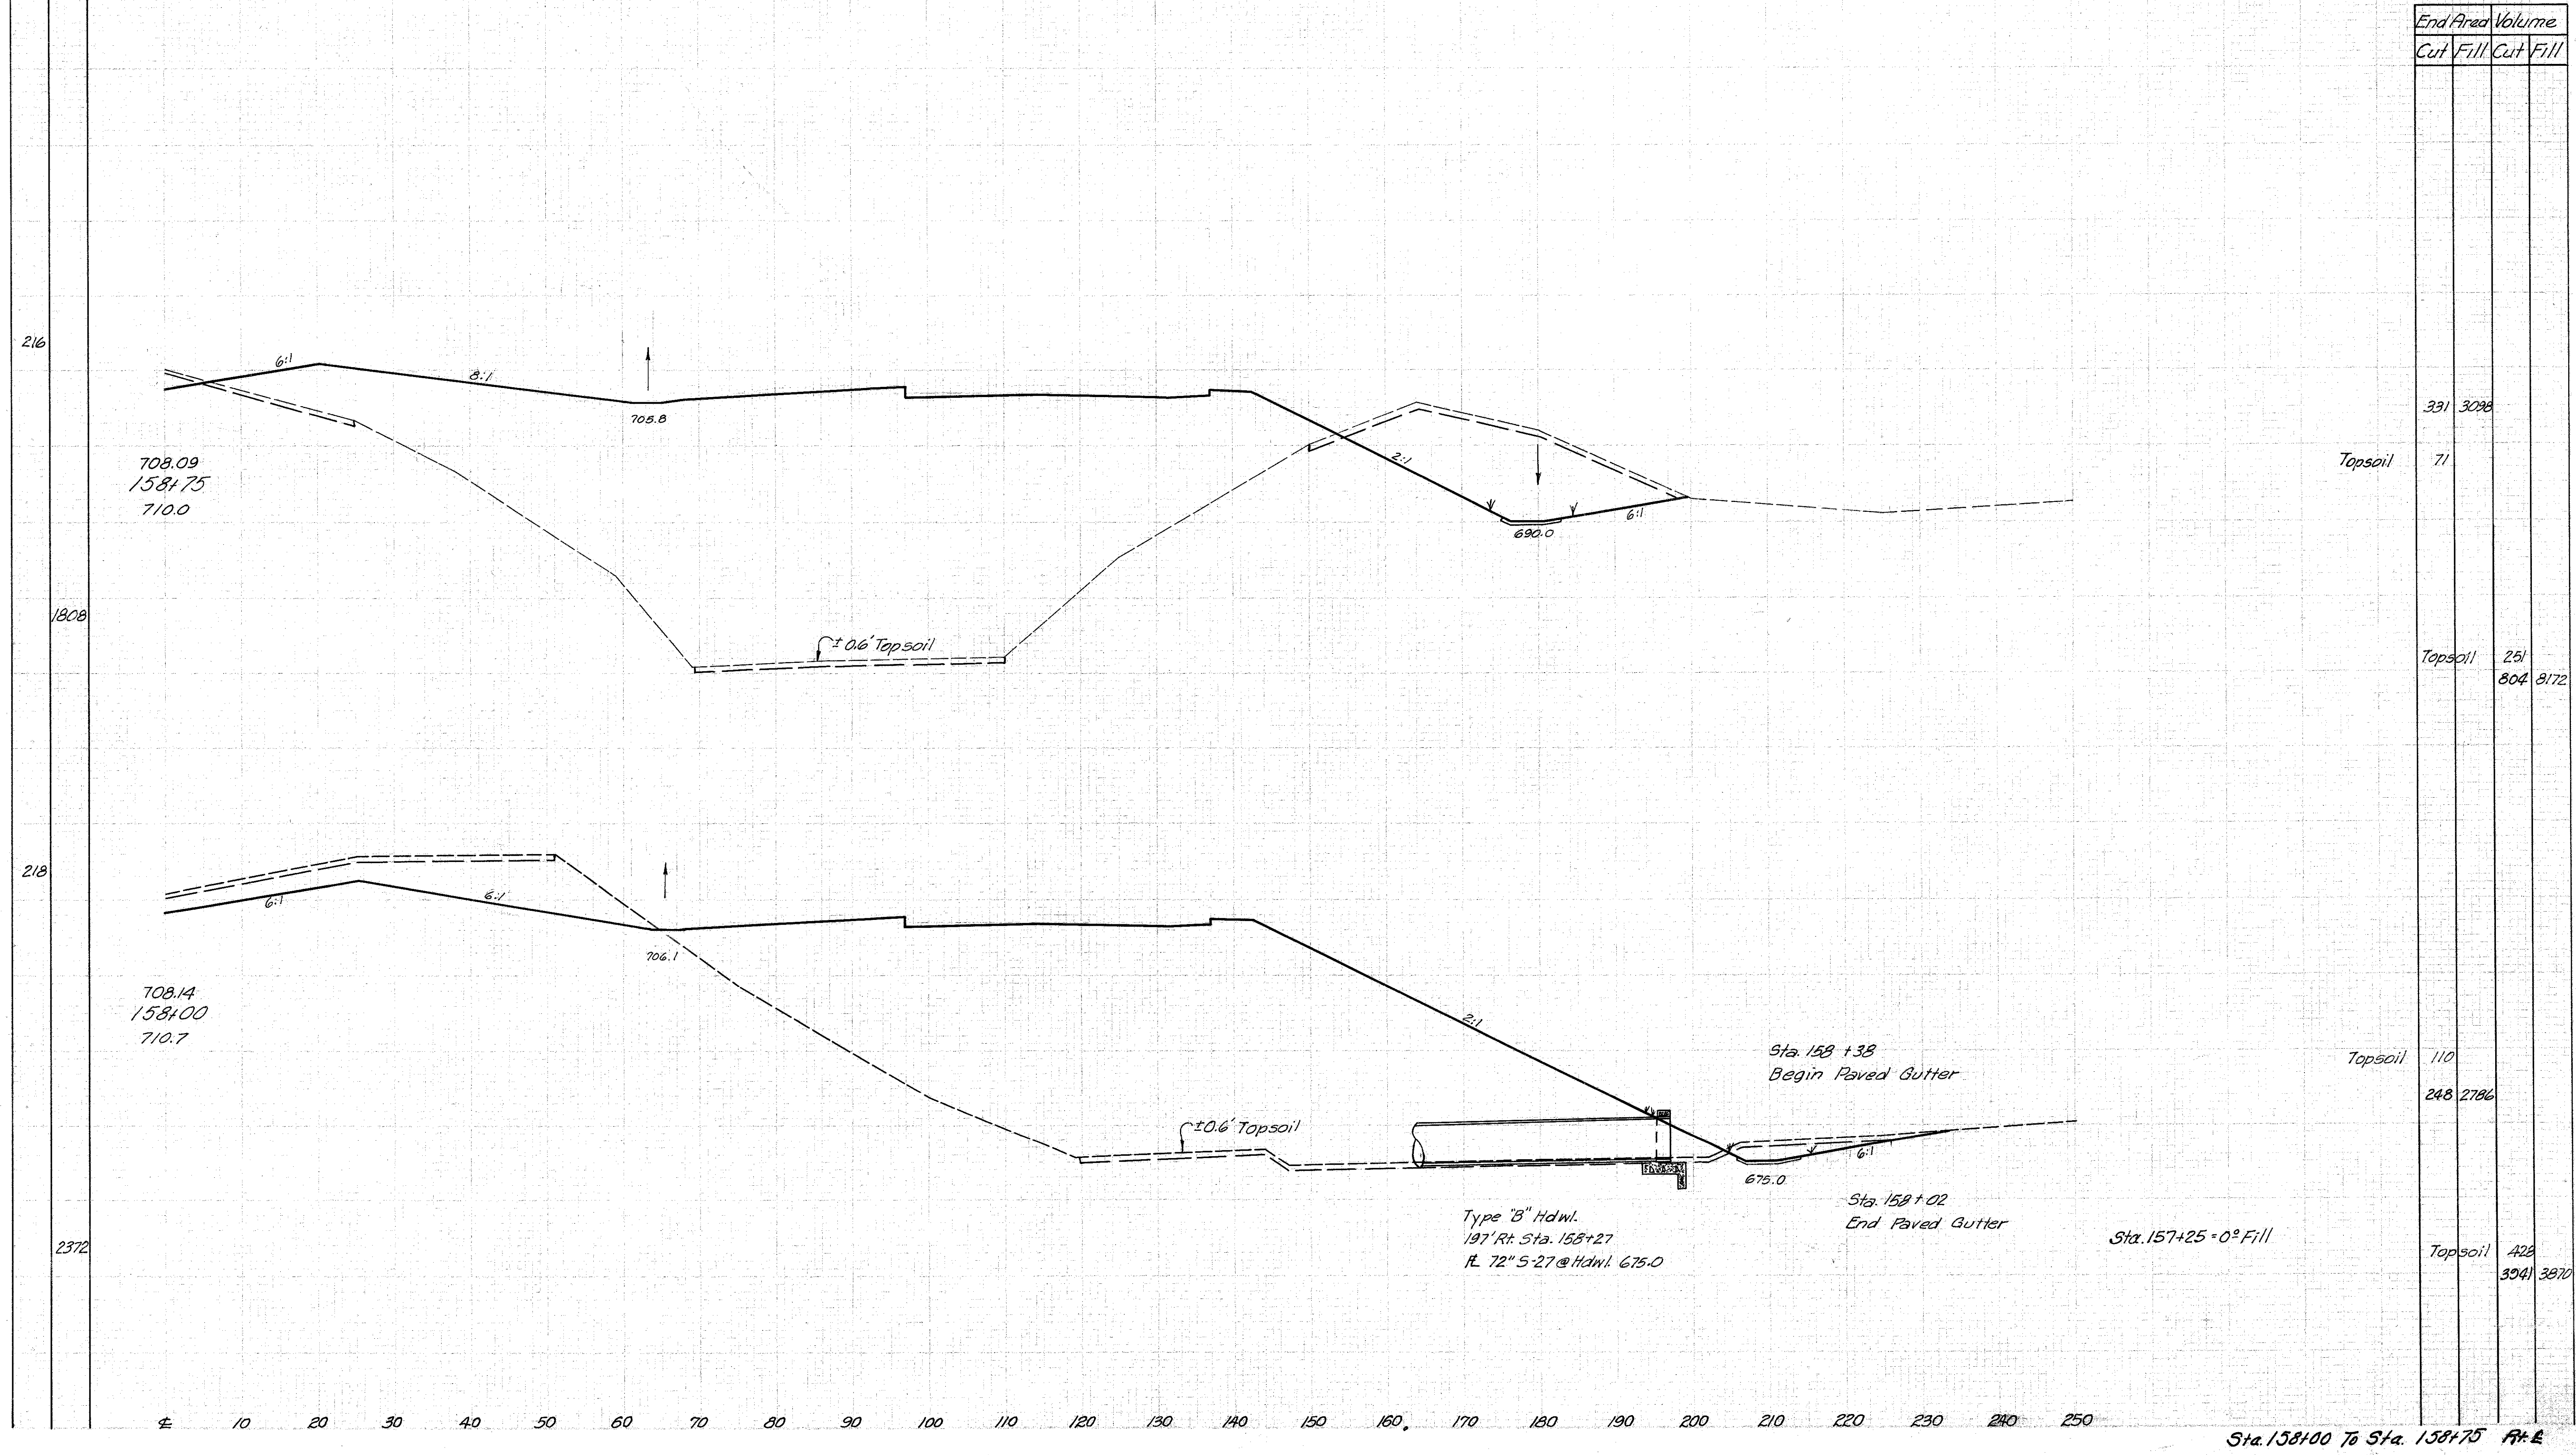

Sta. 158+00 To Sta. 158+75 Ft. E