
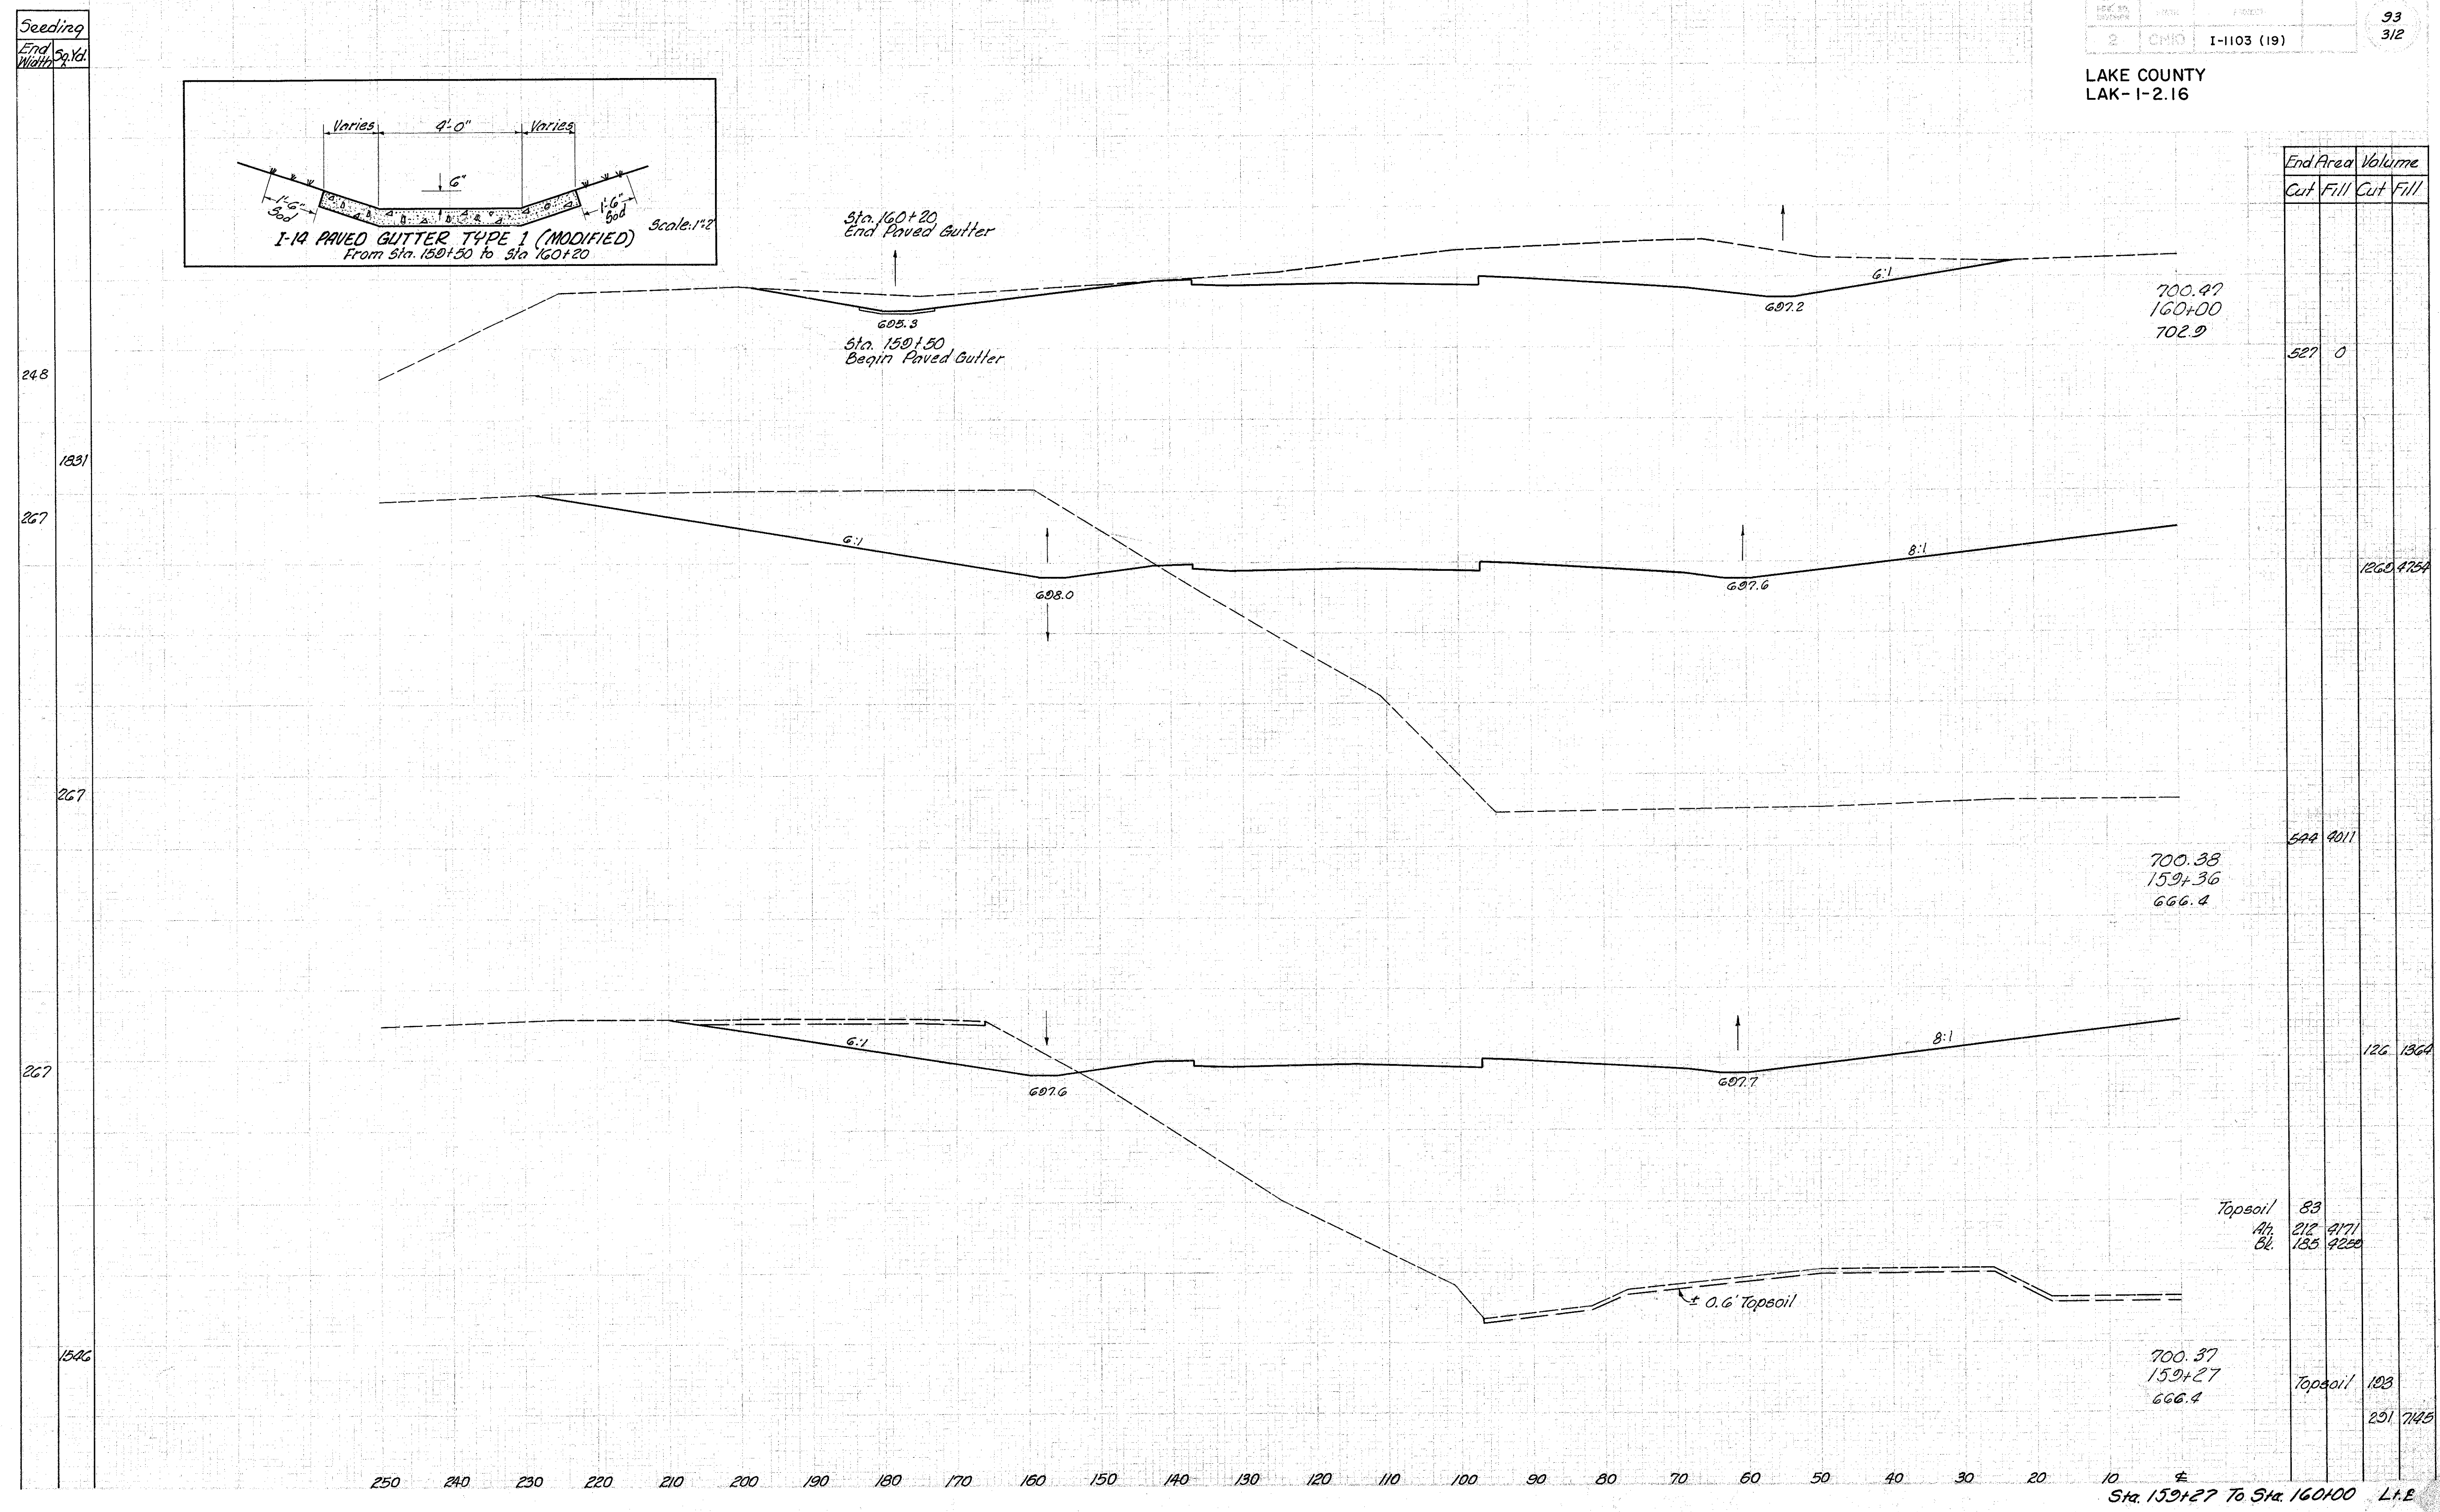


LAKE COUNTY
LAK-1-2.16

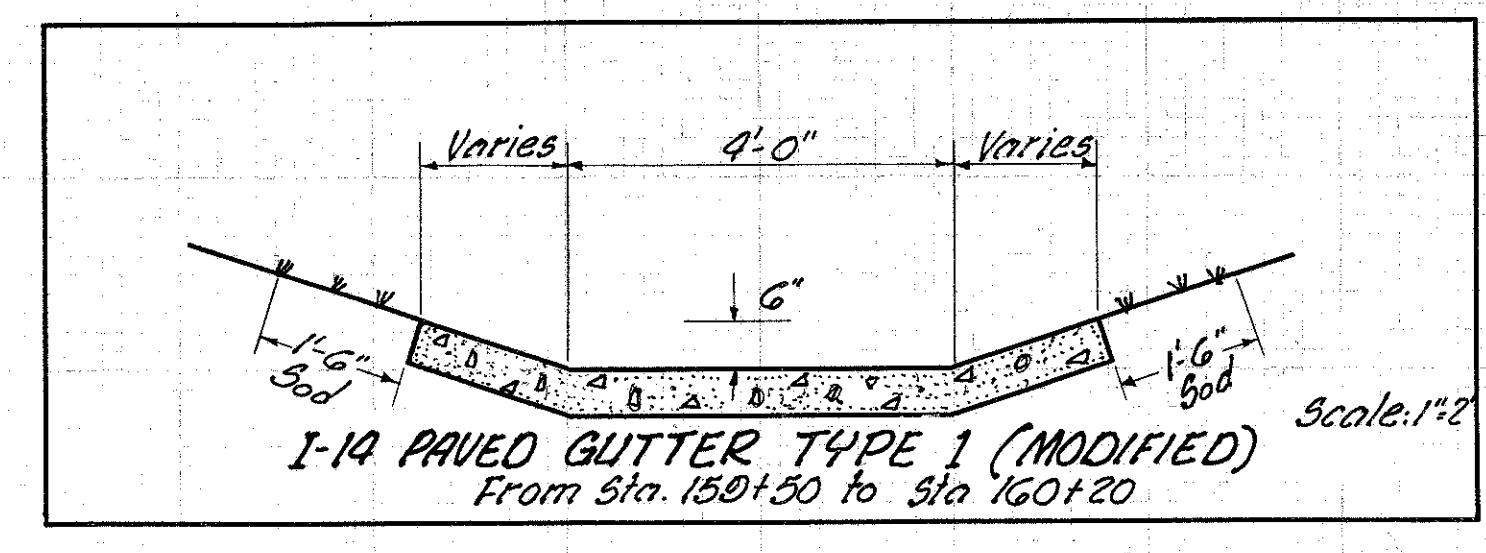

End Area		Volume			
Cut	Fill	Cut	Fill		
700.47	160+00	702.9		527	0
700.38	159+36	666.4		544	9011
700.37	159+27	666.4		251	7445
Topsoil		83		212	4171
Bl.		135	9220		
Topsoil		103			
		251	7445		