


Seeding  
End Width 59 Yd.

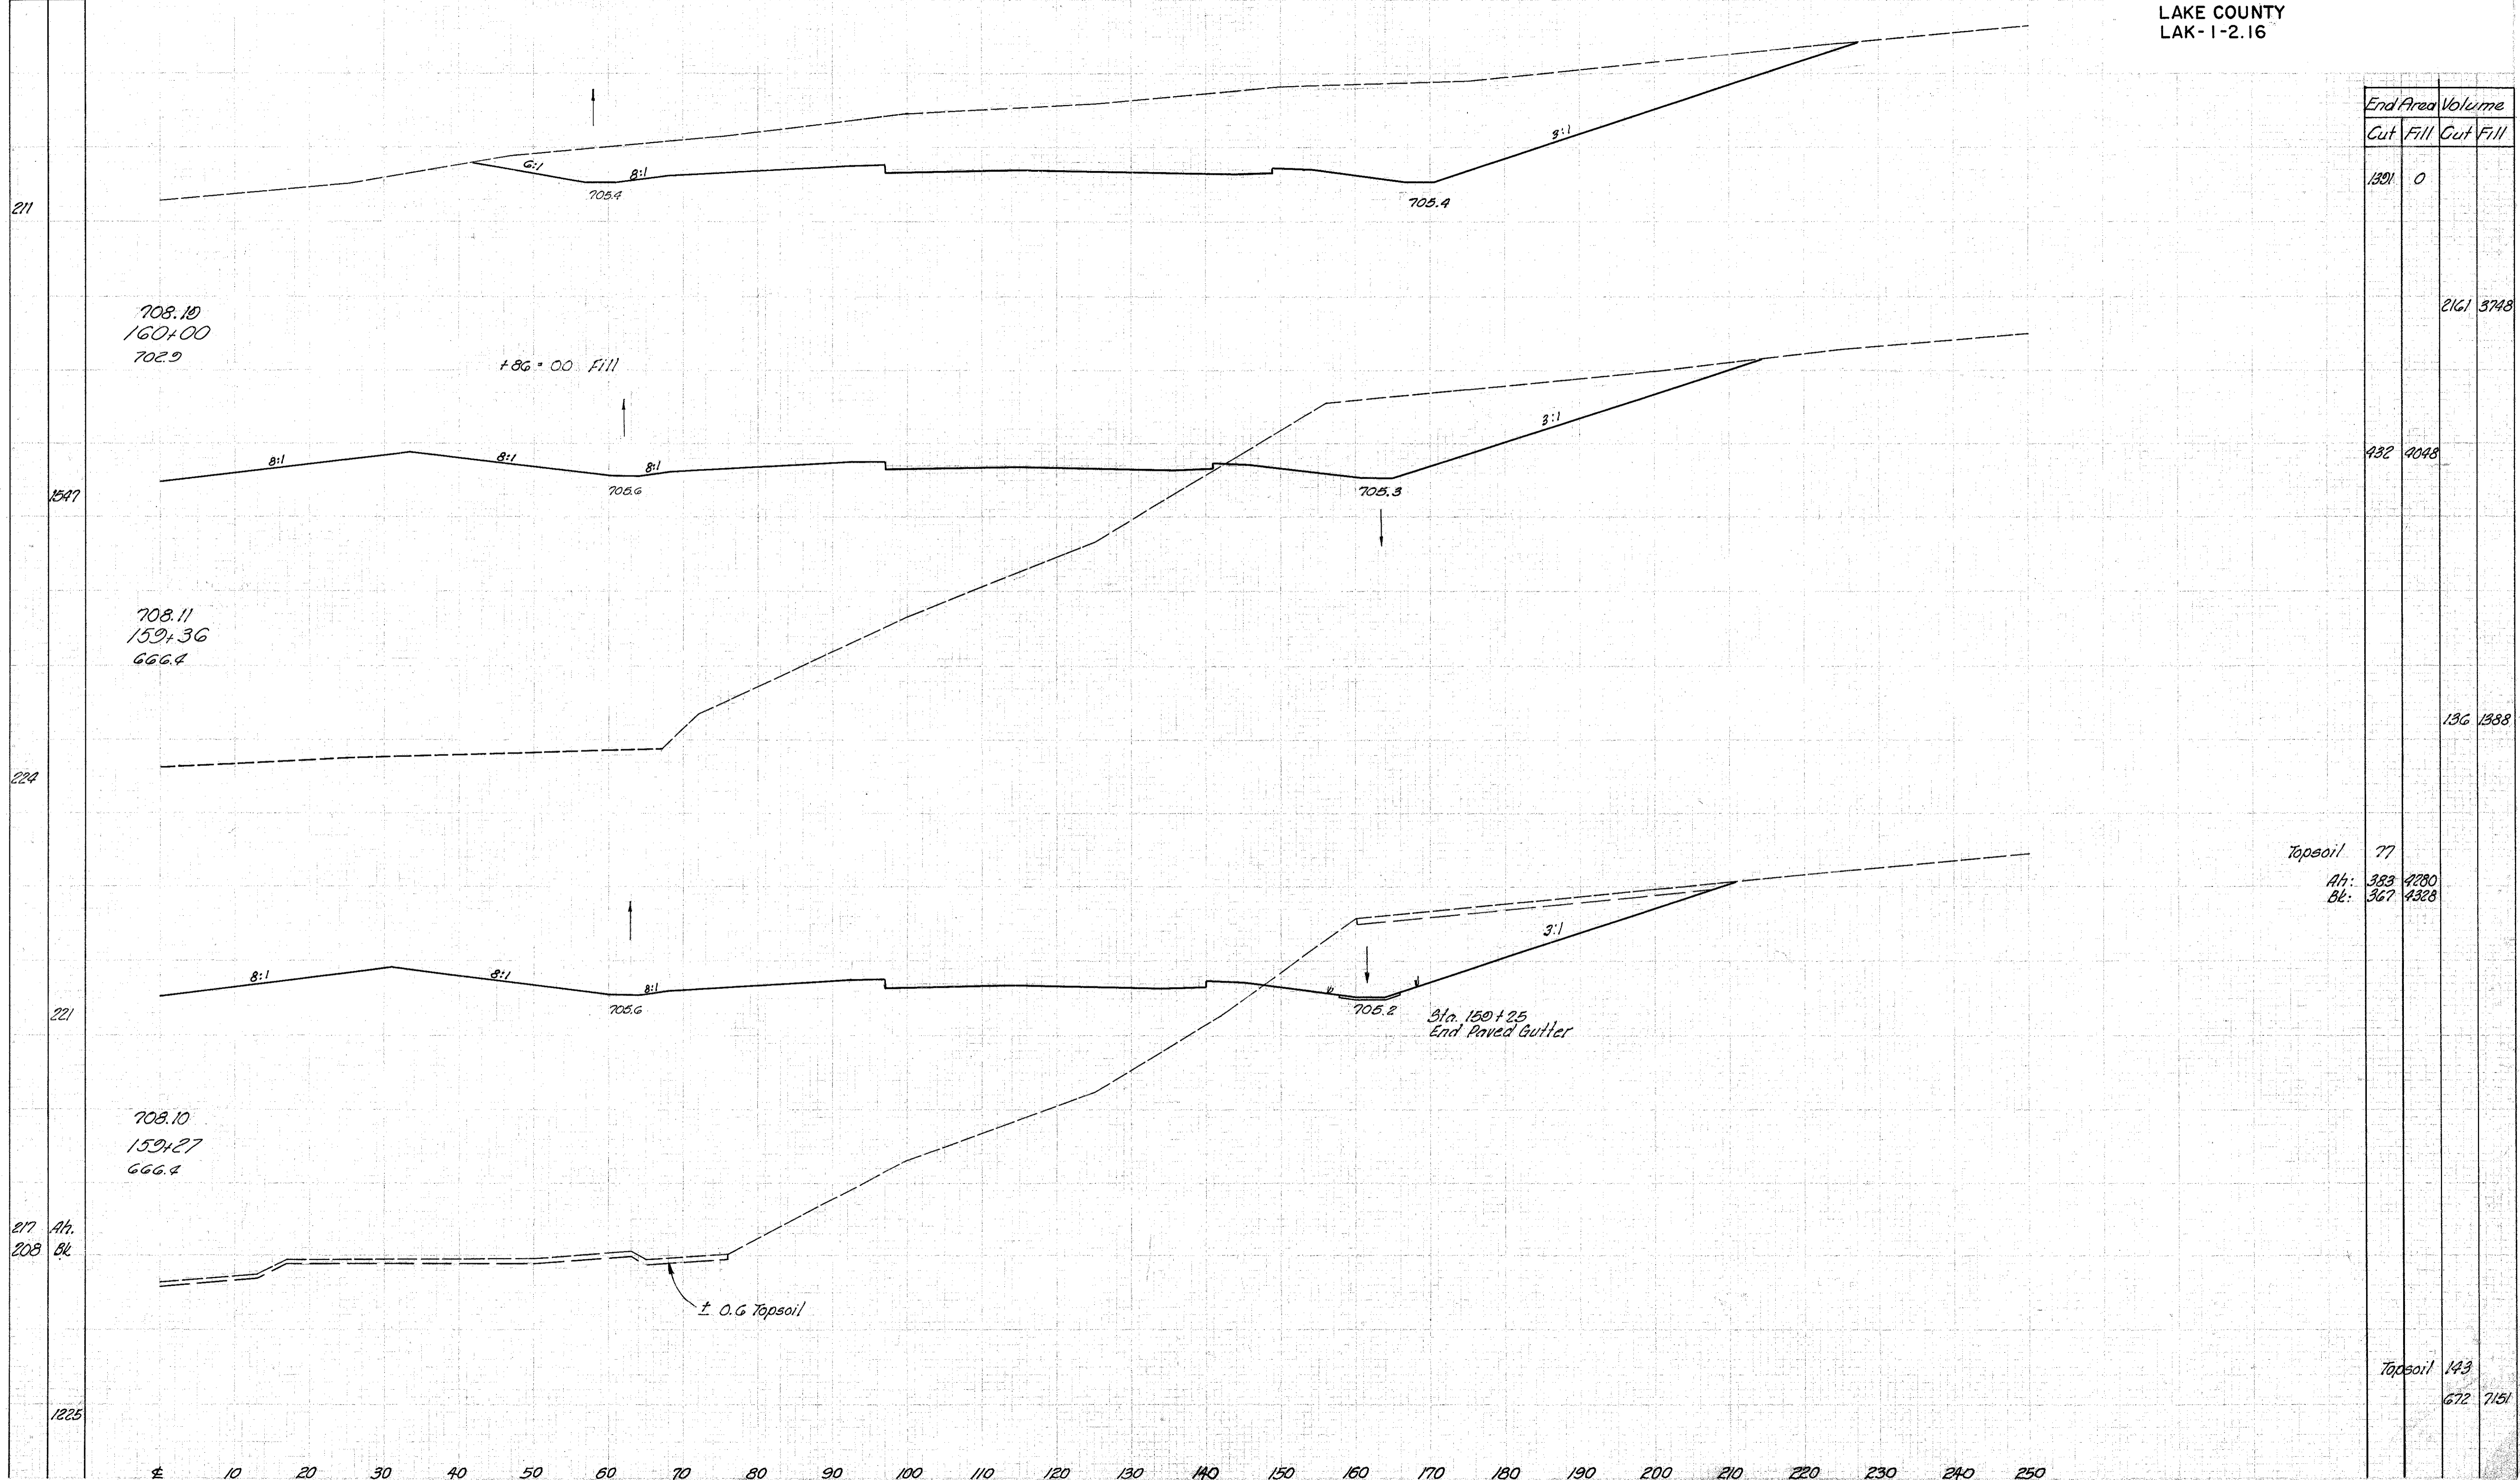

End Area		Volume	
Cut	Fill	Cut	Fill
1391	0		
		2161	3748
432	4048		
		136	1388
		77	
		383	4280
		367	4328
		143	
		672	7151