
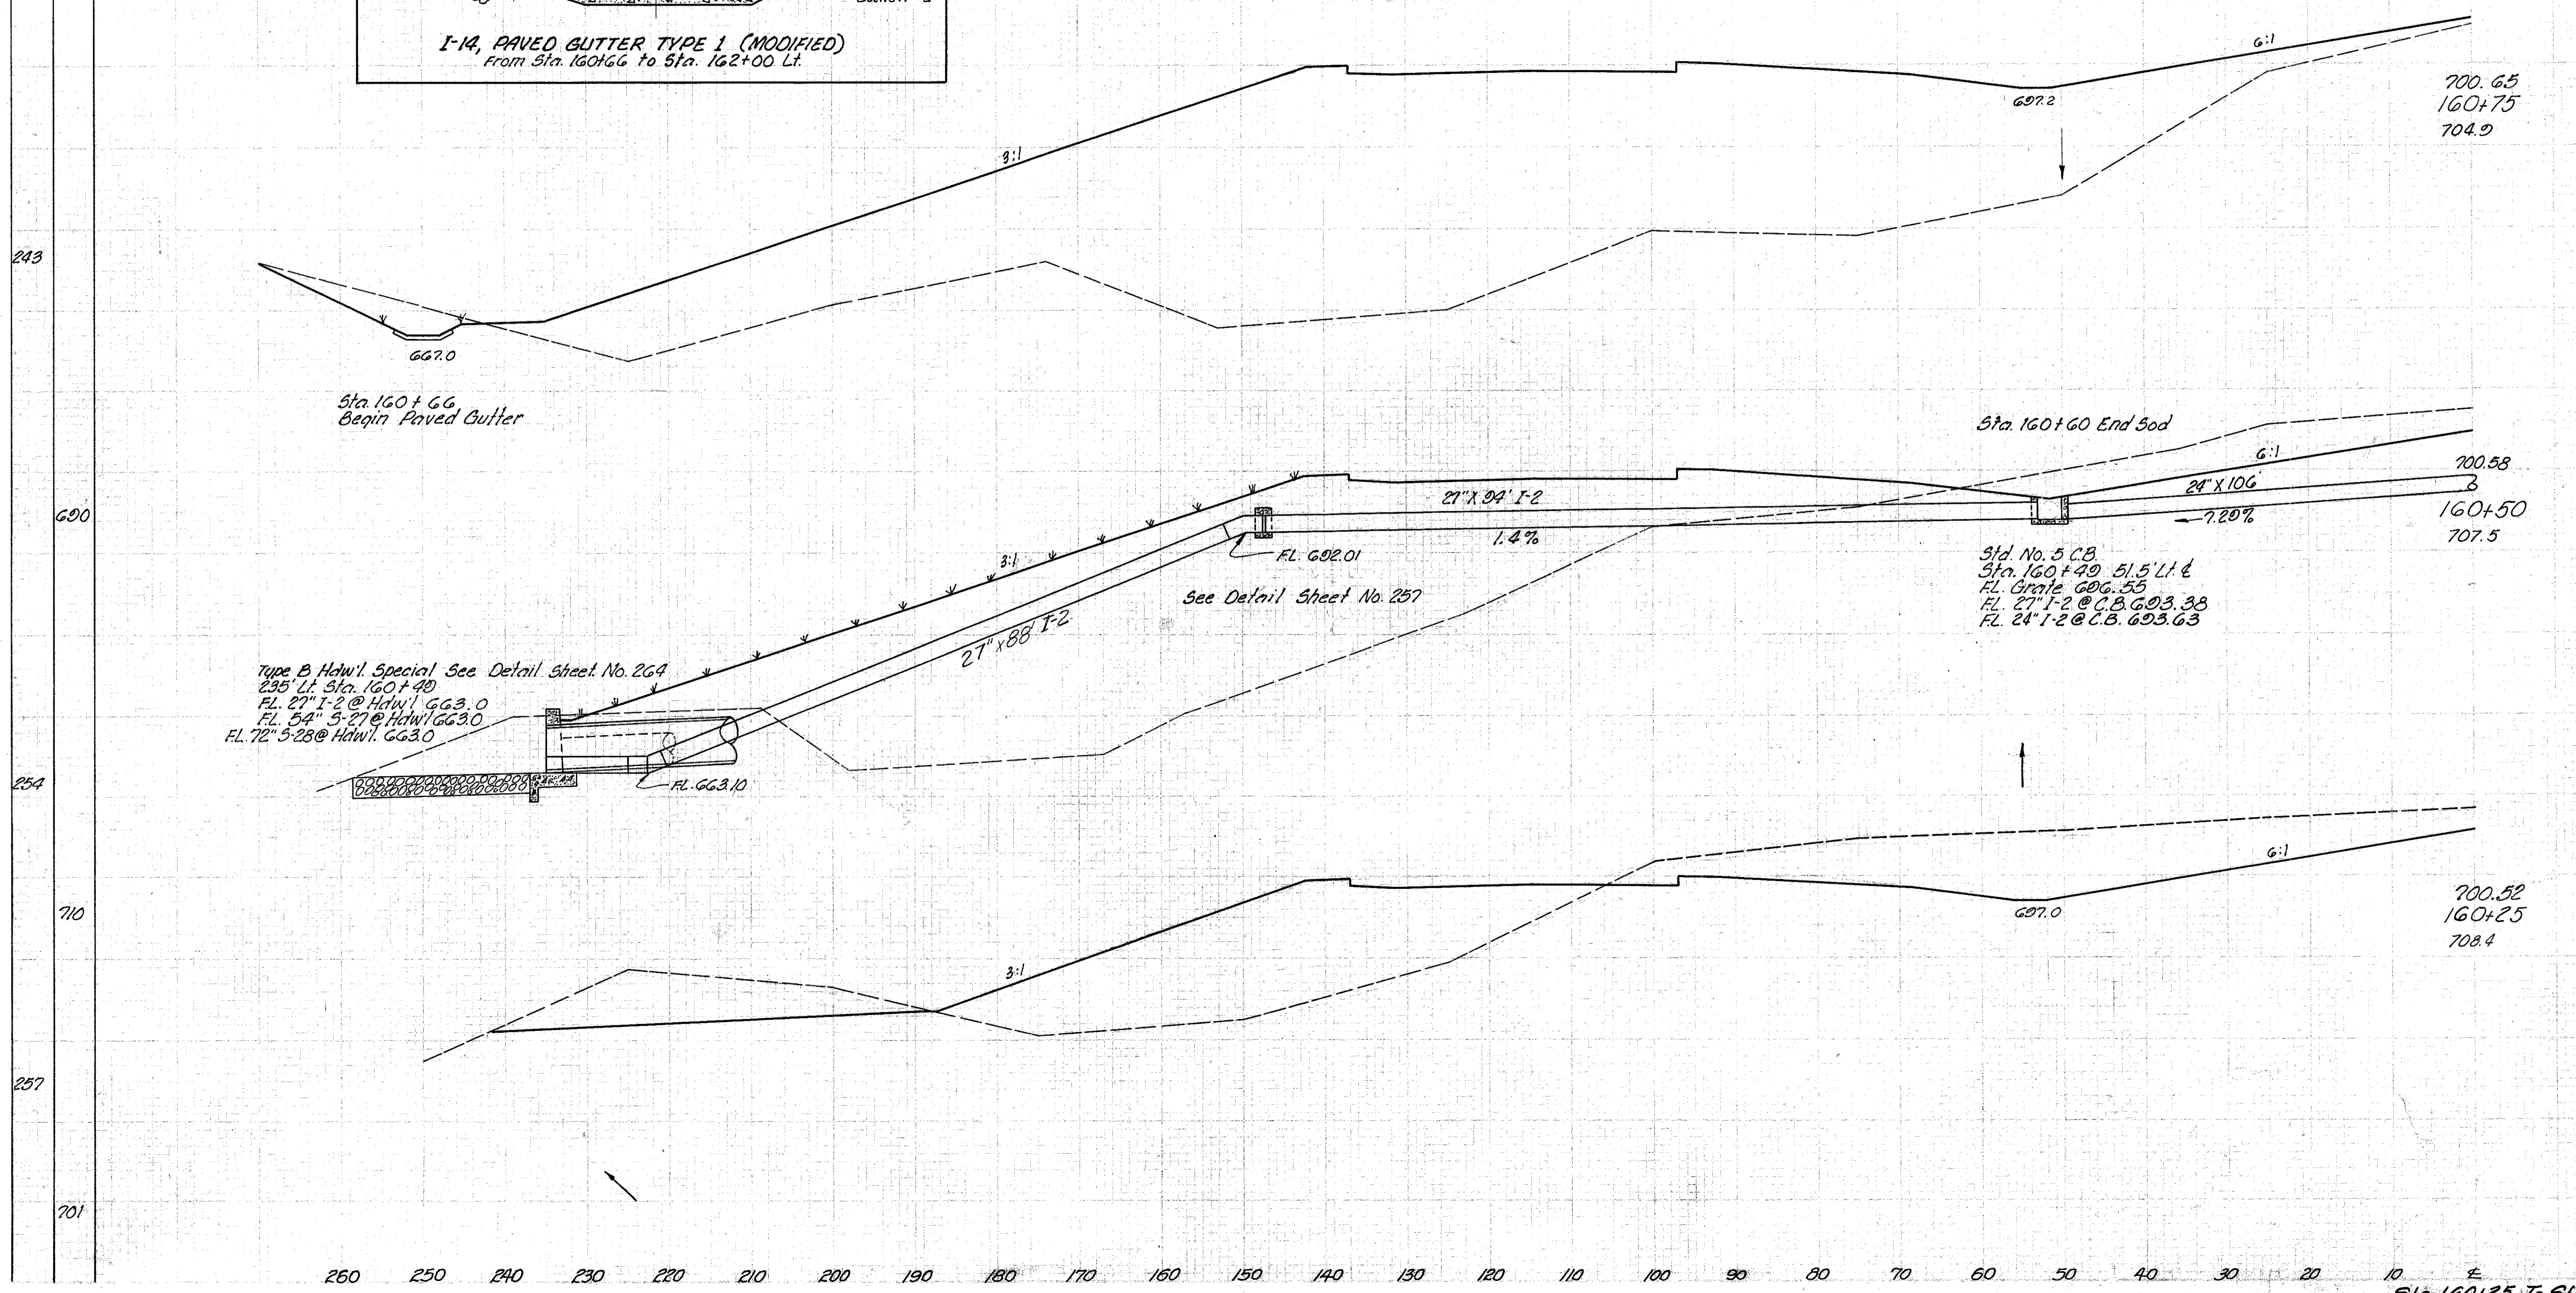


Seeding
 End Area
 Width

LAKE COUNTY
 LAK-1-2.16

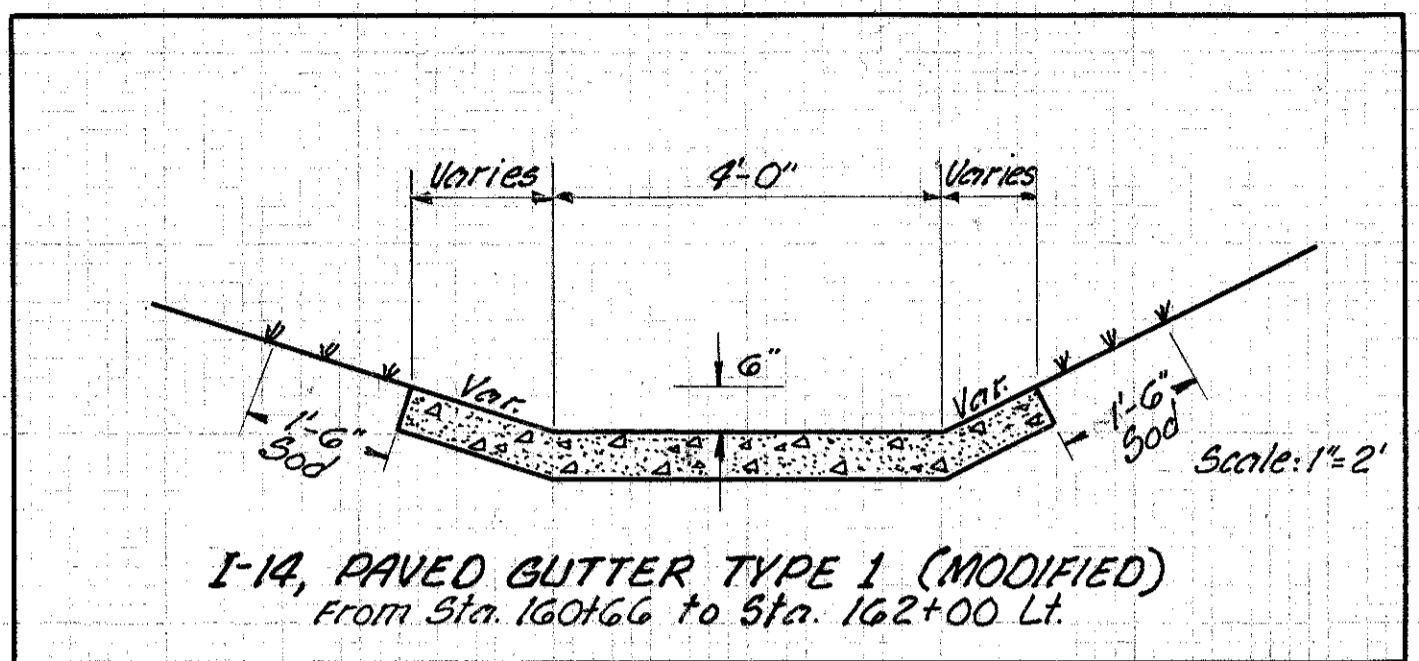

Type B Hdw'l. Special See Detail Sheet No. 264
 235' Lt. Sta. 160+40
 FL. 27" I-2 @ Hdw'l. 663.0
 FL. 54" 5-27 @ Hdw'l. 663.0
 FL. 72" 5-23 @ Hdw'l. 663.0

Std. No. 5 C.B.
 Sta. 160+49 51.5' Lt. &
 FL. Grate 606.55
 FL. 27" I-2 @ C.B. 603.38
 FL. 24" I-2 @ C.B. 603.63

End Area	Volume	
	Cut	Fill
56	3620	
128	2745	
220	2290	
463	1320	
780	732	
605	339	

Sta. 160+25 To Sta. 160+75 Lt. E