



LAKE COUNTY
LAK-1-2.16

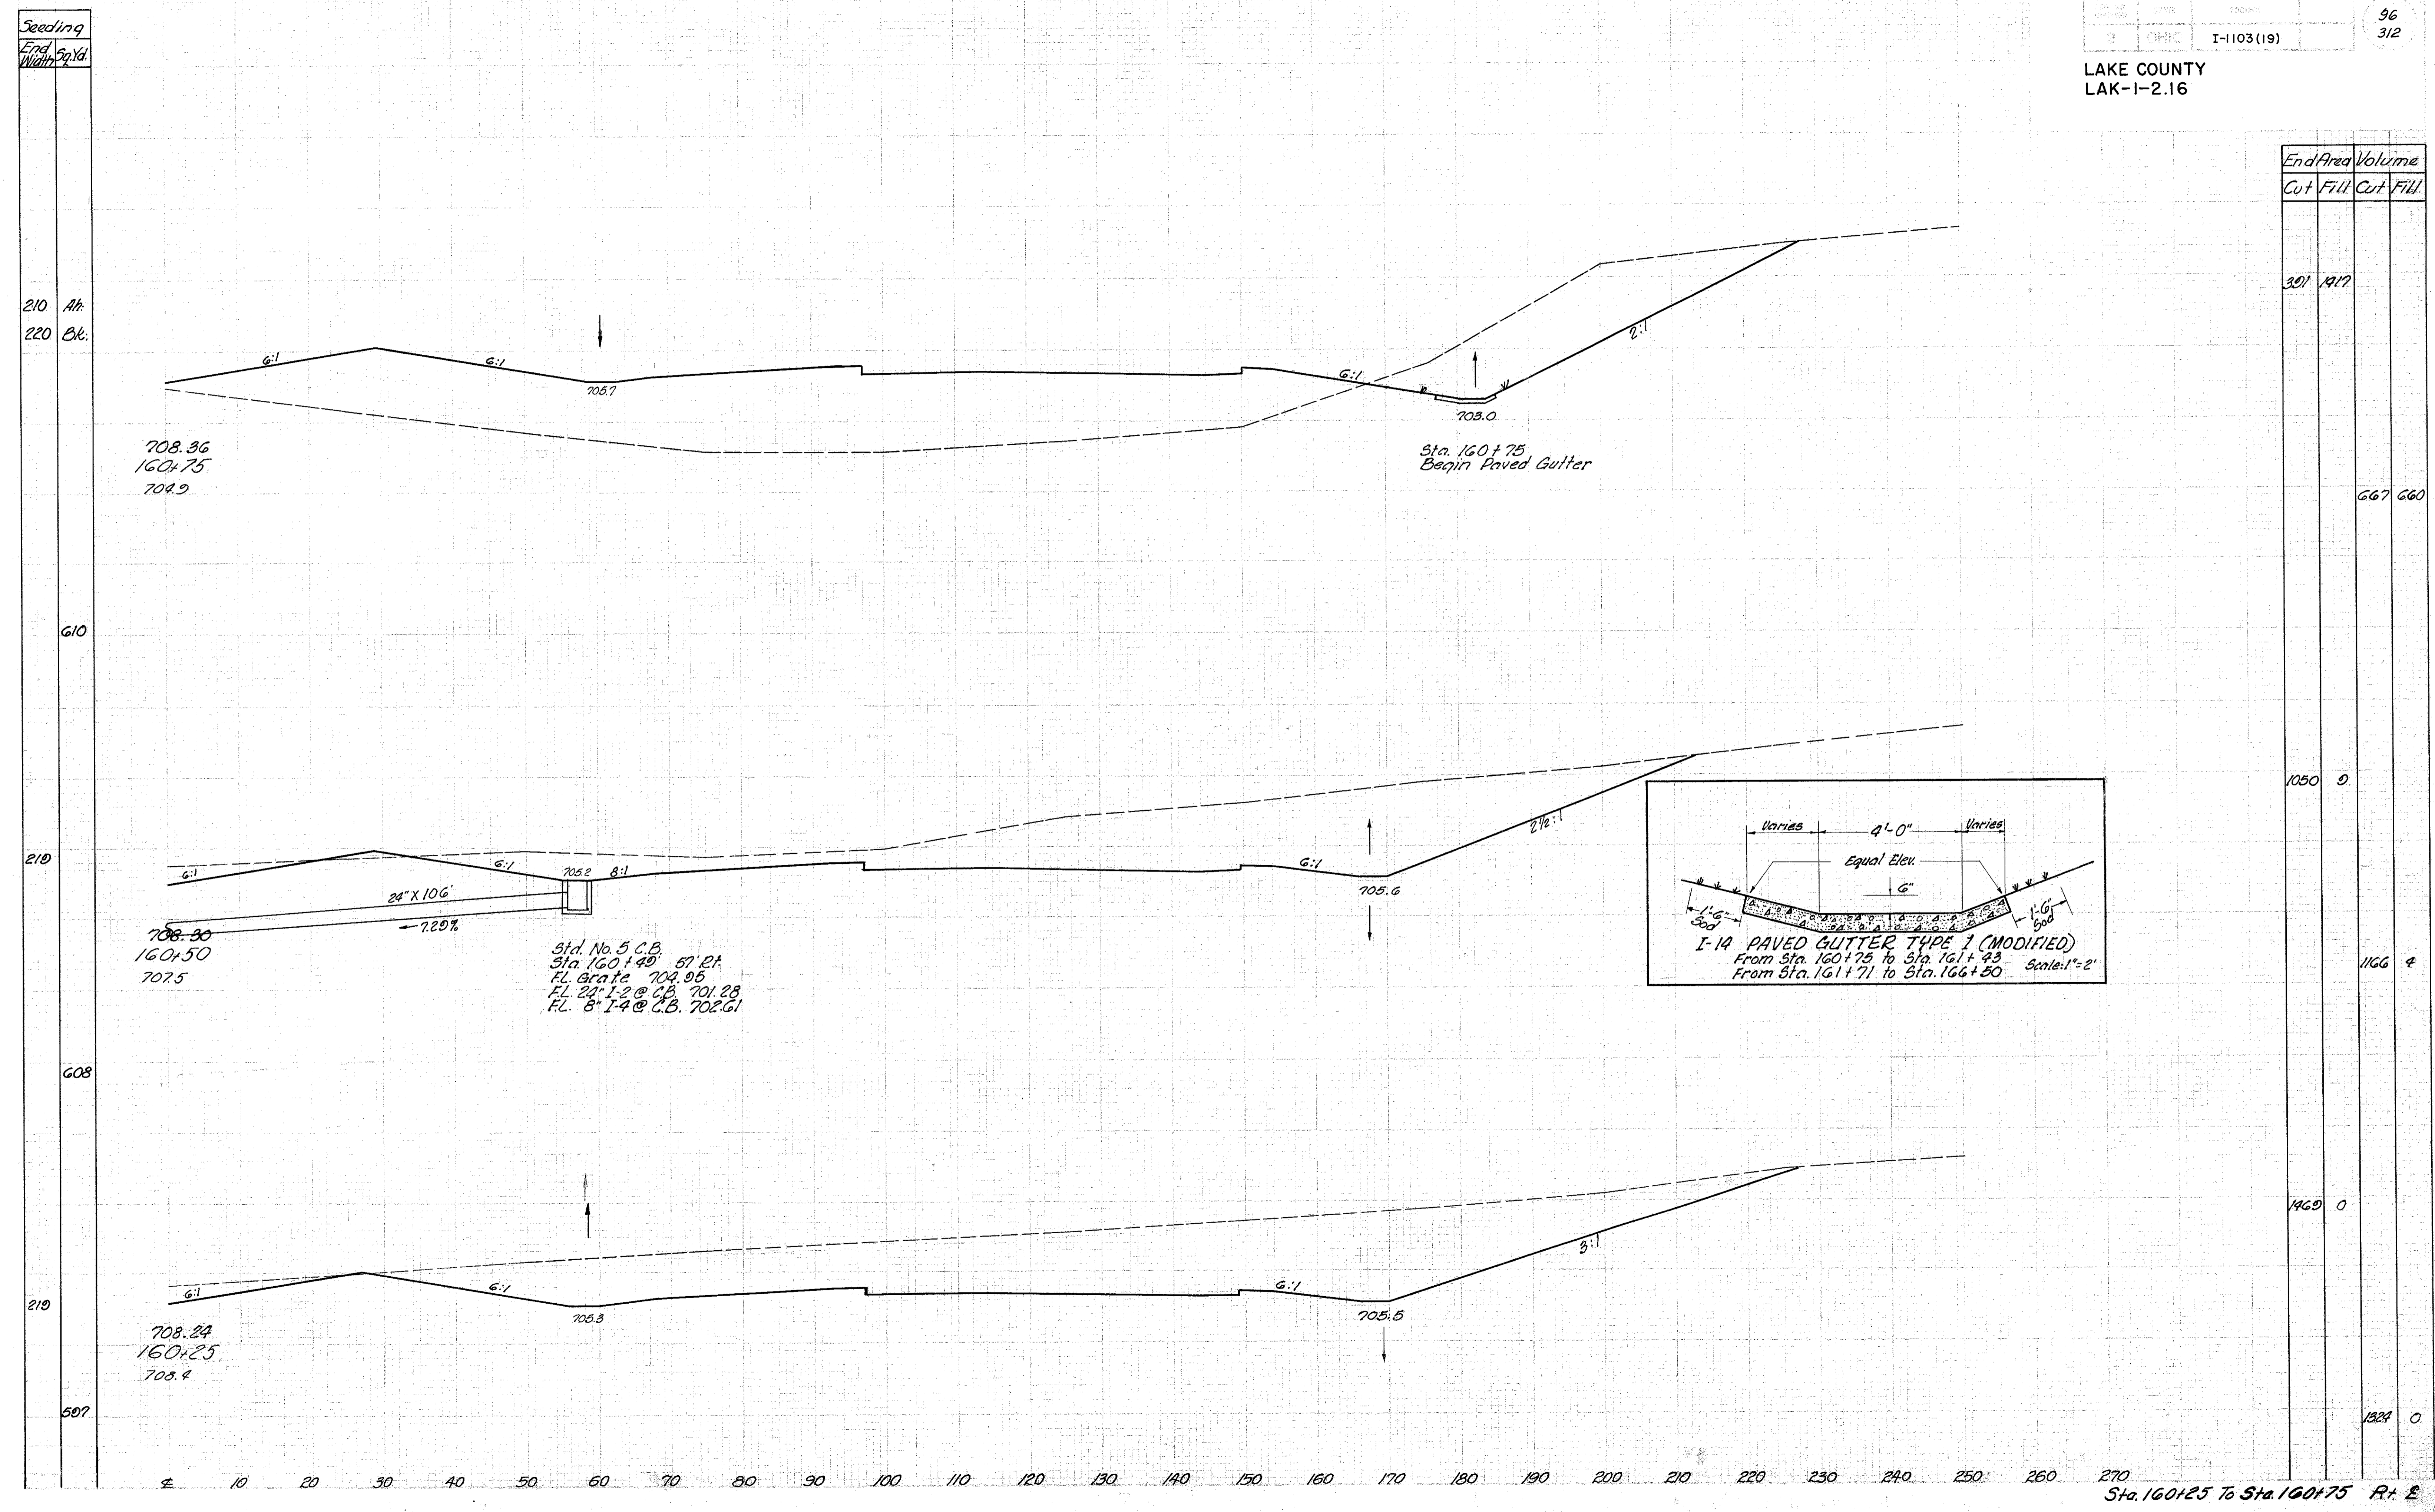

Sta.	End Area		Volume	
	Cut	Fill	Cut	Fill
160+75	301	1417	667	660
160+50	1050	0	1166	0
160+25	1460	0	1324	0

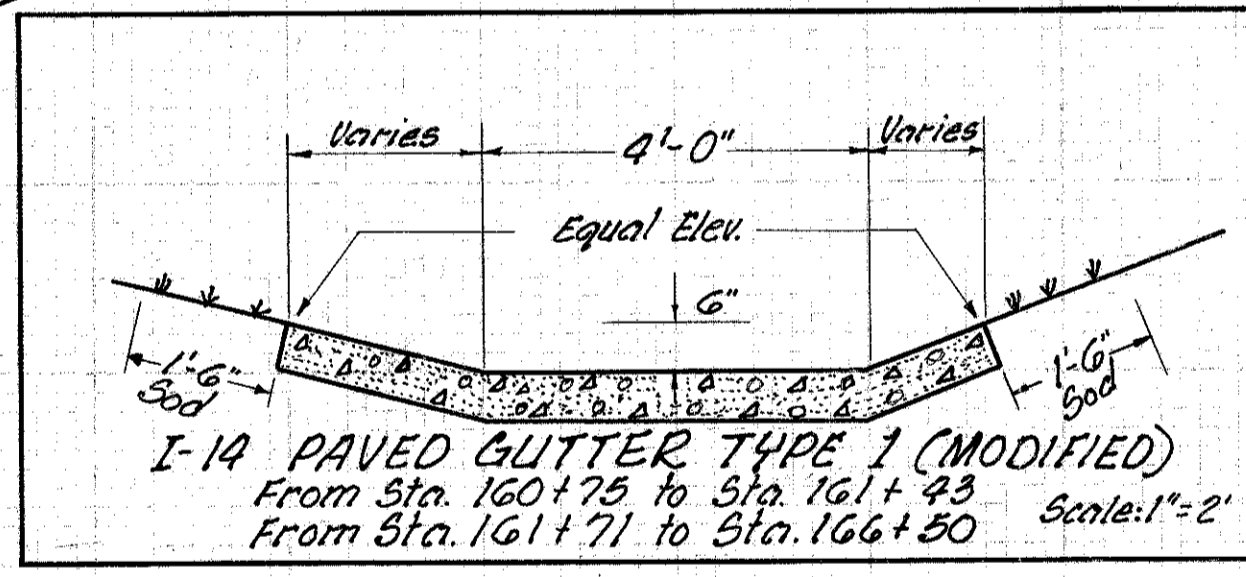

Std. No. 5 C.B.
Sta. 160+40' 57.27'
Fl. Grate 704.95
Fl. 20" I-2 @ C.B. 701.28
Fl. 8" I-4 @ C.B. 702.61

Sta. 160+25 To Sta. 160+75 R+L