


LAKE COUNTY
LAK-I-2.16

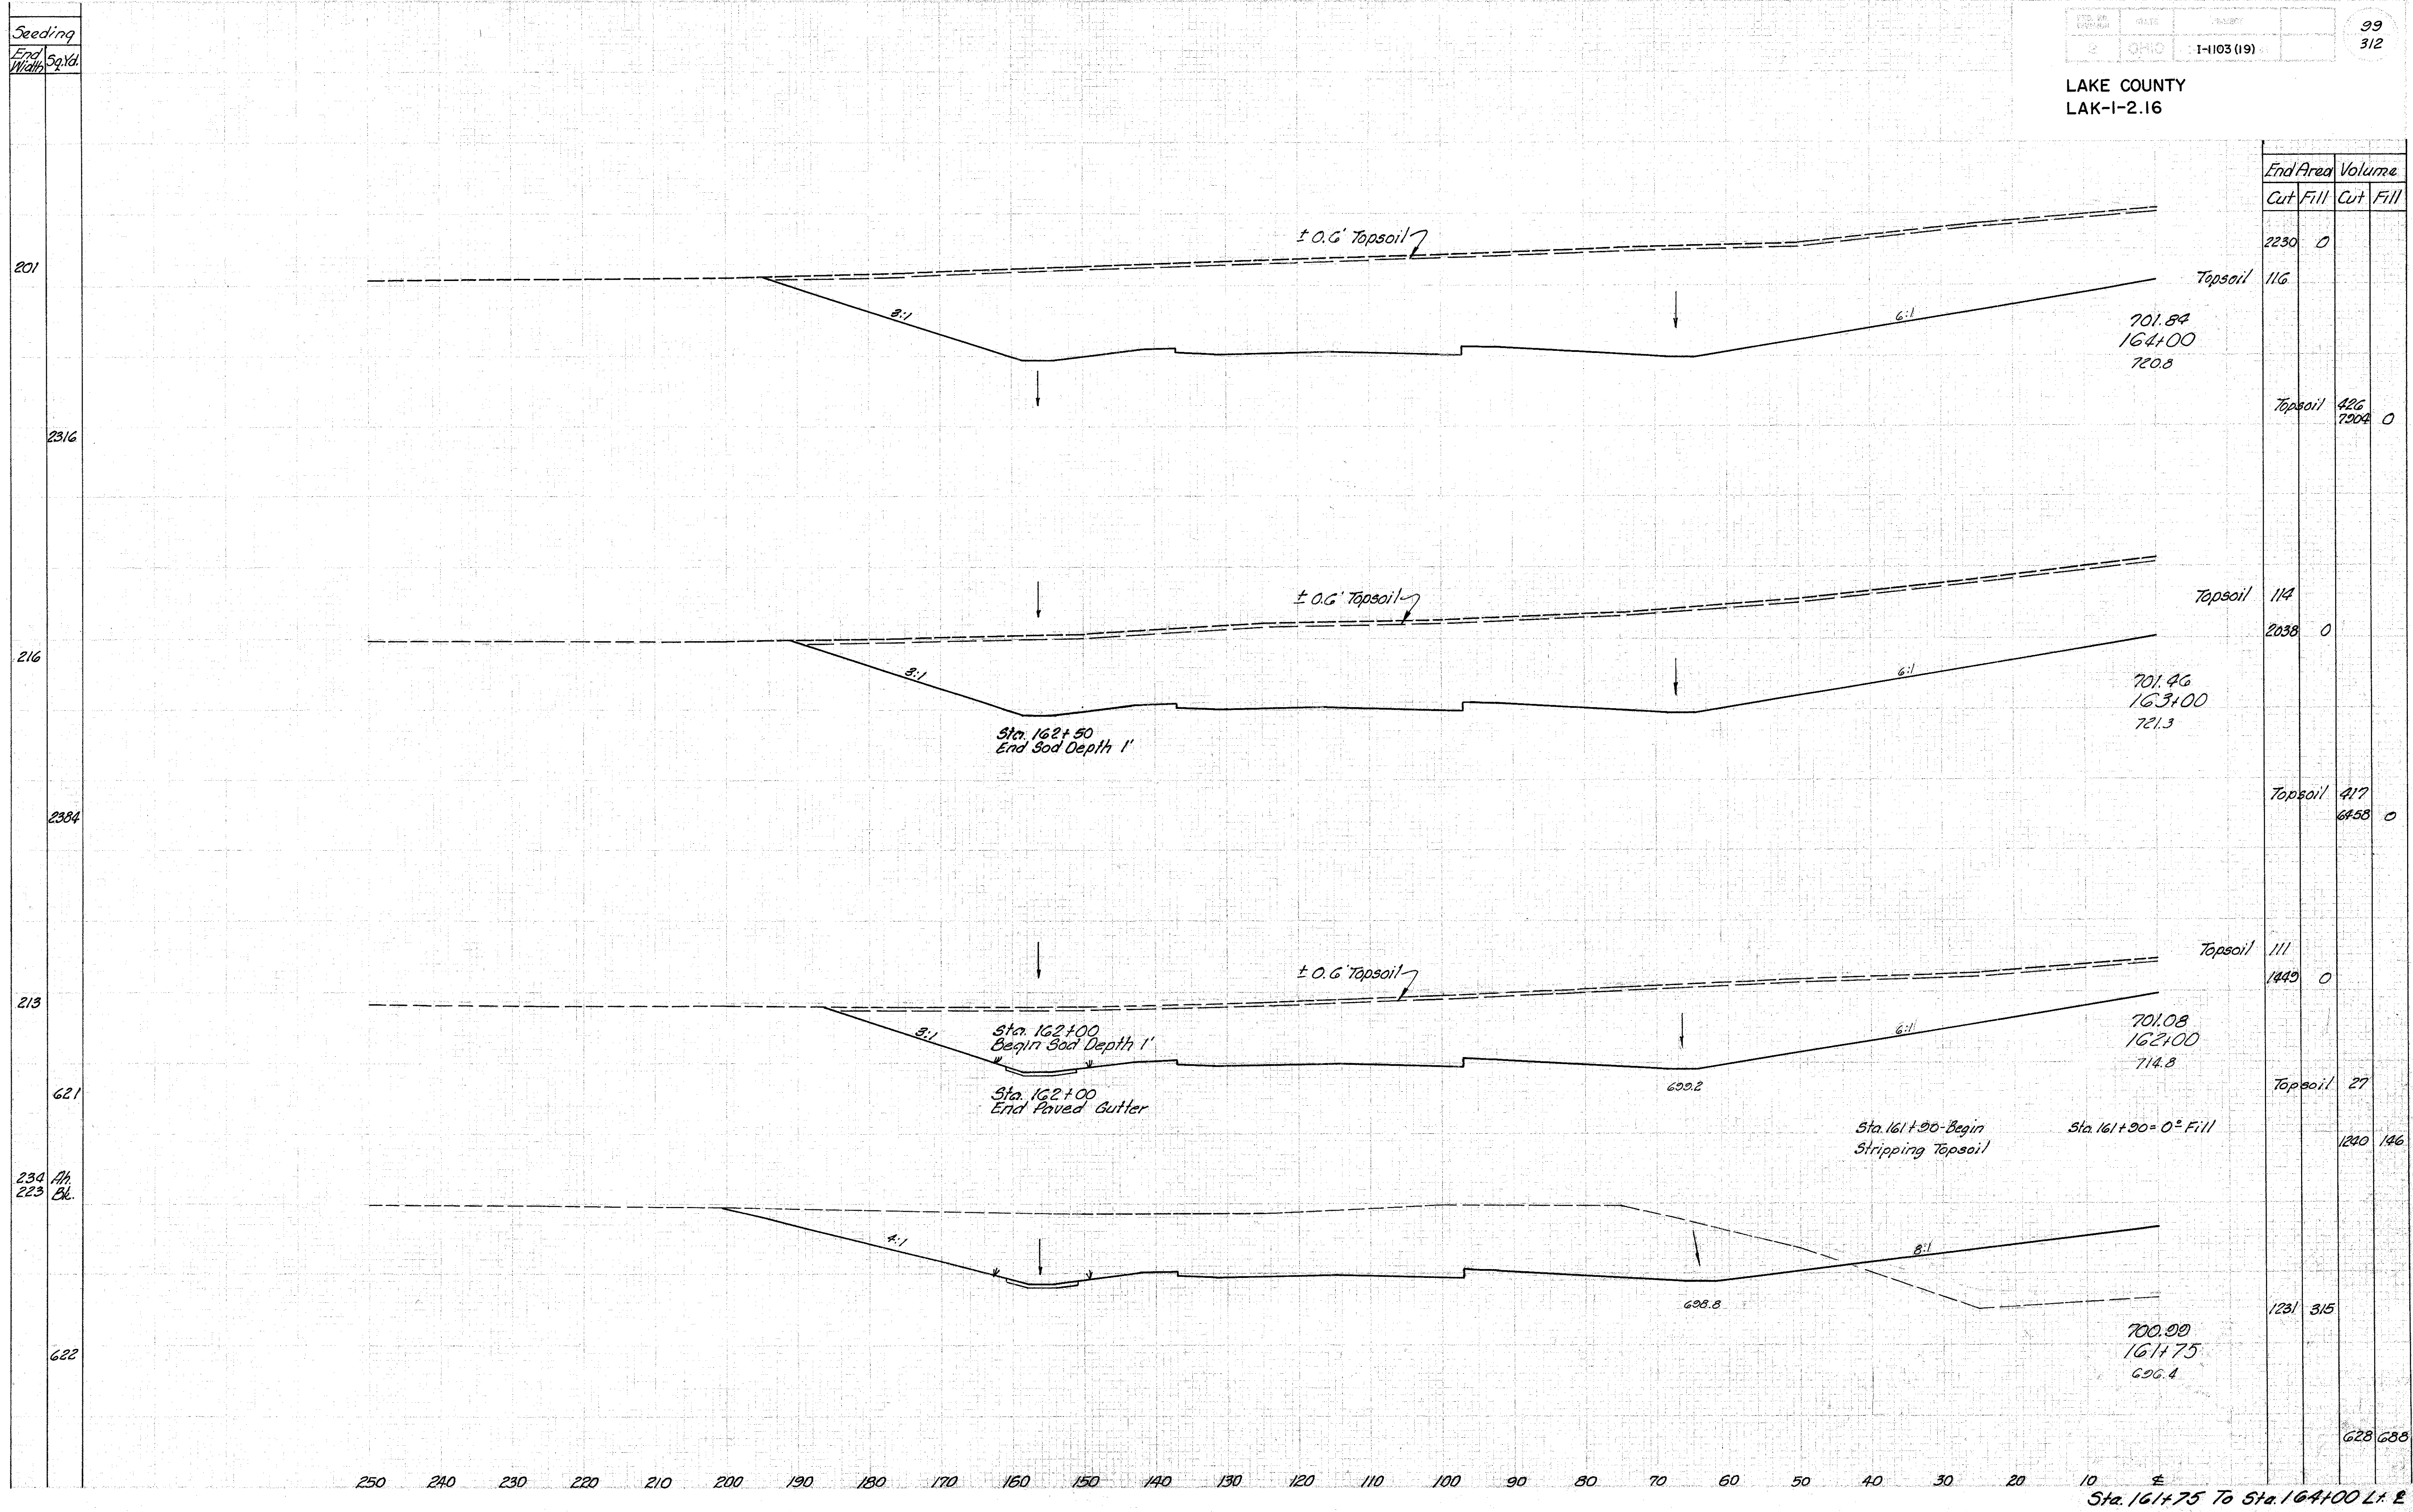

End Area	Volume	
	Cut	Fill
2230	0	
116		
701.84		
164+00		
720.8		
Topsoil	426	0
720.4		
0		
2038		
114		
701.46		
163+00		
721.3		
Topsoil	417	0
6458		
0		
1449		
111		
701.08		
162+00		
714.8		
Topsoil	27	
1240		
146		
1231		
315		
700.99		
161+75		
696.4		
628		
638		

Sta. 161+75 To Sta. 164+00 Lt. E