


Seeding
End Area
Width

LAKE COUNTY
LAK-1-2.16

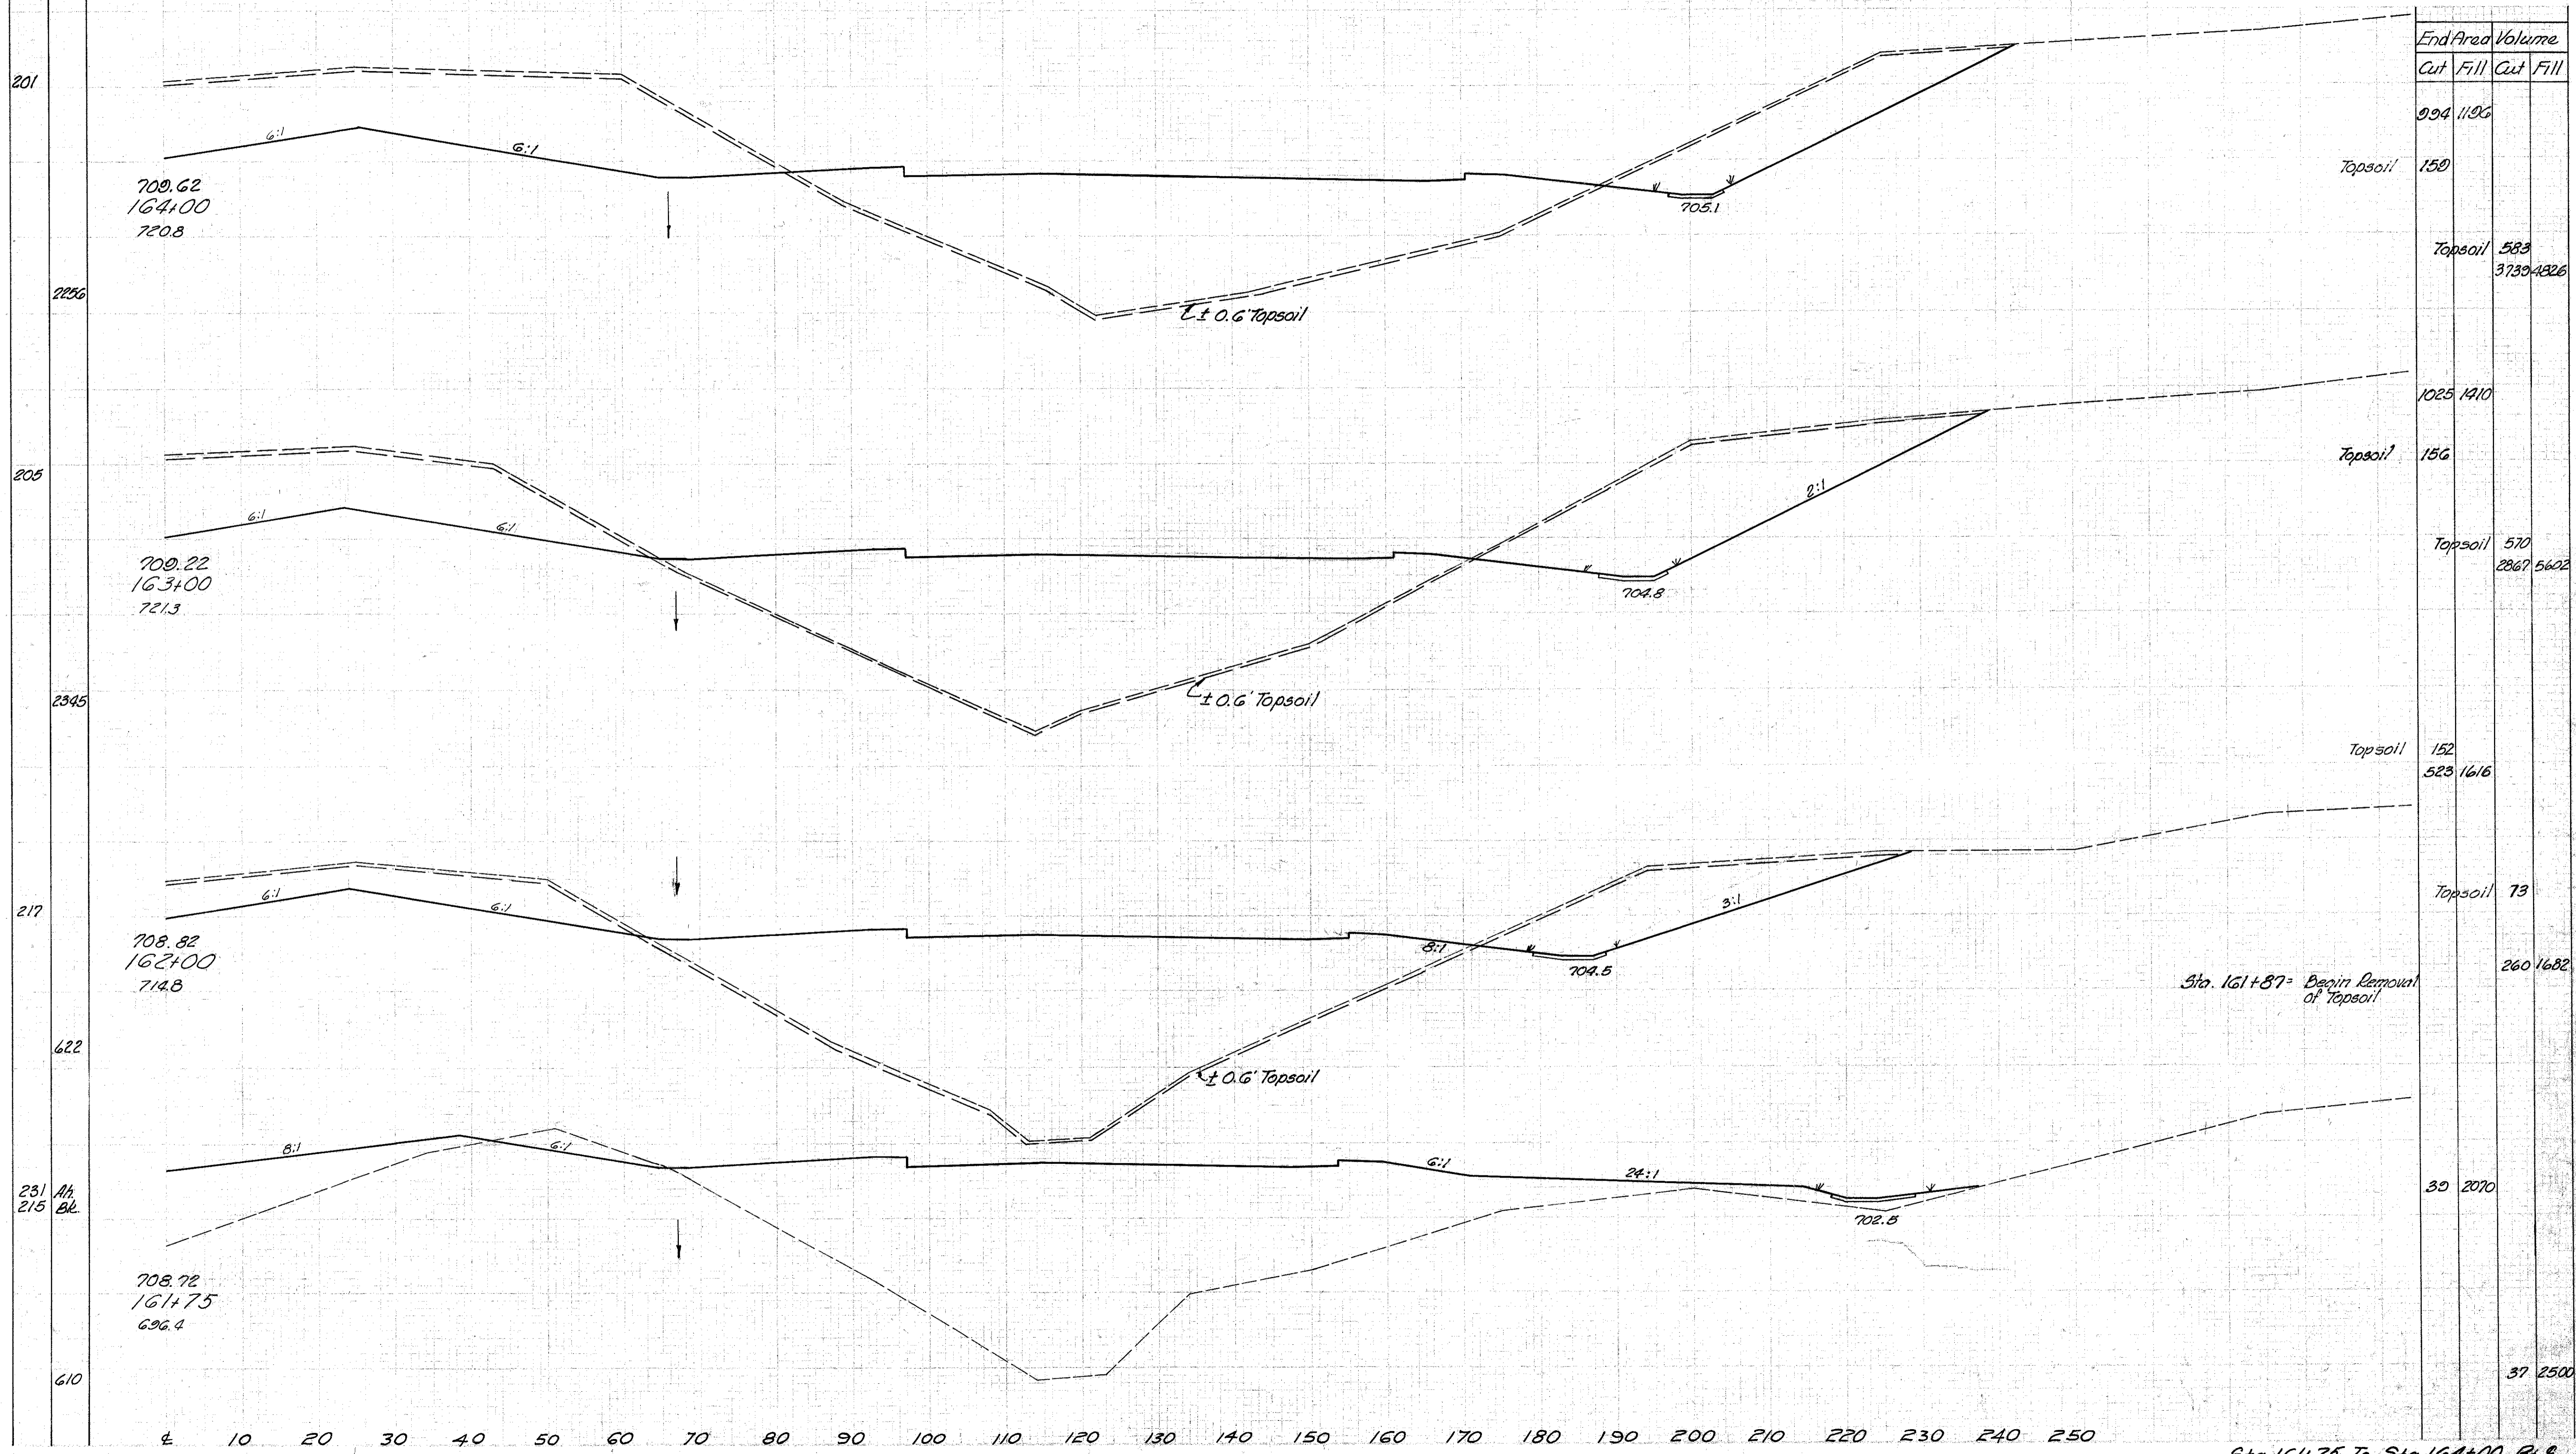

Sta. 161+87 = Begin Removal of Topsoil