


Seeding	
End Width	Sq. Yd.
179	
2000	
181	
1083	
176	
2028	
130	
2167	

REV. 05	DATE	NO. OF
2	0110	I-1103 (19)

101
312

LAKE COUNTY
LAK-1-2.16

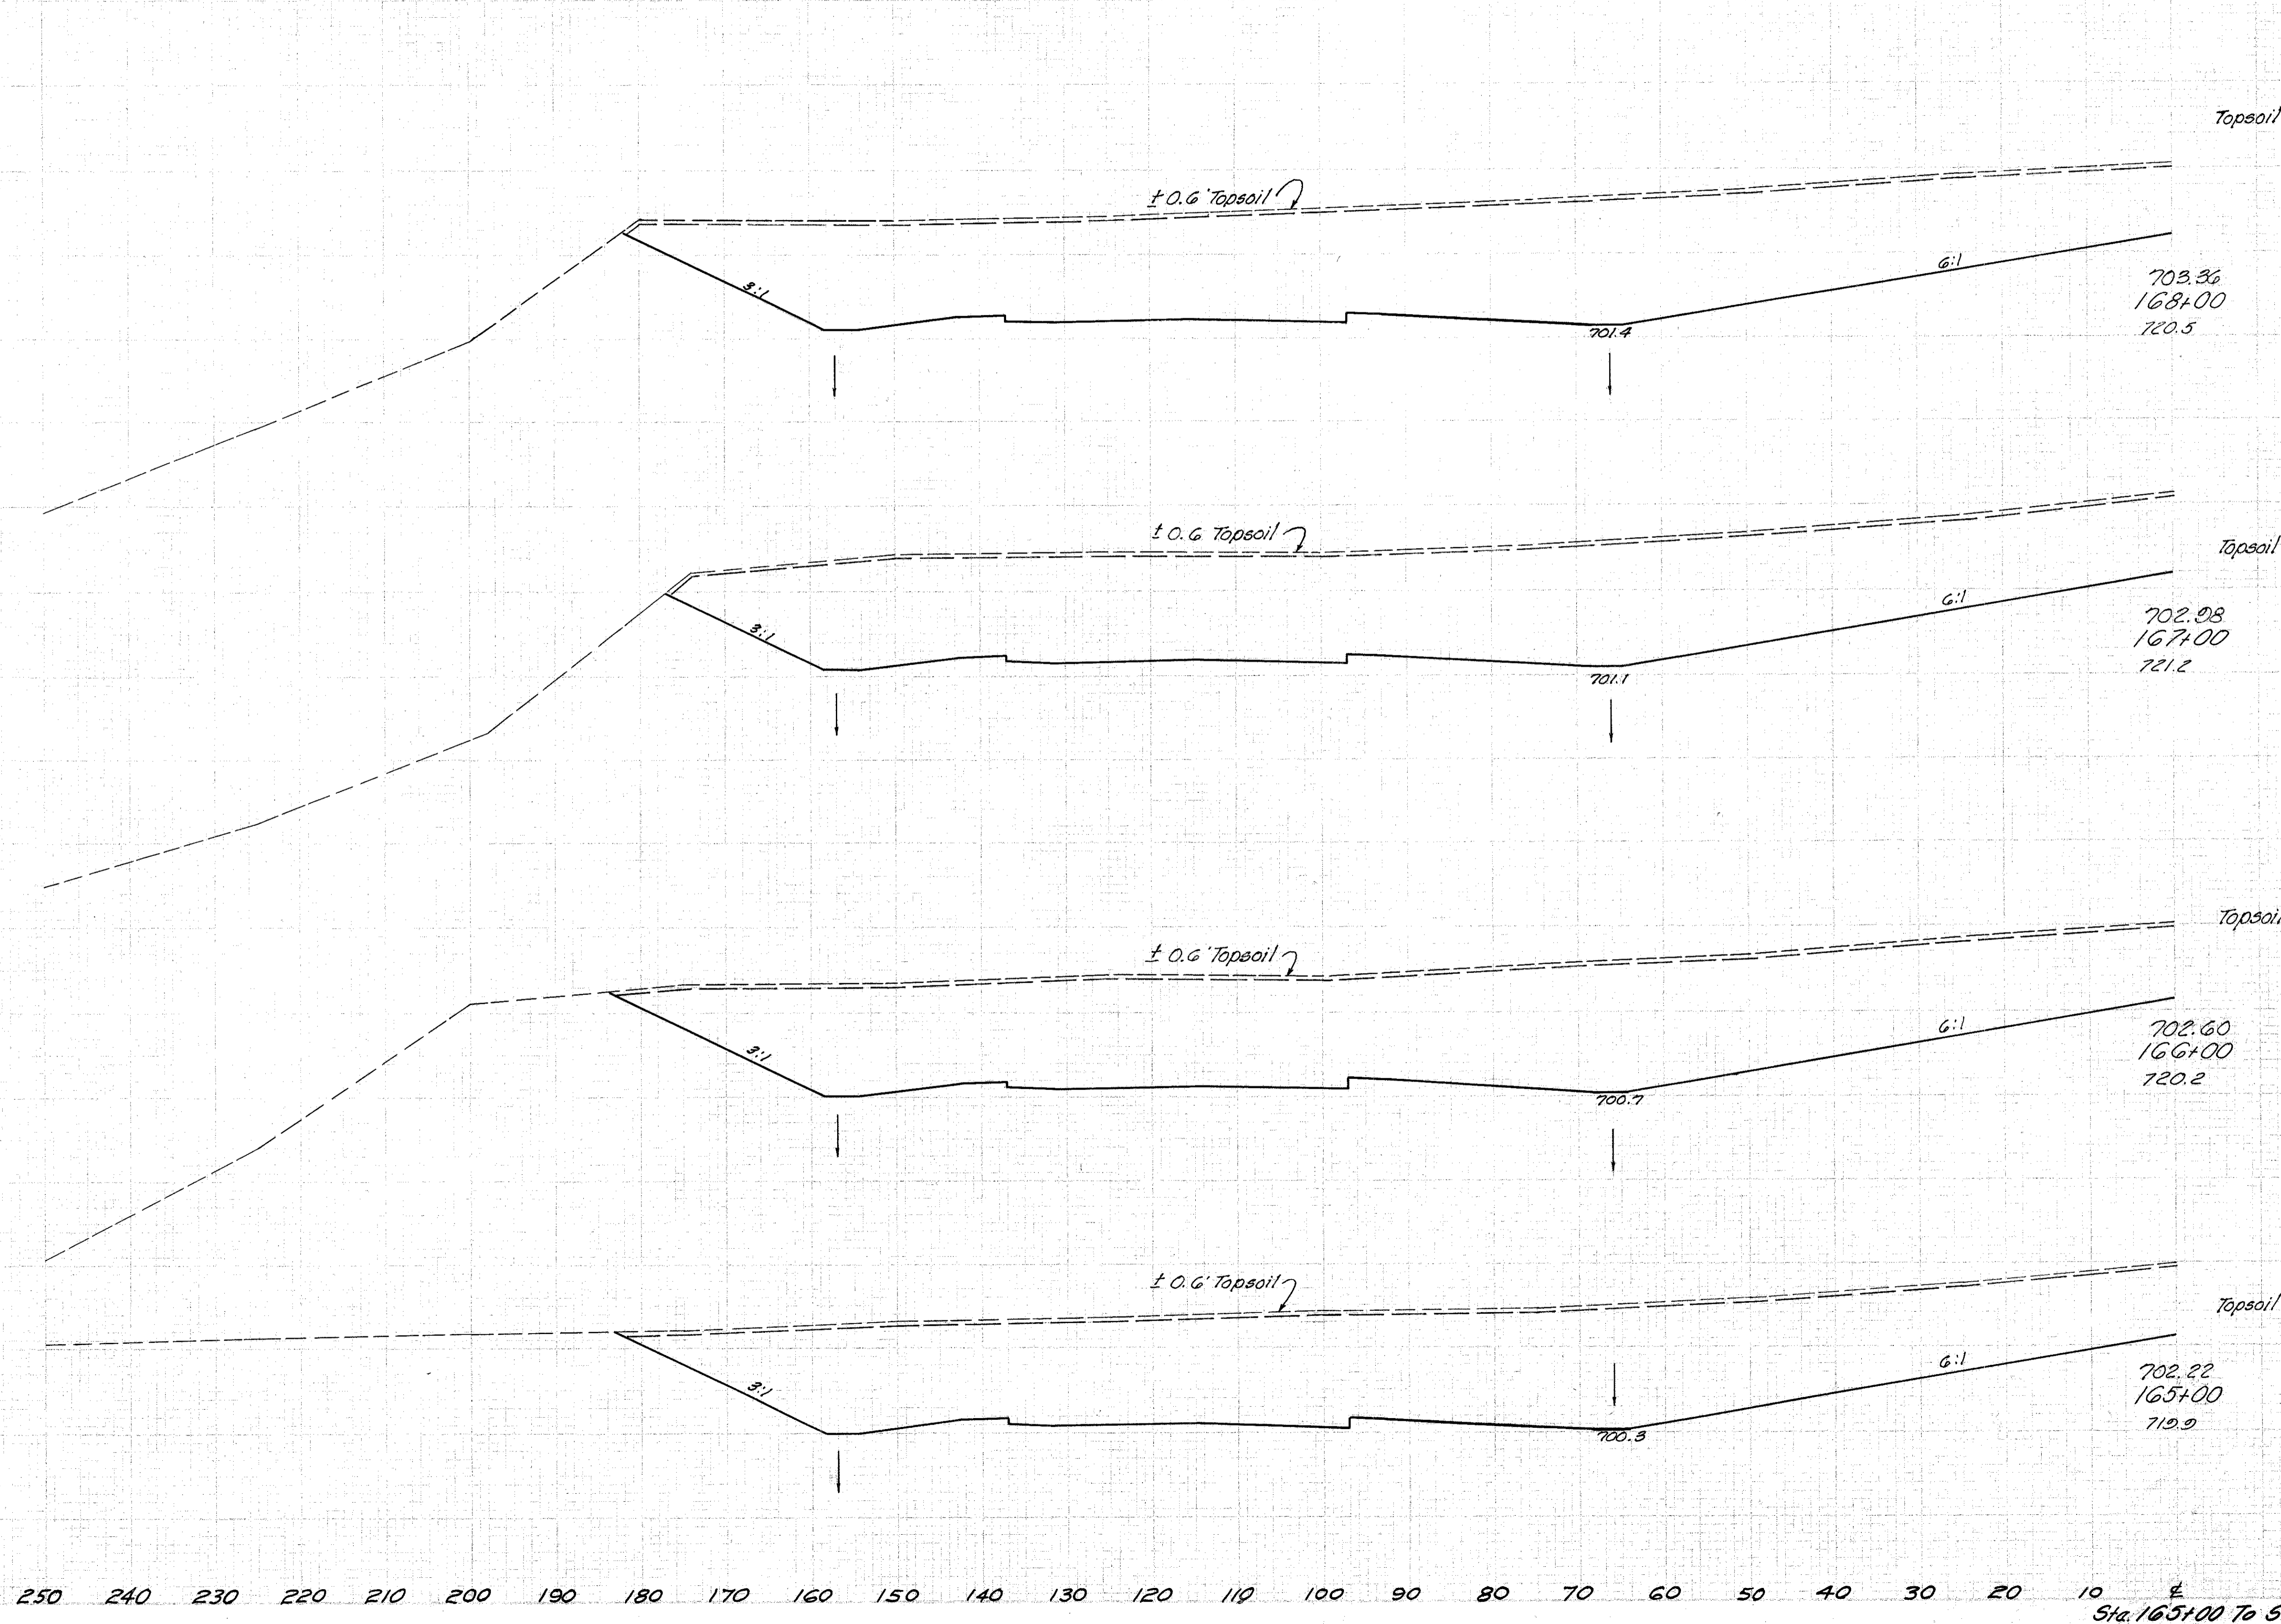

End Area	Volume	
	Cut	Fill
Topsail 109 2070	0	
Topsail 308 7537	0	
Topsail 106 2000	0	
Topsail 400 7632	0	
Topsail 110 2121	0	
Topsail 407 7639	0	
Topsail 110 2004	0	
Topsail 410 7840		

Sta. 165+00 To Sta. 168+00 Lt. E