


LAKE COUNTY
LAK-1-2.16

Seeding	End Width	Sq. Yd.
	221	
	2706	
	266	
	2678	
	216	
	2267	
	192	
	2183	

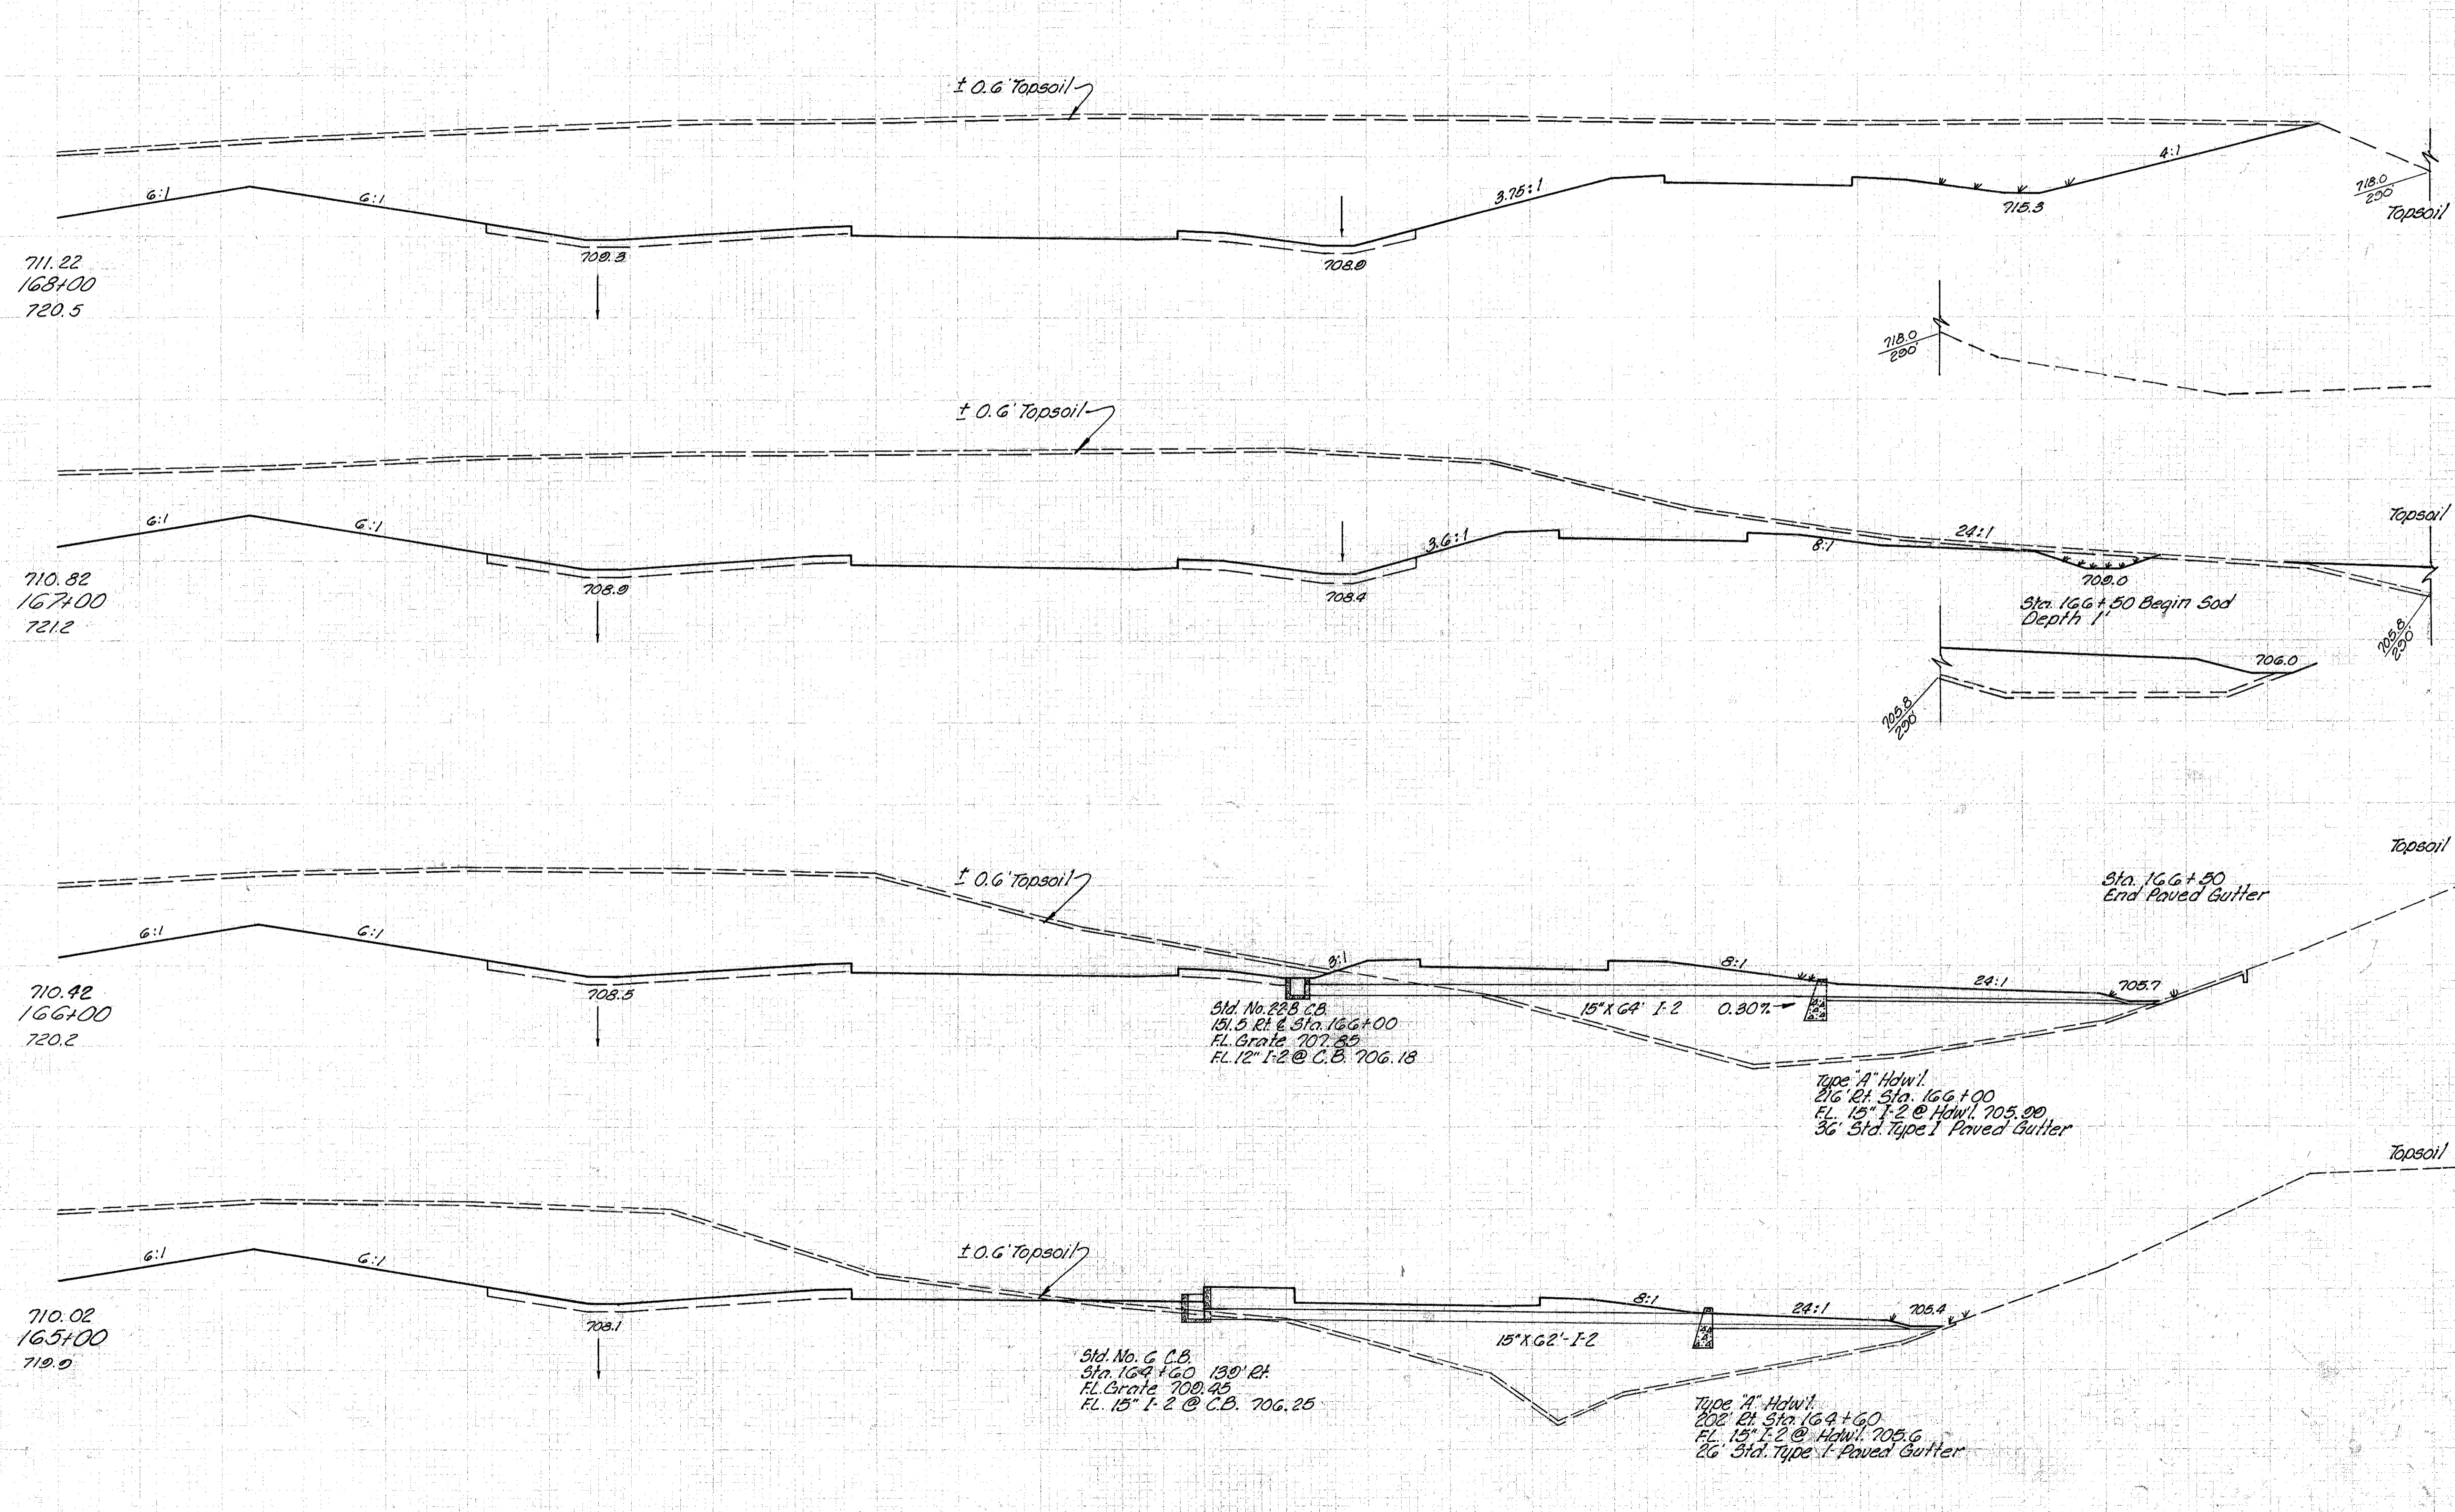

End Area	Volume	
	Cut	Fill
2867	0	
166		
Topsoil	681	
	9054	452
202		
2946	244	
Topsoil	667	
	7221	1603
158		
1553	670	
Topsoil	561	
	4765	2463
145		
1020	660	
Topsoil	563	
	3708	3437