


Seeding
 End Width Sq. Yd.
 173
 1017
 172
 1017
 173
 1017
 172
 1050

LAKE COUNTY
 LAK-1-2.16

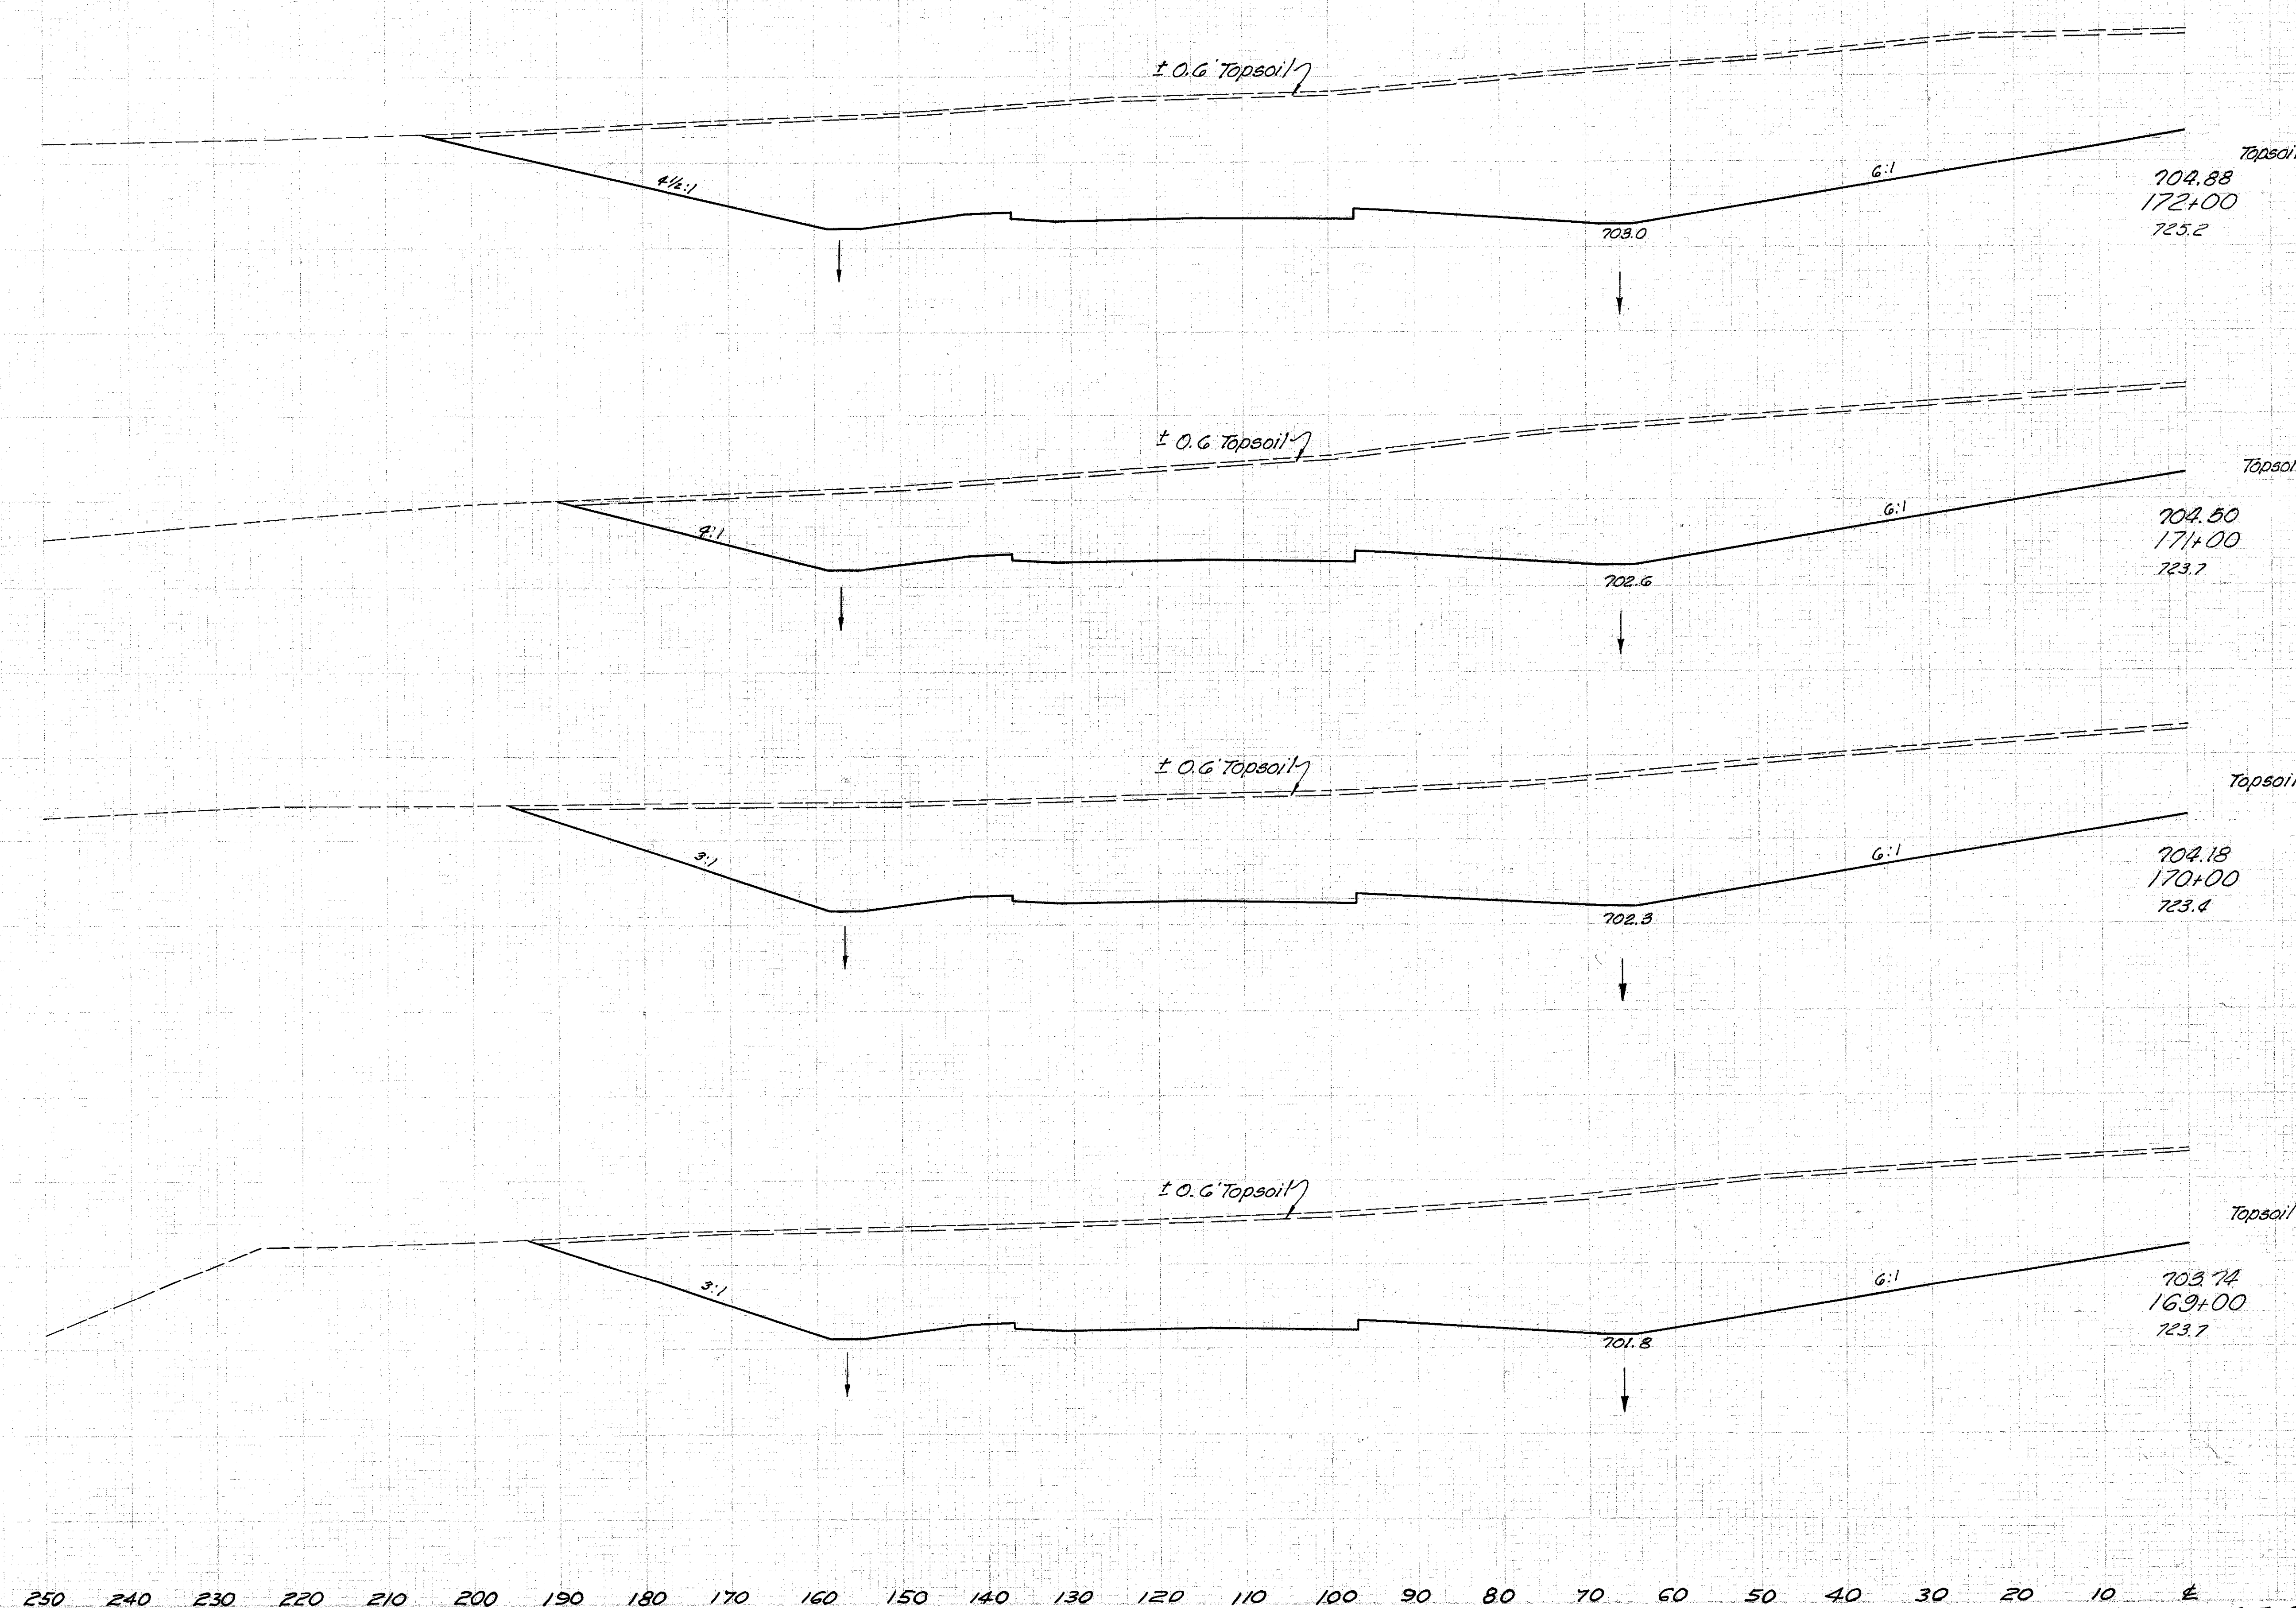

End Area	Volume	
	Cut	Fill
2585	0	
123		
Topsoil	441	0
	8506	
115		
Topsoil	2008	0
	7831	0
Topsoil	431	
118		
Topsoil	2221	0
	433	
	8485	0
116		
Topsoil	2361	0
	417	
Topsoil	8206	0

250 240 230 220 210 200 190 180 170 160 150 140 130 120 110 100 90 80 70 60 50 40 30 20 10 ±
 Sta. 169+00 To Sta. 172+00 L+E