


LAKE COUNTY  
LAK-1-2.16

Seeding	
End Width	Sq. Ft.
106	
1183	
107	
917	
58	
1000	
122	
678	

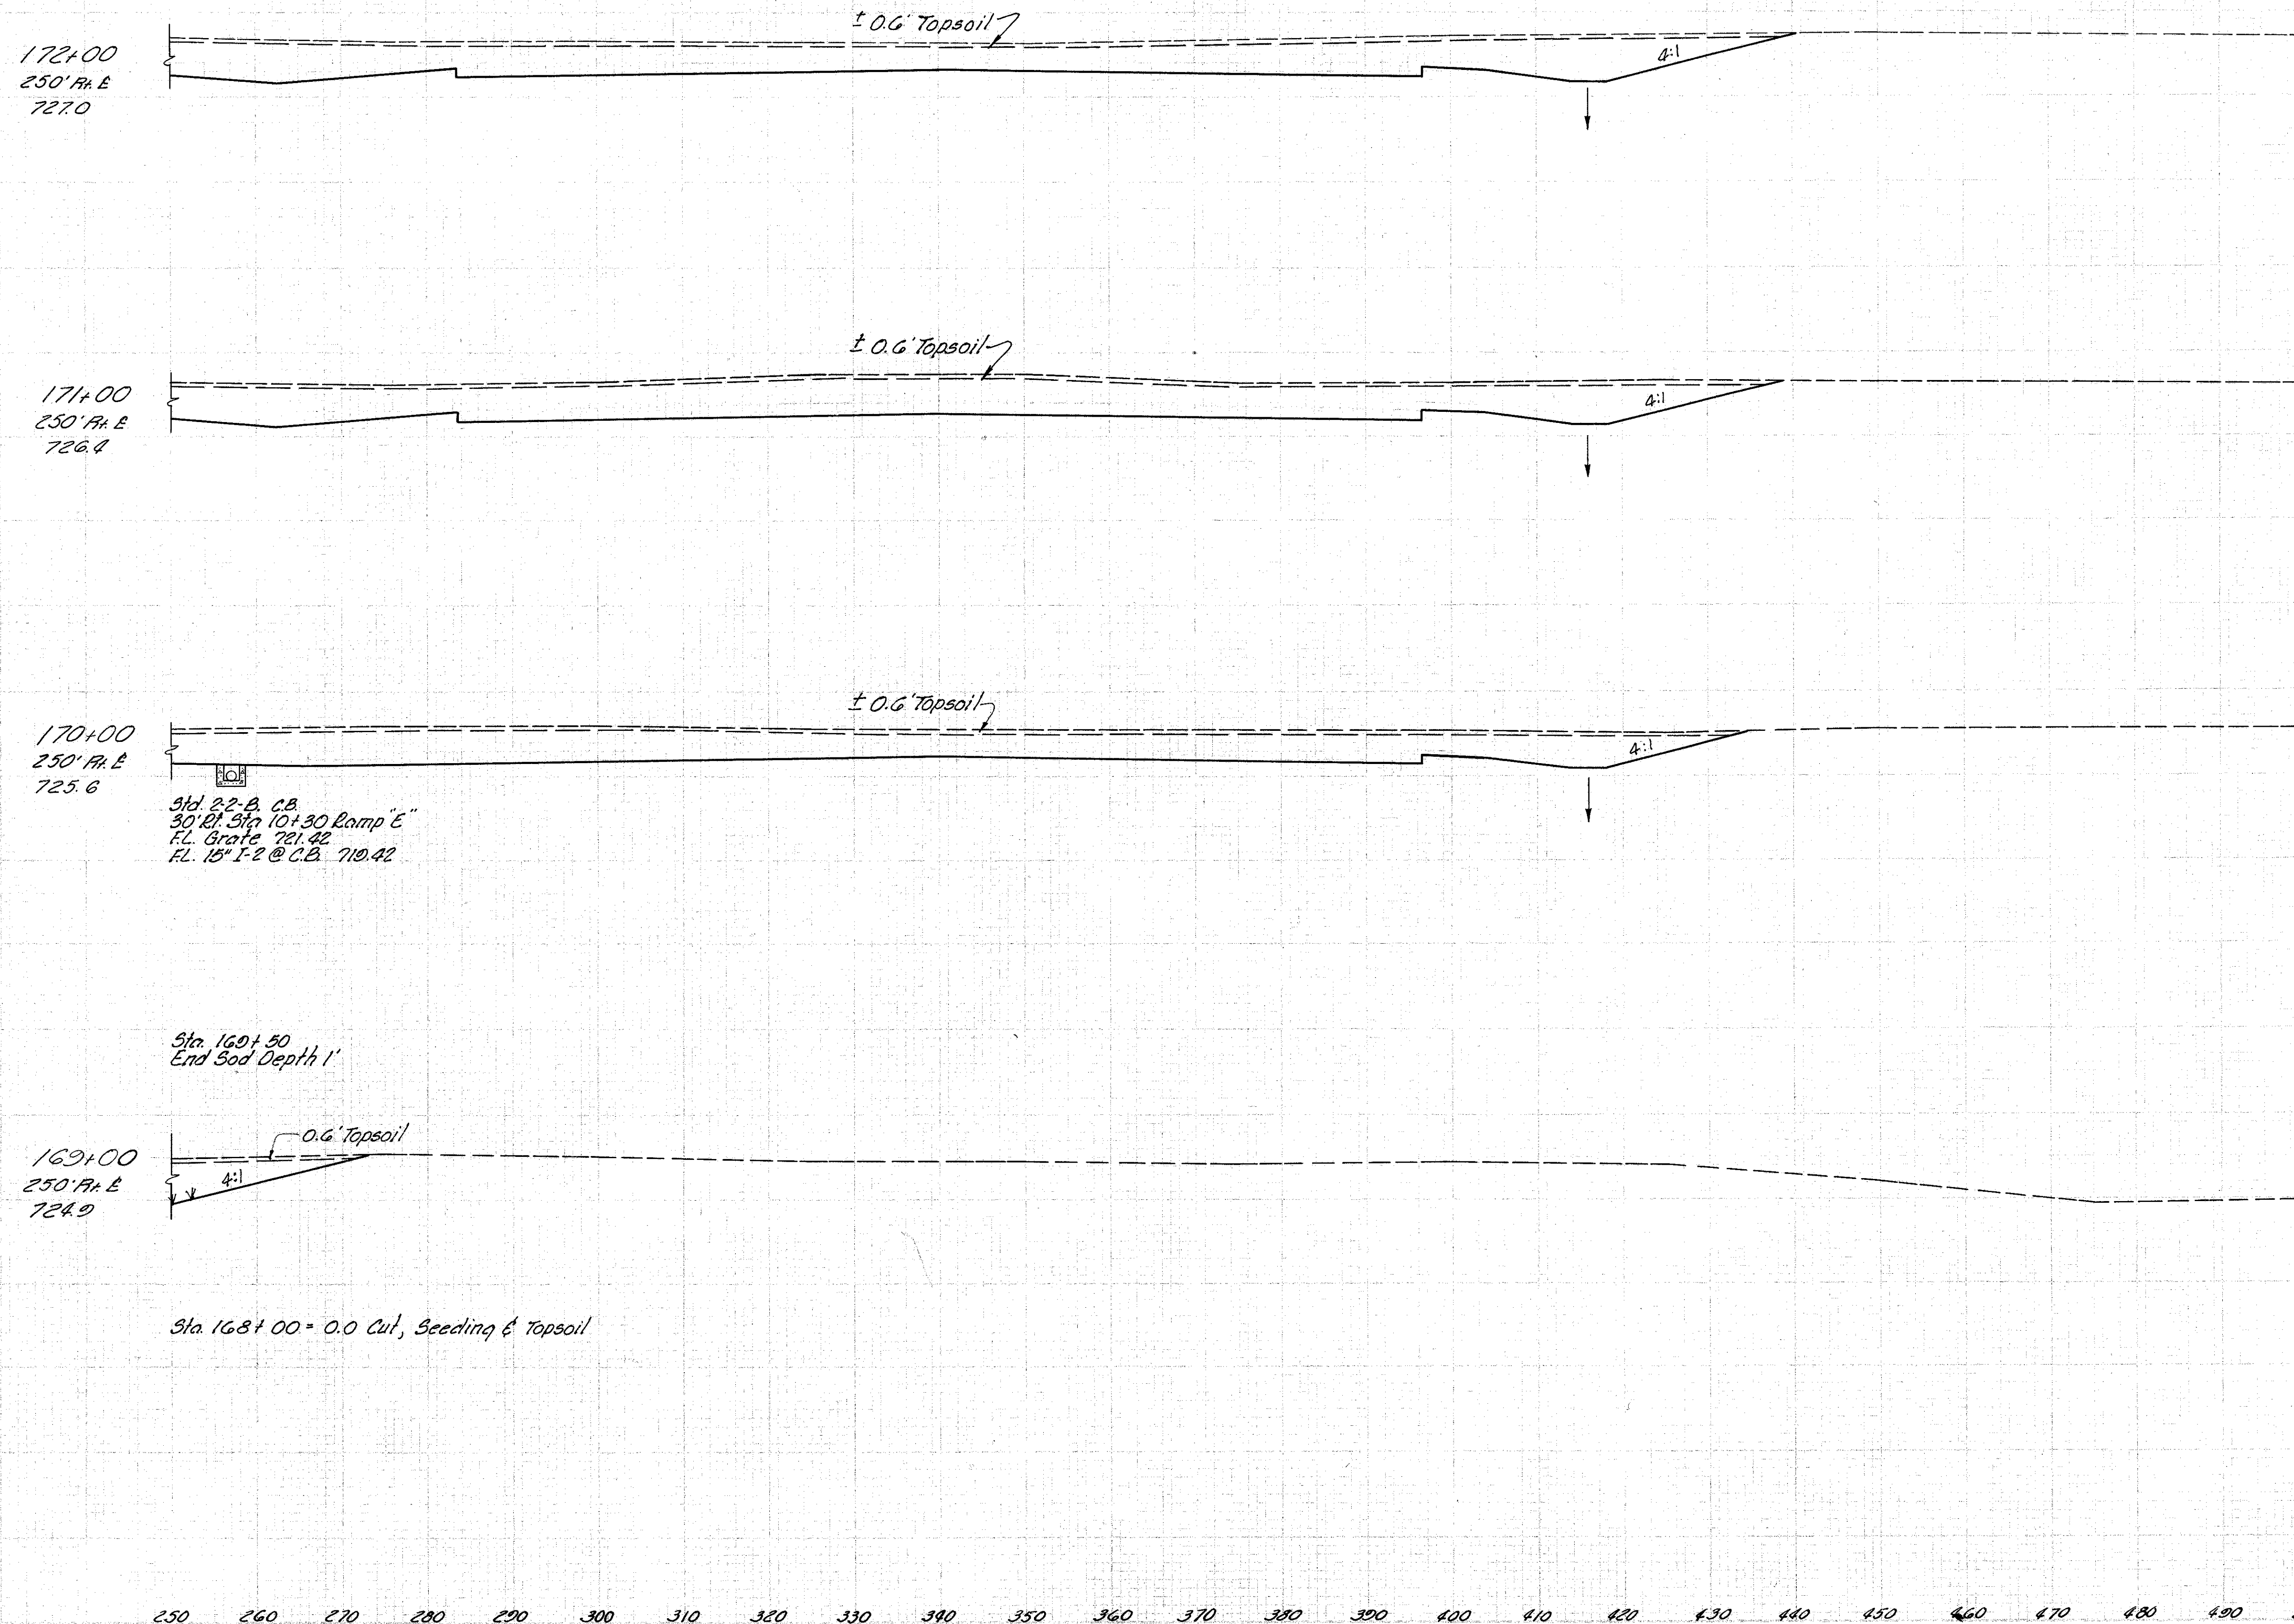

172+00  
250' FR. E  
727.0

171+00  
250' FR. E  
726.4

170+00  
250' FR. E  
725.6

Std. 22-B C.B.  
30' R. 3" 10+30 Ramp "E"  
FL. Grate 721.42  
FL. 15" I-2 @ C.B. 719.42

Sta. 169+50  
End Sod Depth 1'

169+00  
250' FR. E  
724.9

Sta. 168+00 = 0.0 Cut, Seeding & Topsoil

End Area	Volume	
	Cut	Fill
620		
114		
Topsoil	420	0
	2139	
113		
697		
2806		0
Topsoil	413	
111		
548		
Topsoil	231	
	1102	
14		
47		
Topsoil	26	
	87	

250 260 270 280 290 300 310 320 330 340 350 360 370 380 390 400 410 420 430 440 450 460 470 480 490 500

Sta. 169+00 To Sta. 172+00. 250' FR. E