


LAKE COUNTY
LAK-1-2.16

Seeding
End Width Sq. Yd.
1972
182
2128
201
2311
215

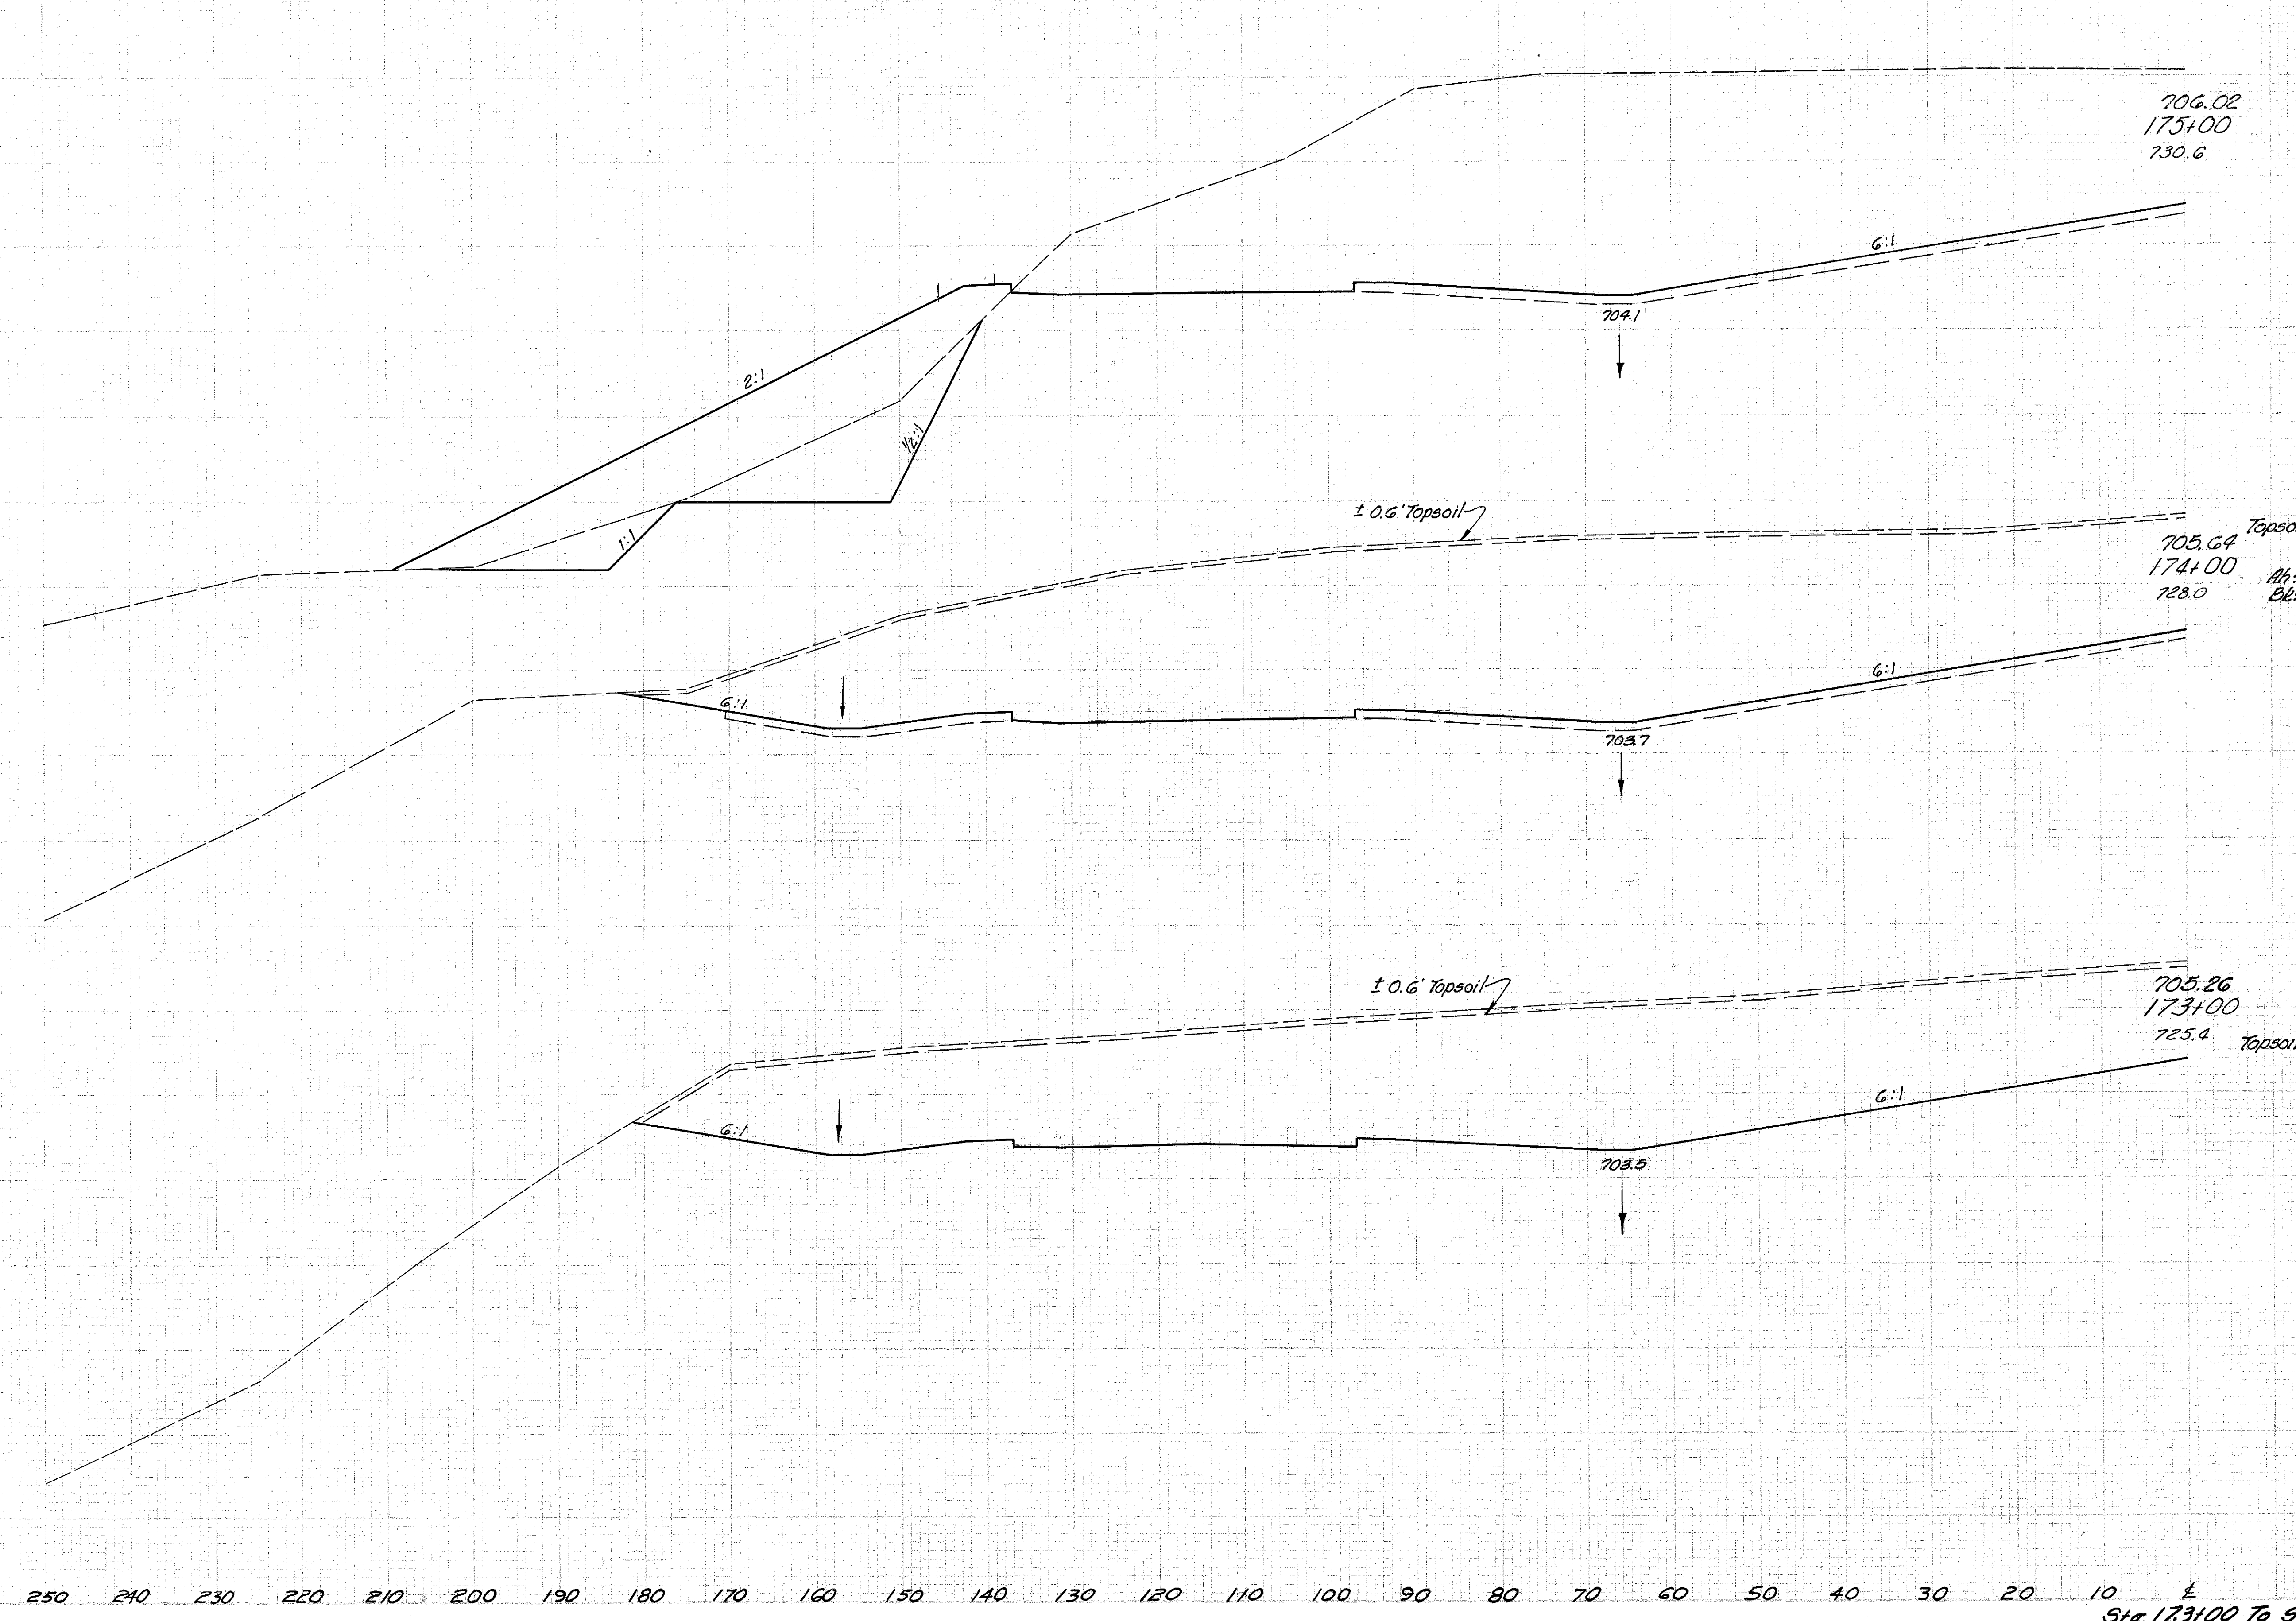

End Area	Volume
Cut	Fill
3012	758
11098	1404
2981	0
2350	0
0621	0
Topsoil	394
2345	0
Topsoil	102
Topsoil	417
9130	0

Sta. 173+00 To Sta. 175+00 Lt. &