


LAKE COUNTY  
LAK-1-2.16

Seeding  
End Width Sq. Ft.

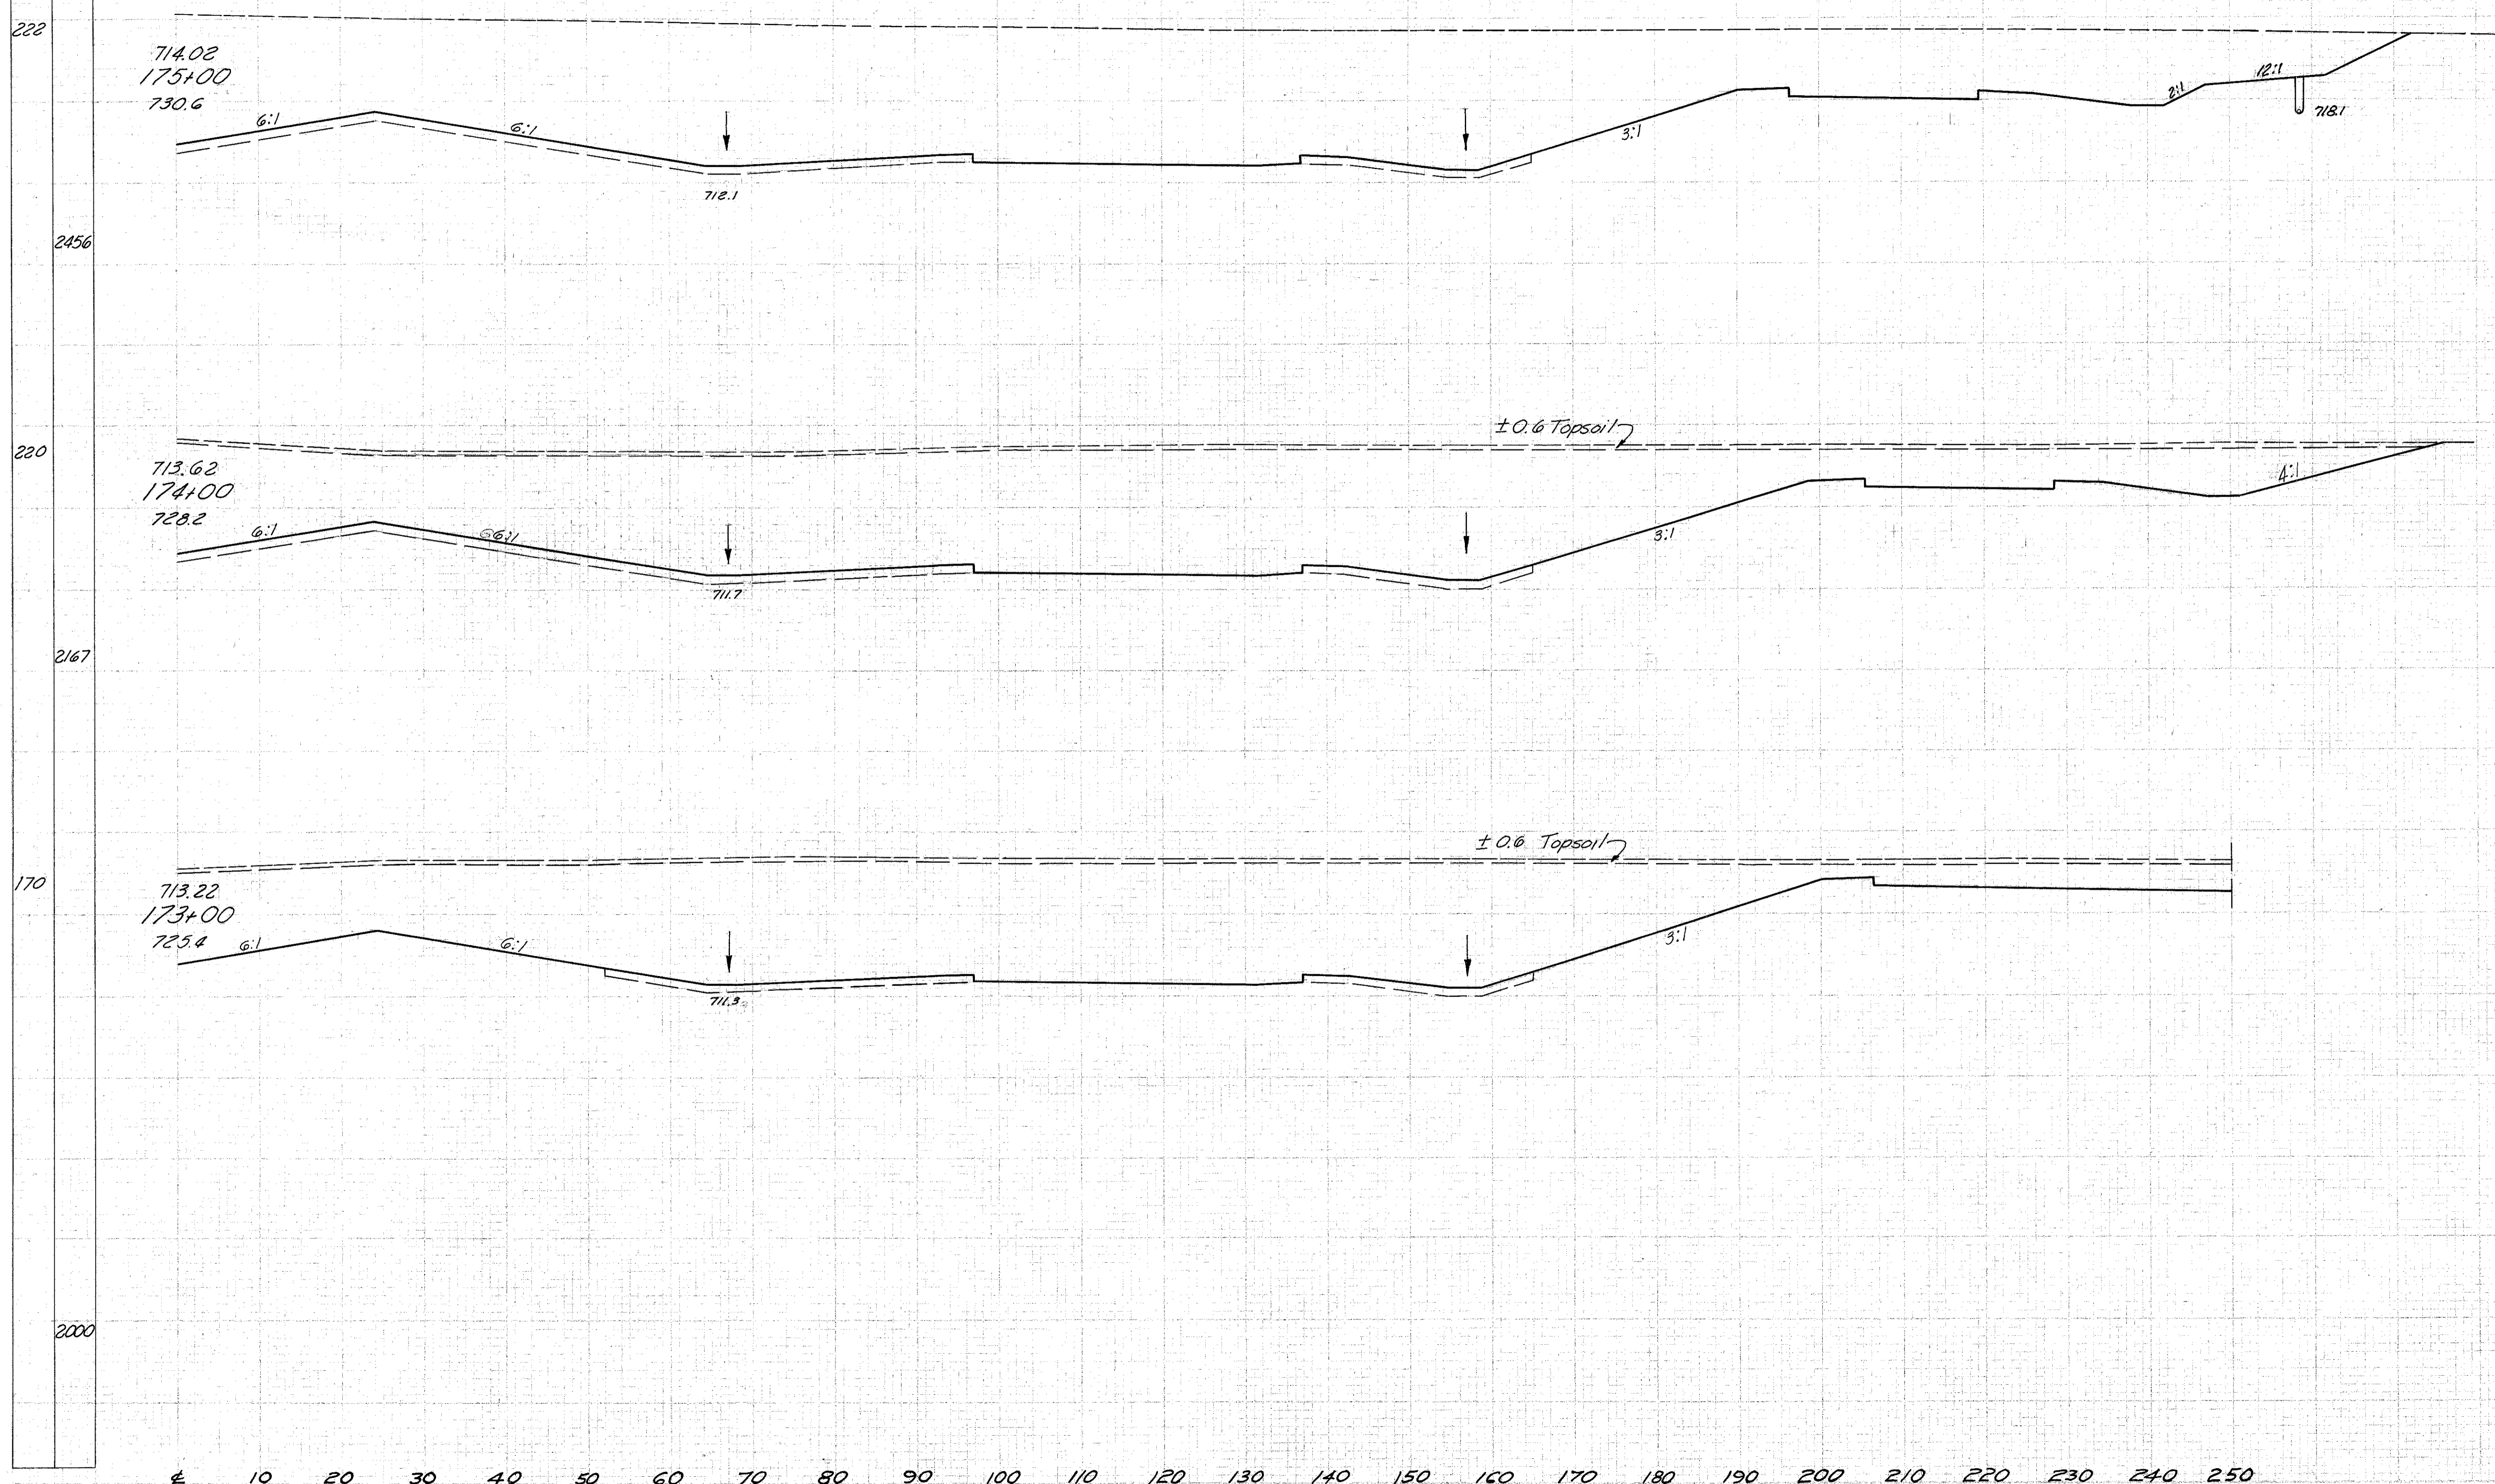

End Area	Volume
Cut	Fill
3548	11987
0	0
165	2025
583	10182
0	0
150	2573
556	9560
0	0