


Seeding
End
Width Sq. Yd.

LAKE COUNTY
LAK-1-2.16

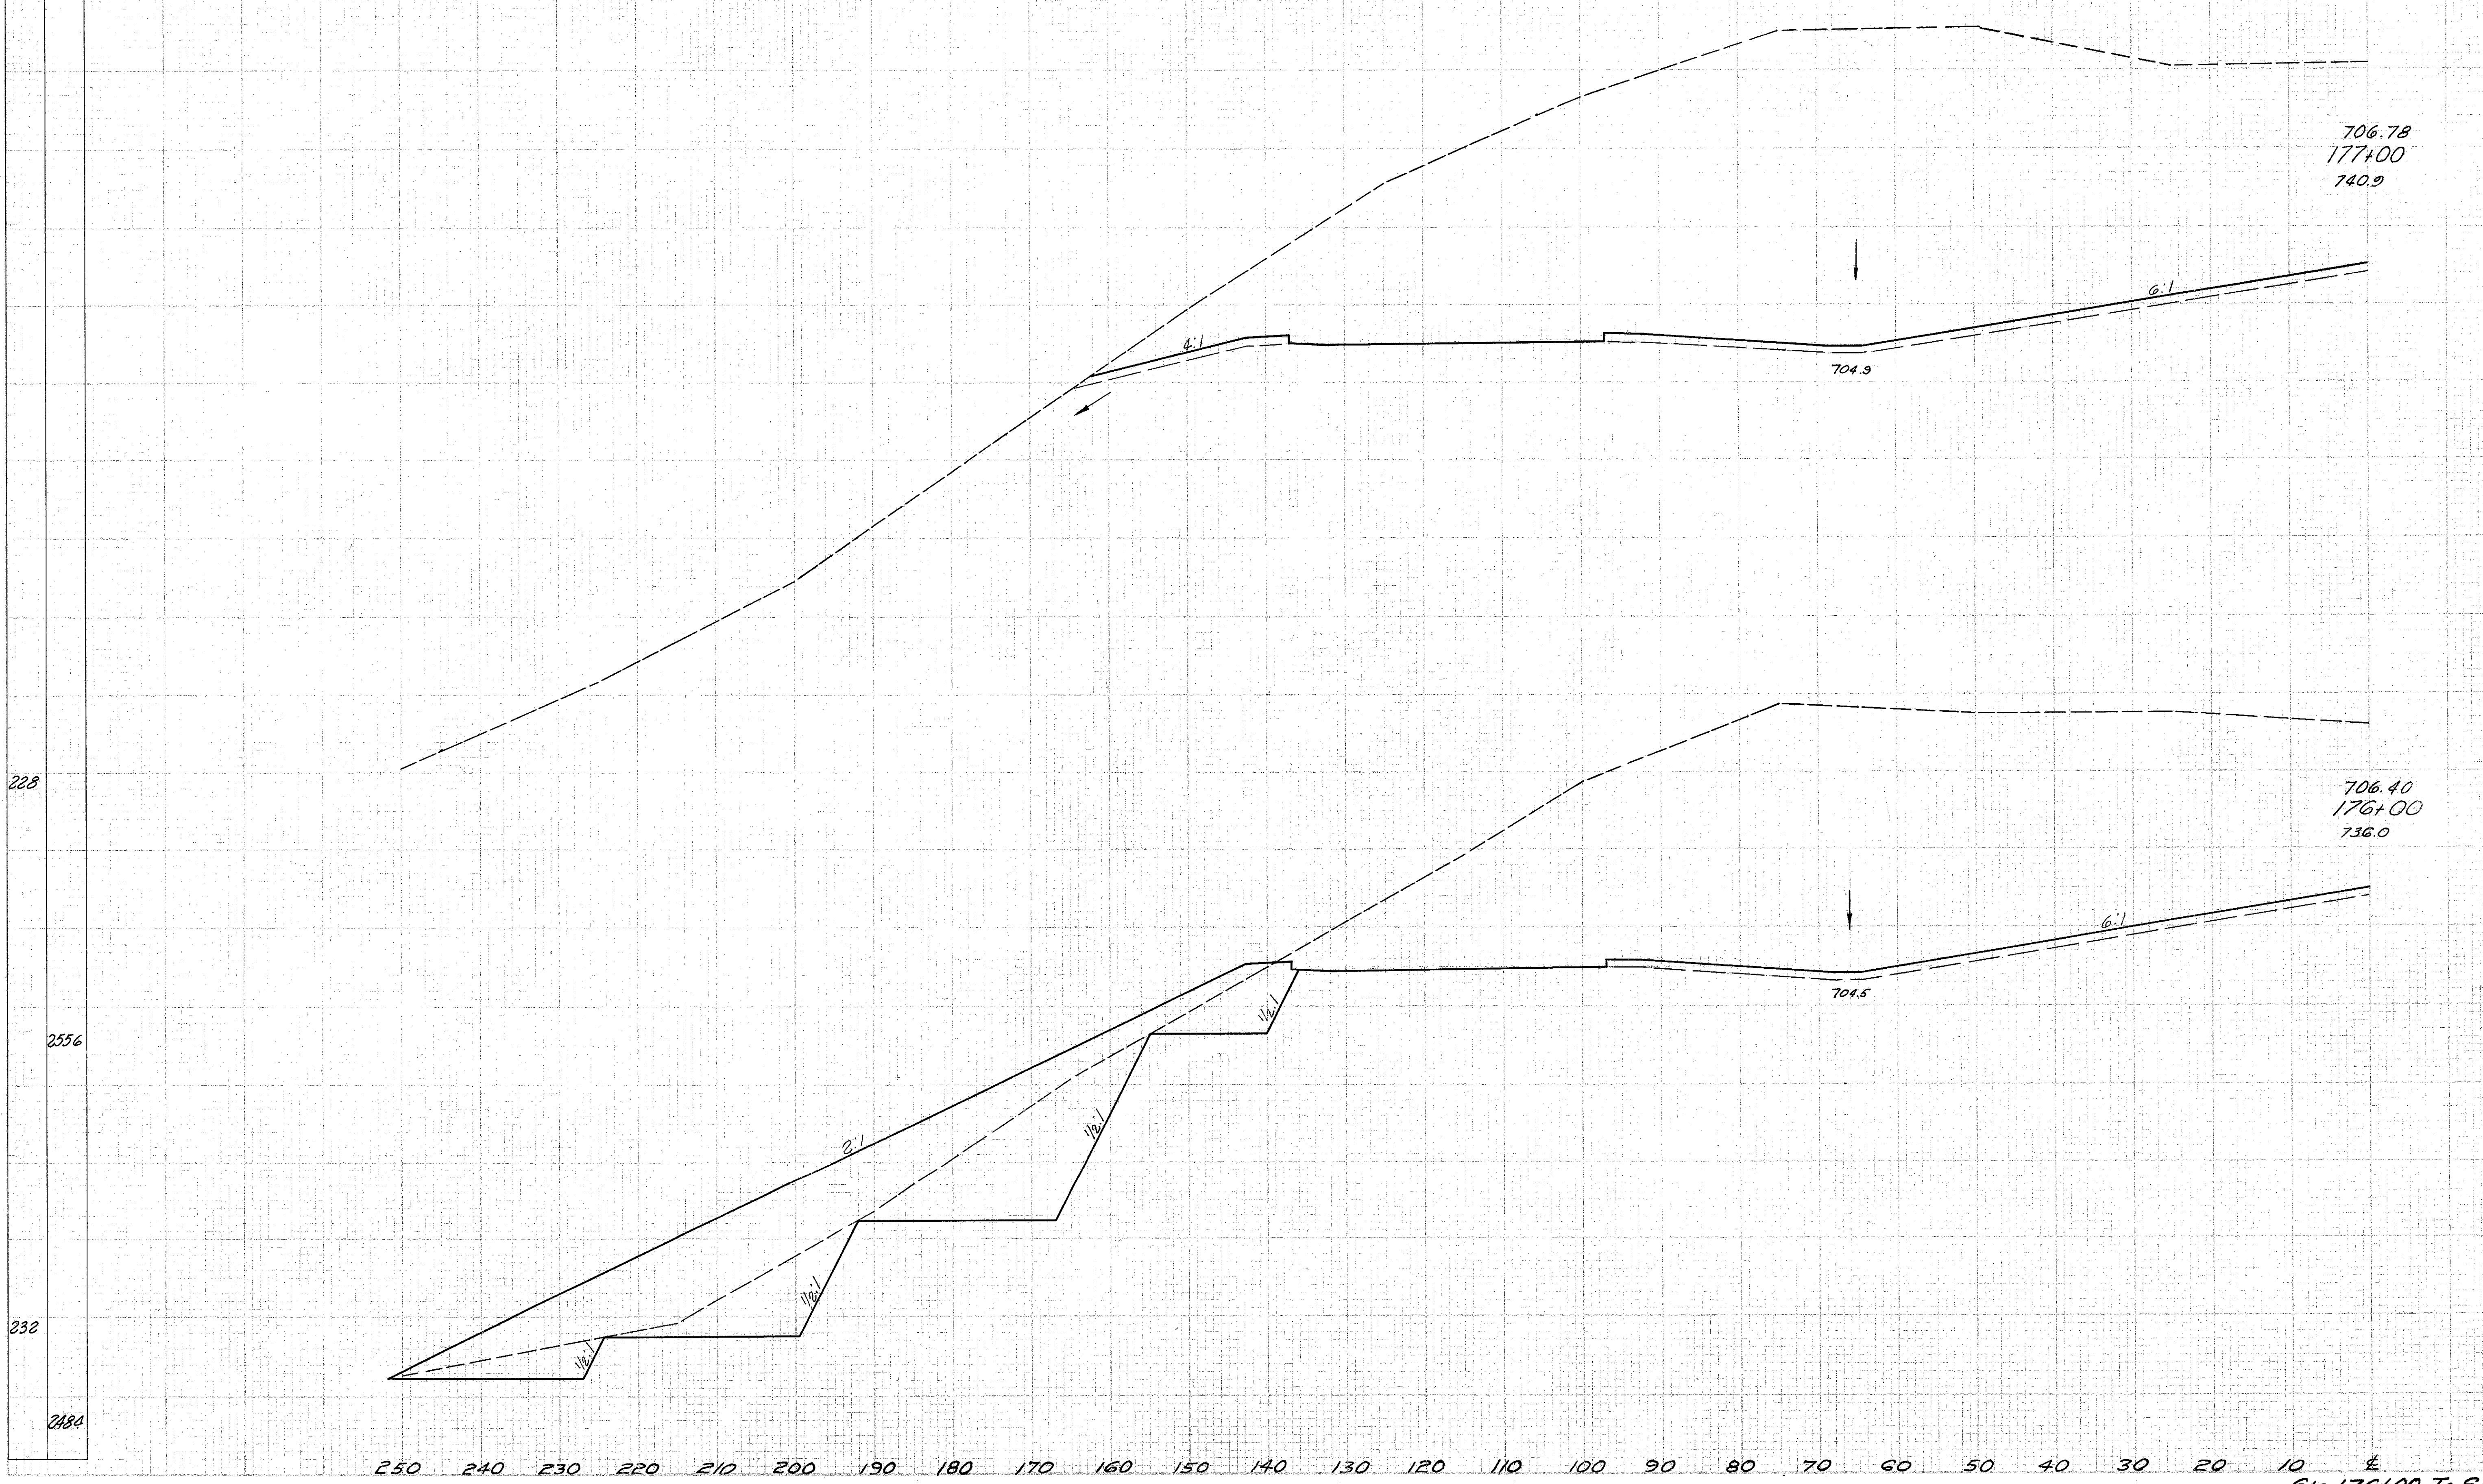

End Area	Volume	
	Cut	Fill
4531		
706.78 177+00 740.9		
15904	2367	
228		
706.40 176+00 736.0		
4057	1278	
255.6		
232		
13091	3770	
2484		

250 240 230 220 210 200 190 180 170 160 150 140 130 120 110 100 90 80 70 60 50 40 30 20 10 0
Sta. 176+00 To Sta. 177+00 Lt. 2