

V-2


Seeding  
End  
Width

NO. OF STATIONS	DATE	PLANT	QUANTITY
2	DMO	I-1103 (19)	

111  
312

LAKE COUNTY  
LAK-1-2.16

LAK-90-3.14-5.00

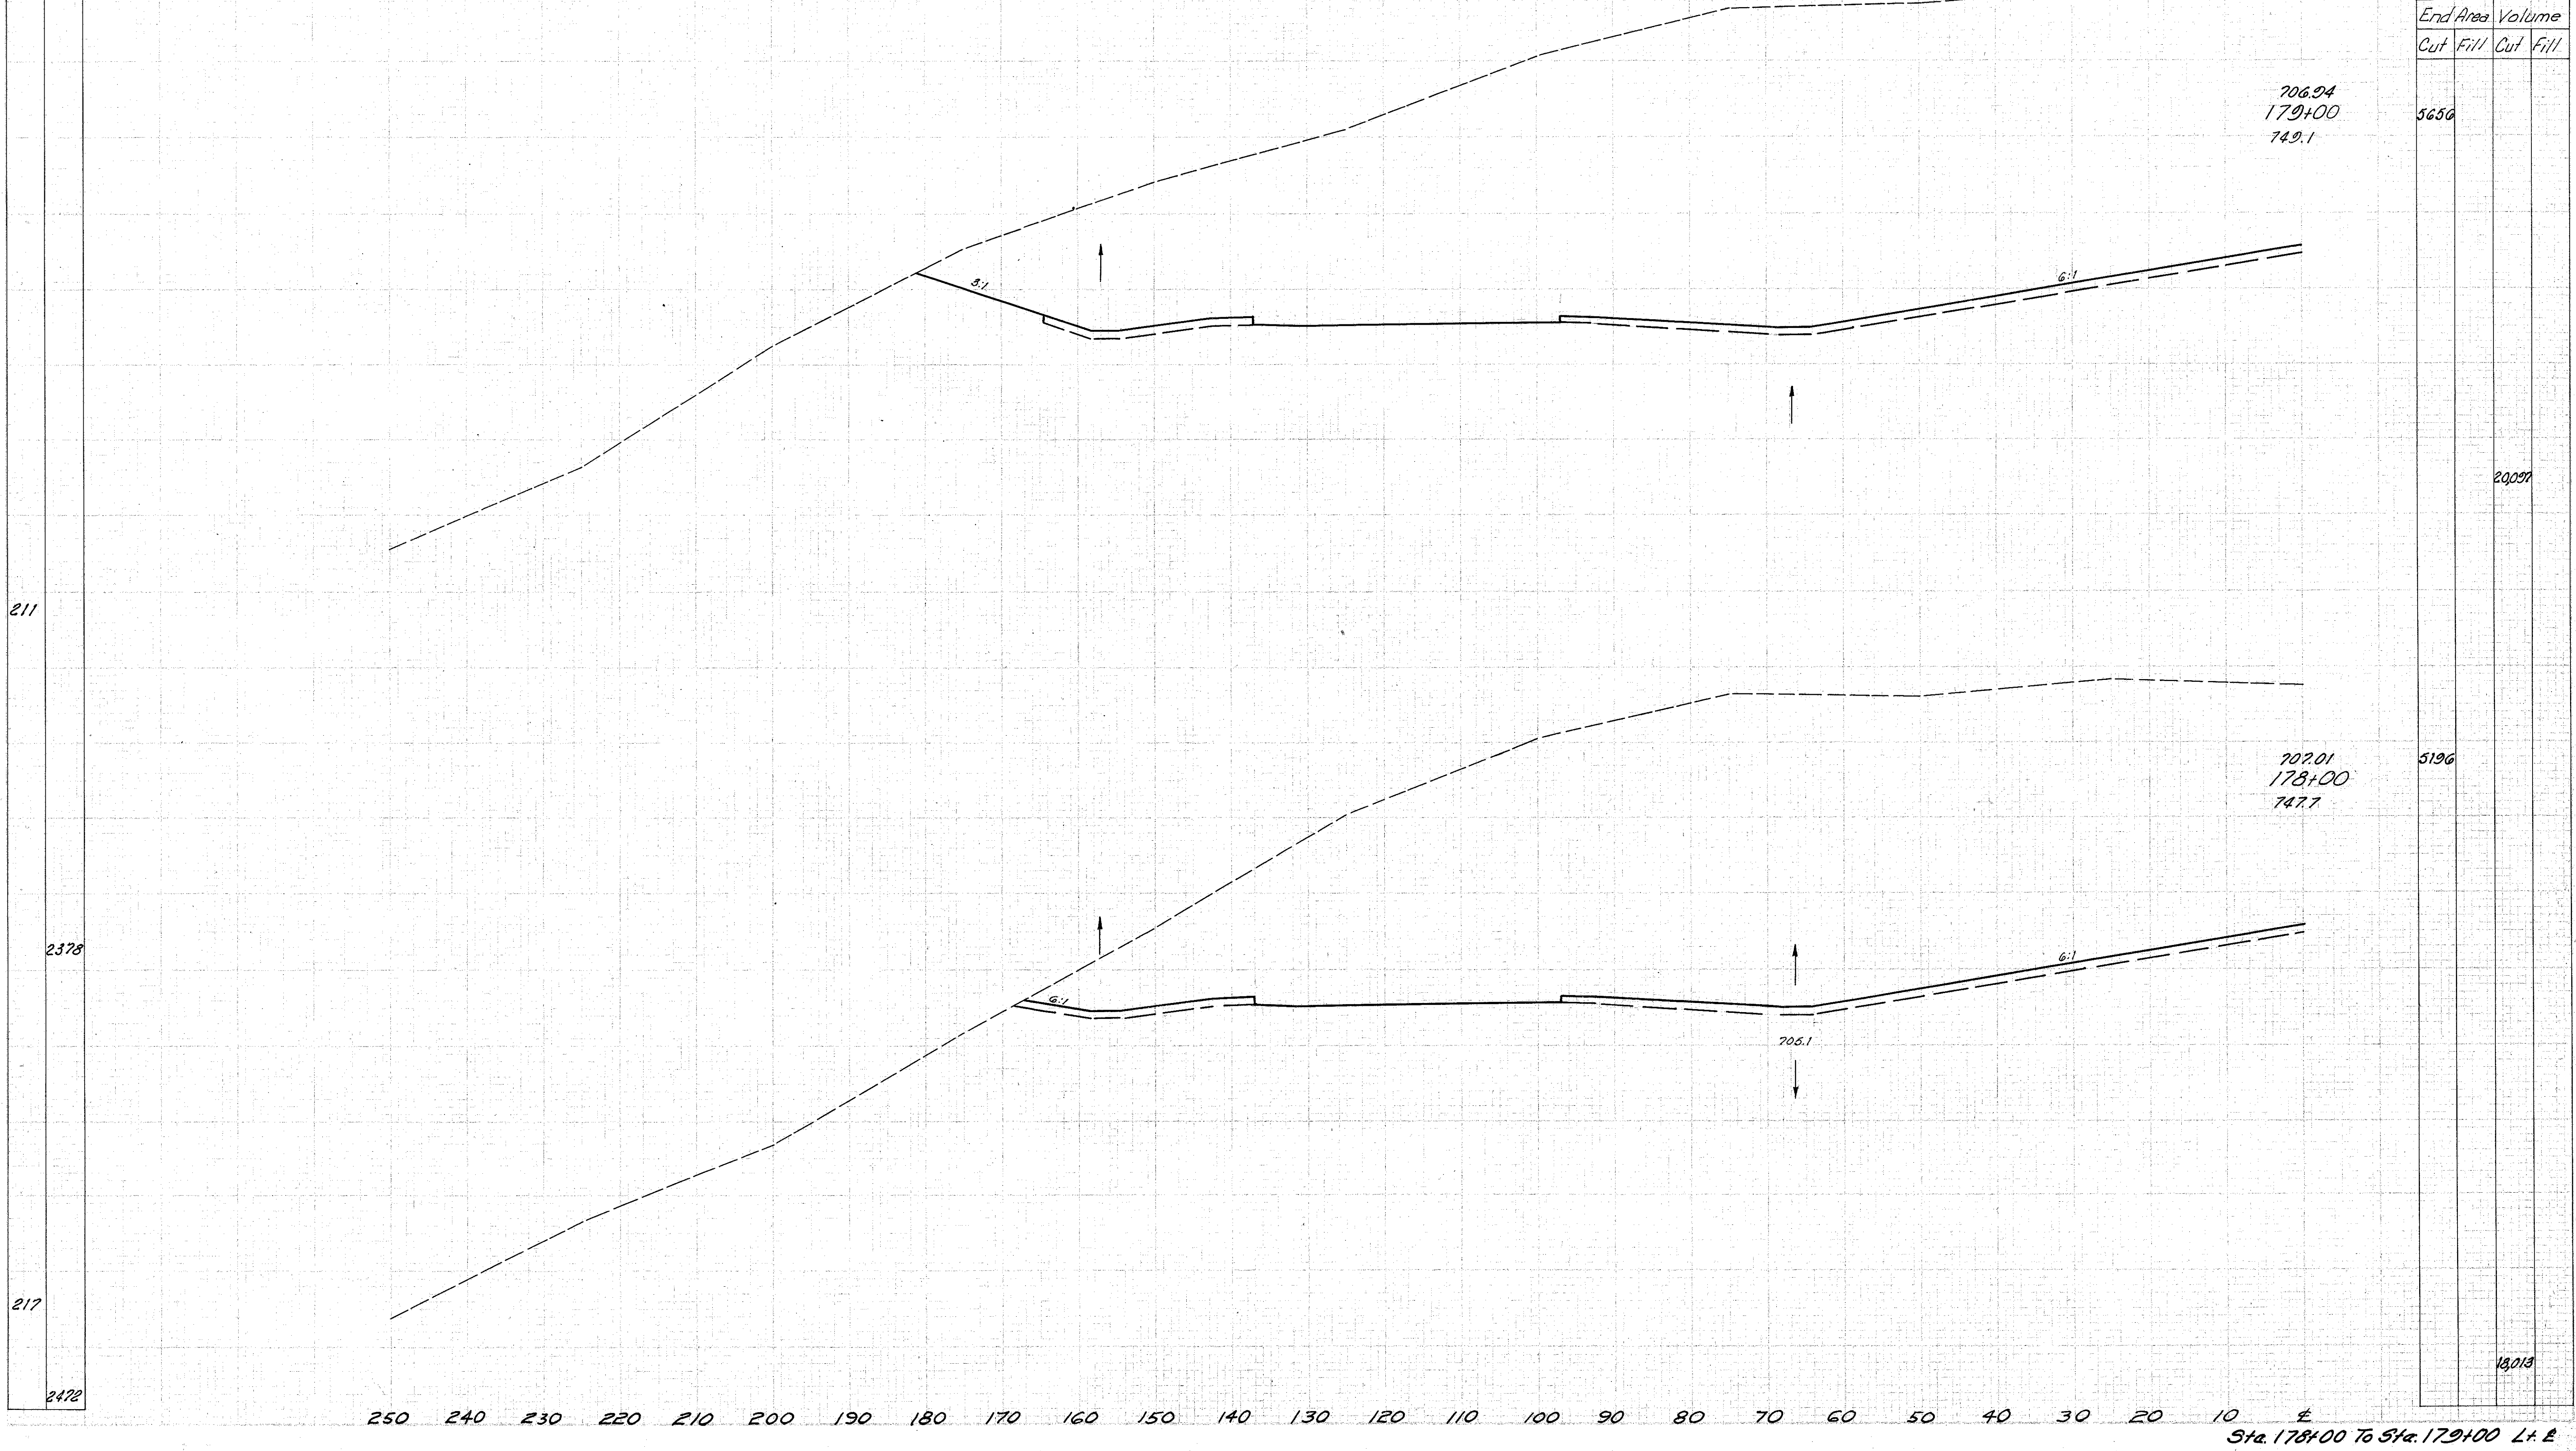

Sta. 178+00 To Sta. 179+00 L & E