


Seeding
End
Width Sq. Yd.

FED. RD. DISTRICT	STATE	PROJECT	
2	OHIO	I-1103-(19)	

112
312

LAKE COUNTY
LAK-1-2.16

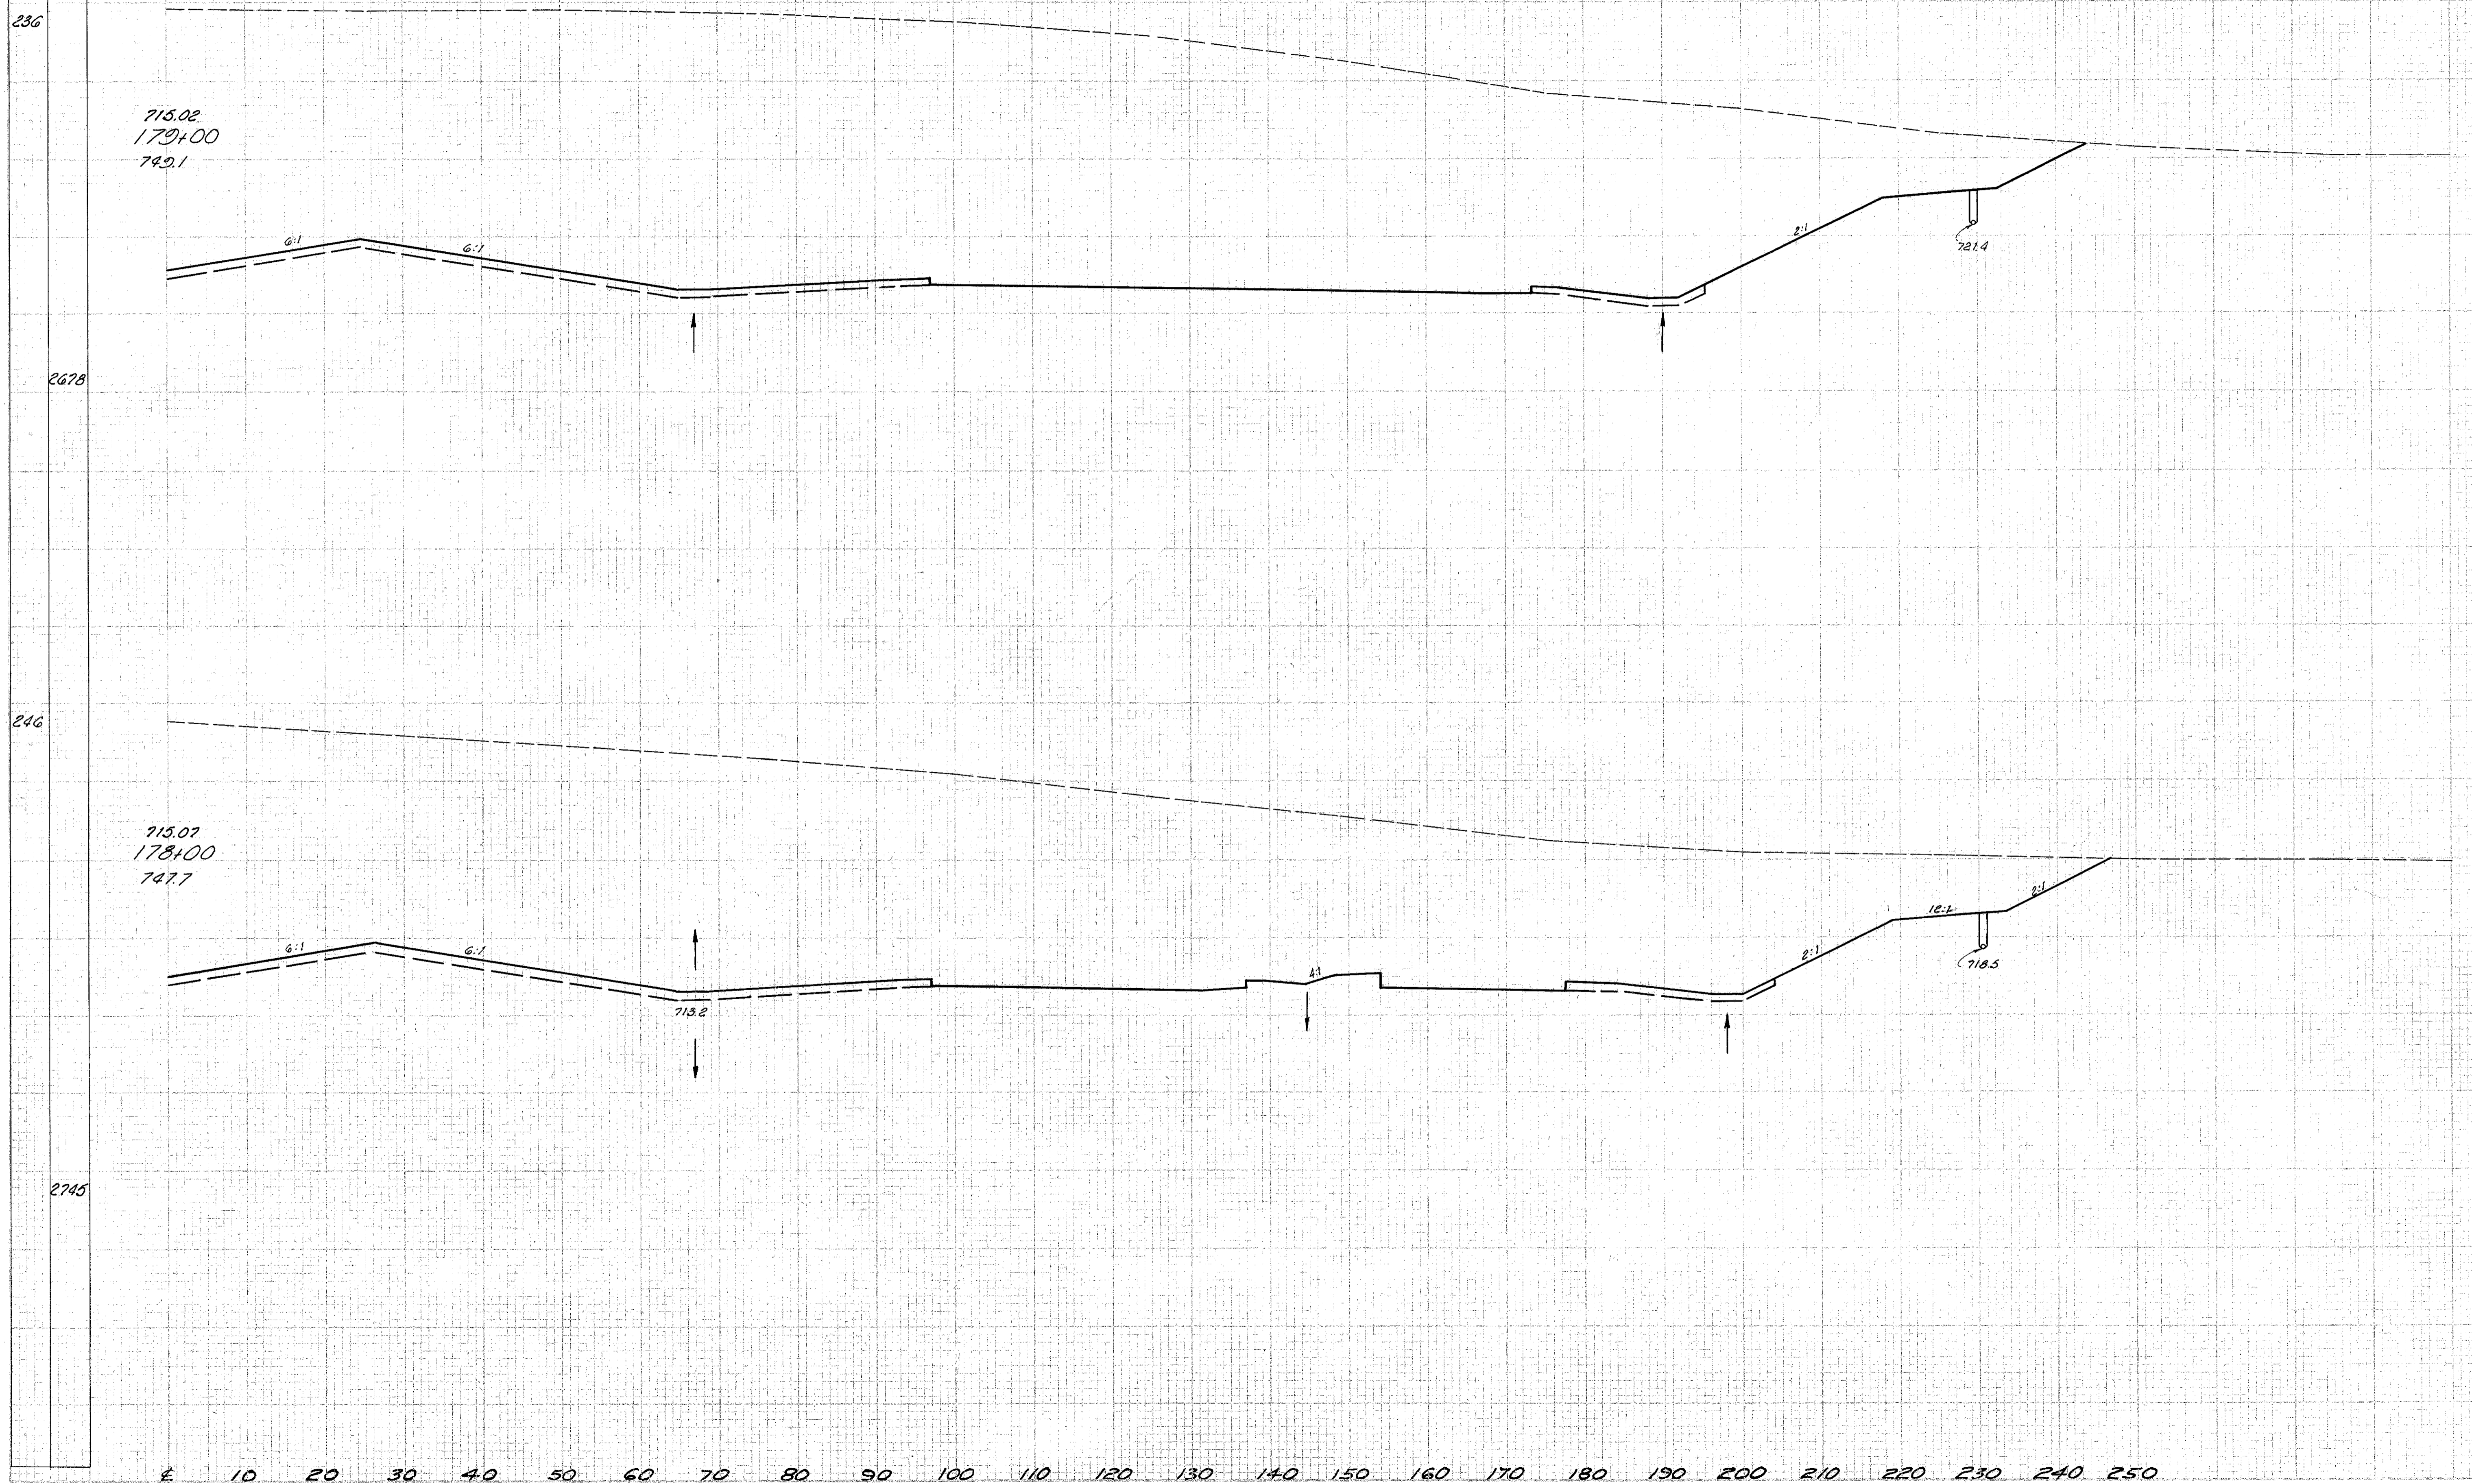

End Area		Volume	
Cut	Fill	Cut	Fill
6754			
		22,236	
		5631	
		19,369	

Sta. 178+00 To Sta. 179+00 Pt. 2