


NO. 57	DATE	TOTAL
2	1910	I-1103 (19)

114  
3/2

LAKE COUNTY  
LAK-1-2.16

Seeding	
End Width	Sq. Yd.
244	714.02 181+00 749.1
2667	
236	714.67 180+00 750.3
2622	

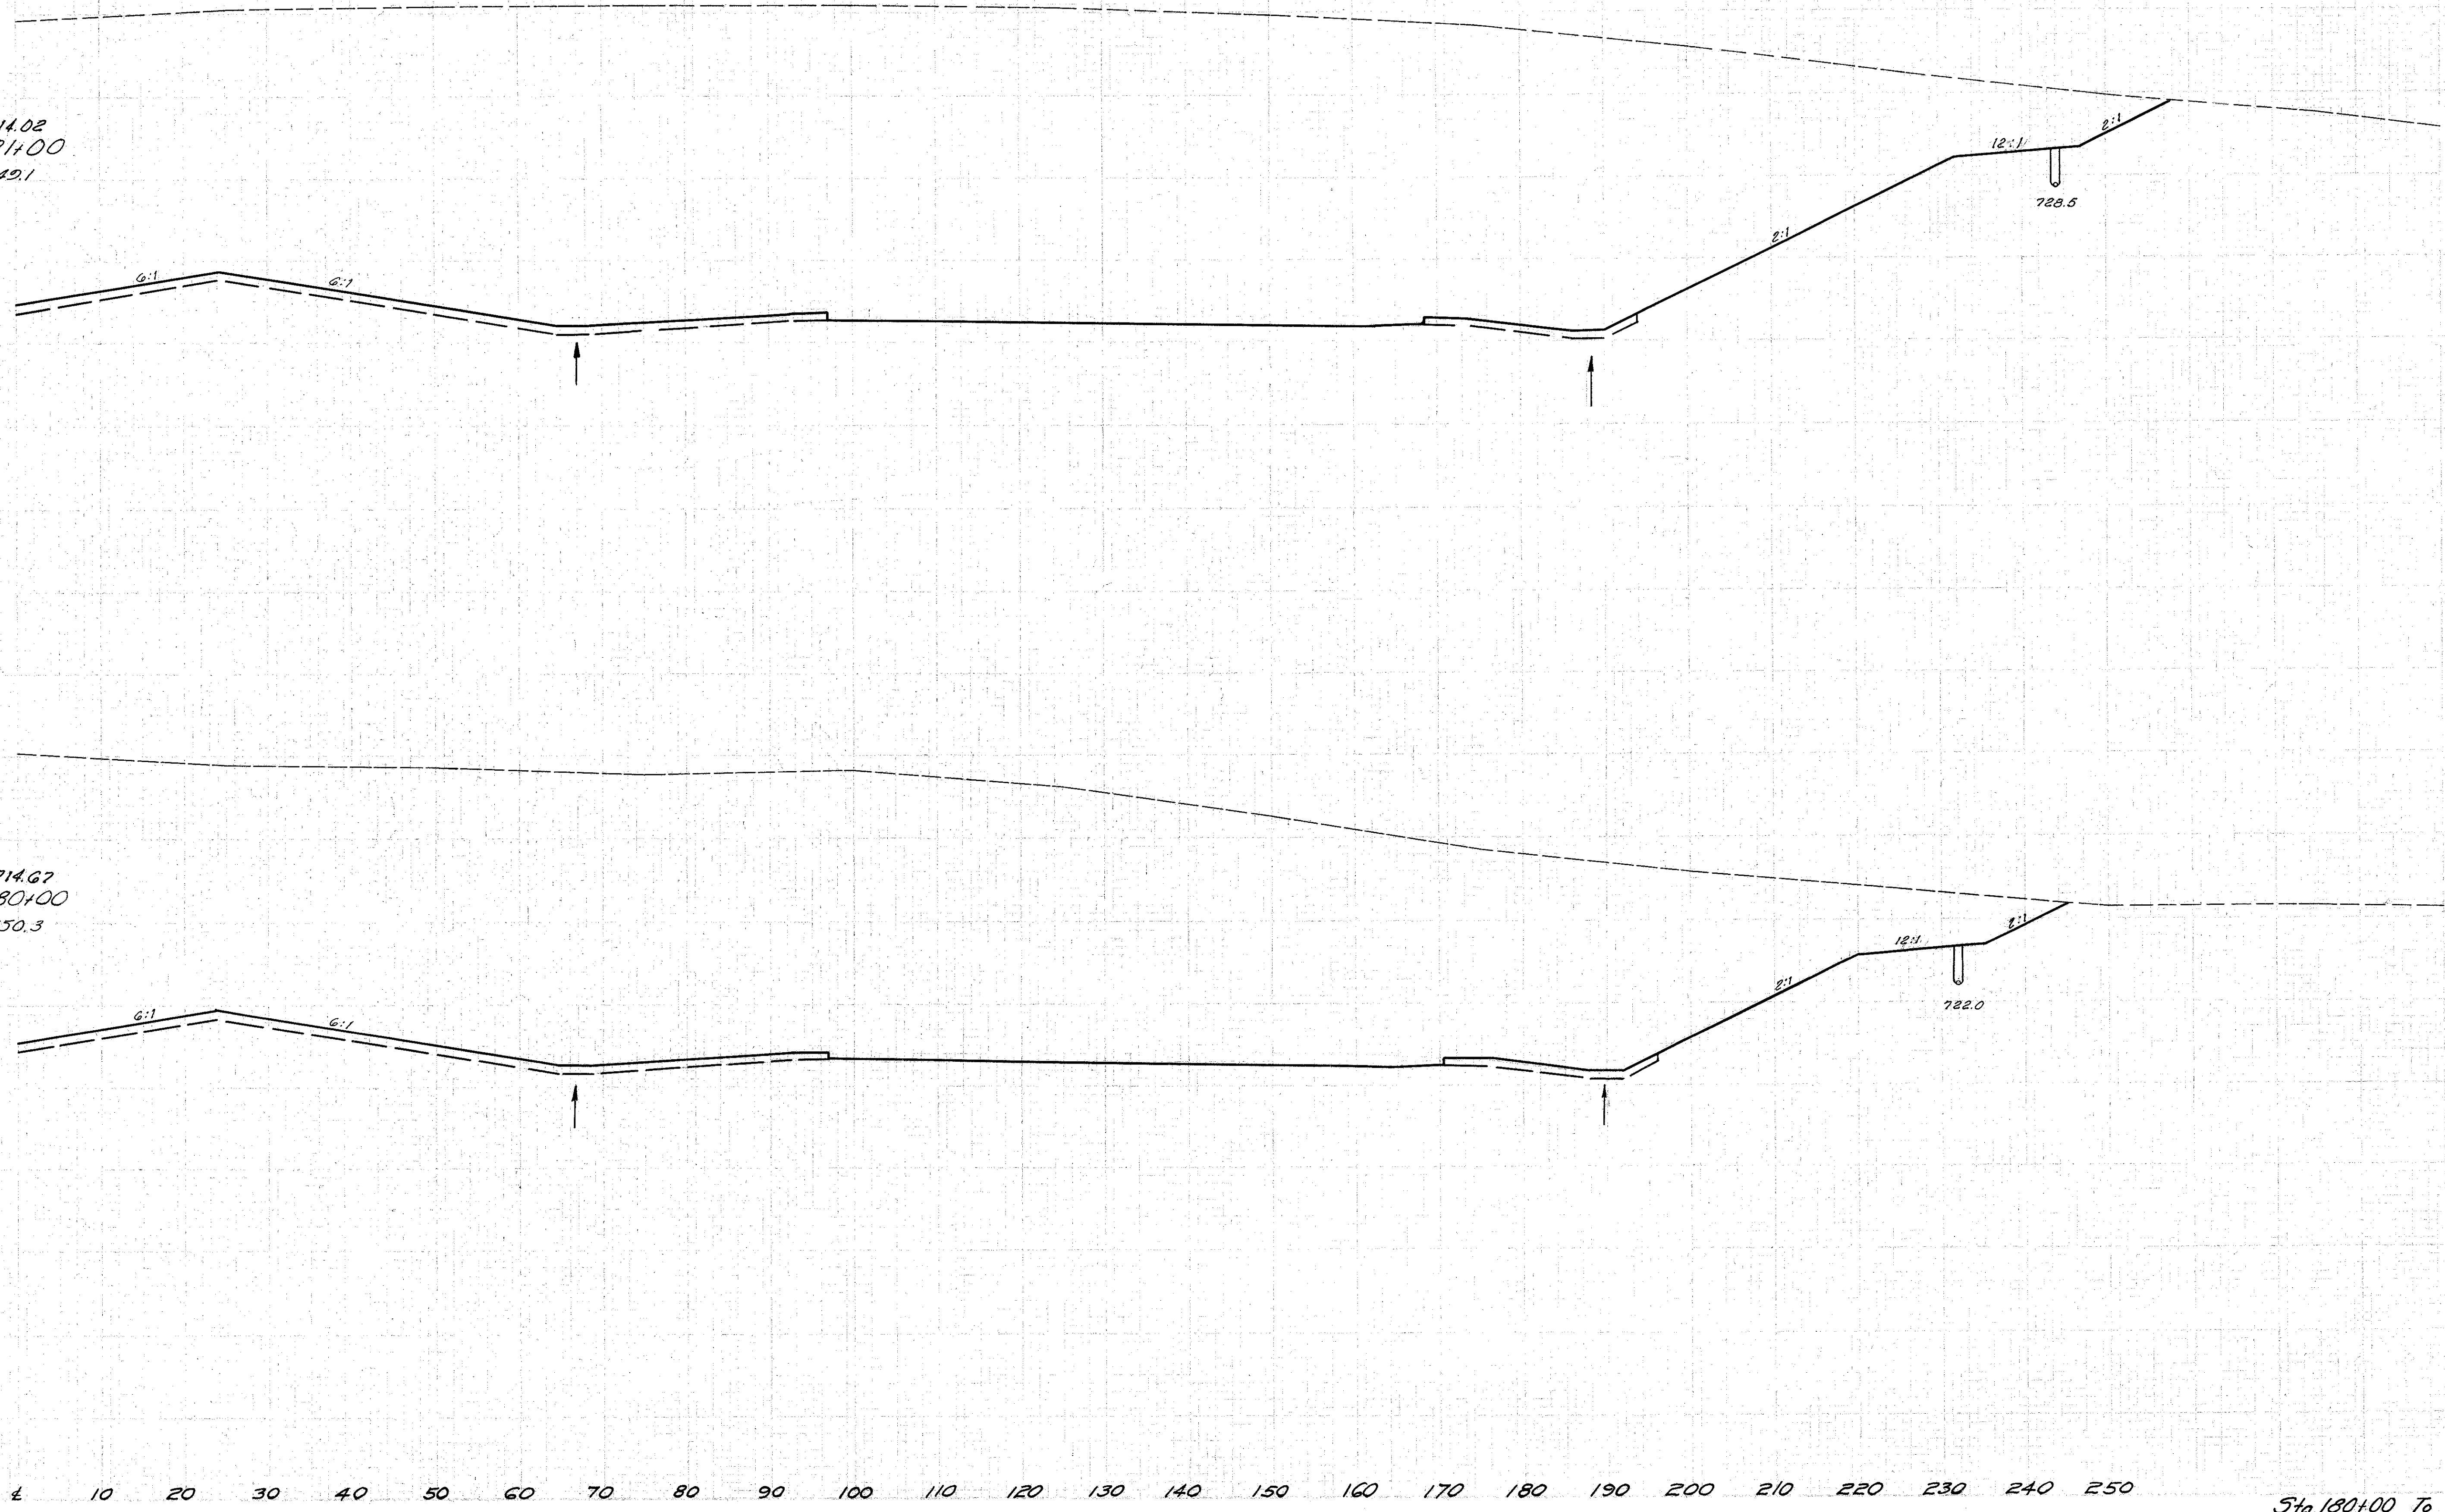

End Area		Volume	
Cut	Fill	Cut	Fill
8200			
			27853
			25175

Sta. 180+00 To Sta. 181+00 R.R. E