


Seeding
End
Width Spyd.

LAKE COUNTY
LAK-1-2.16

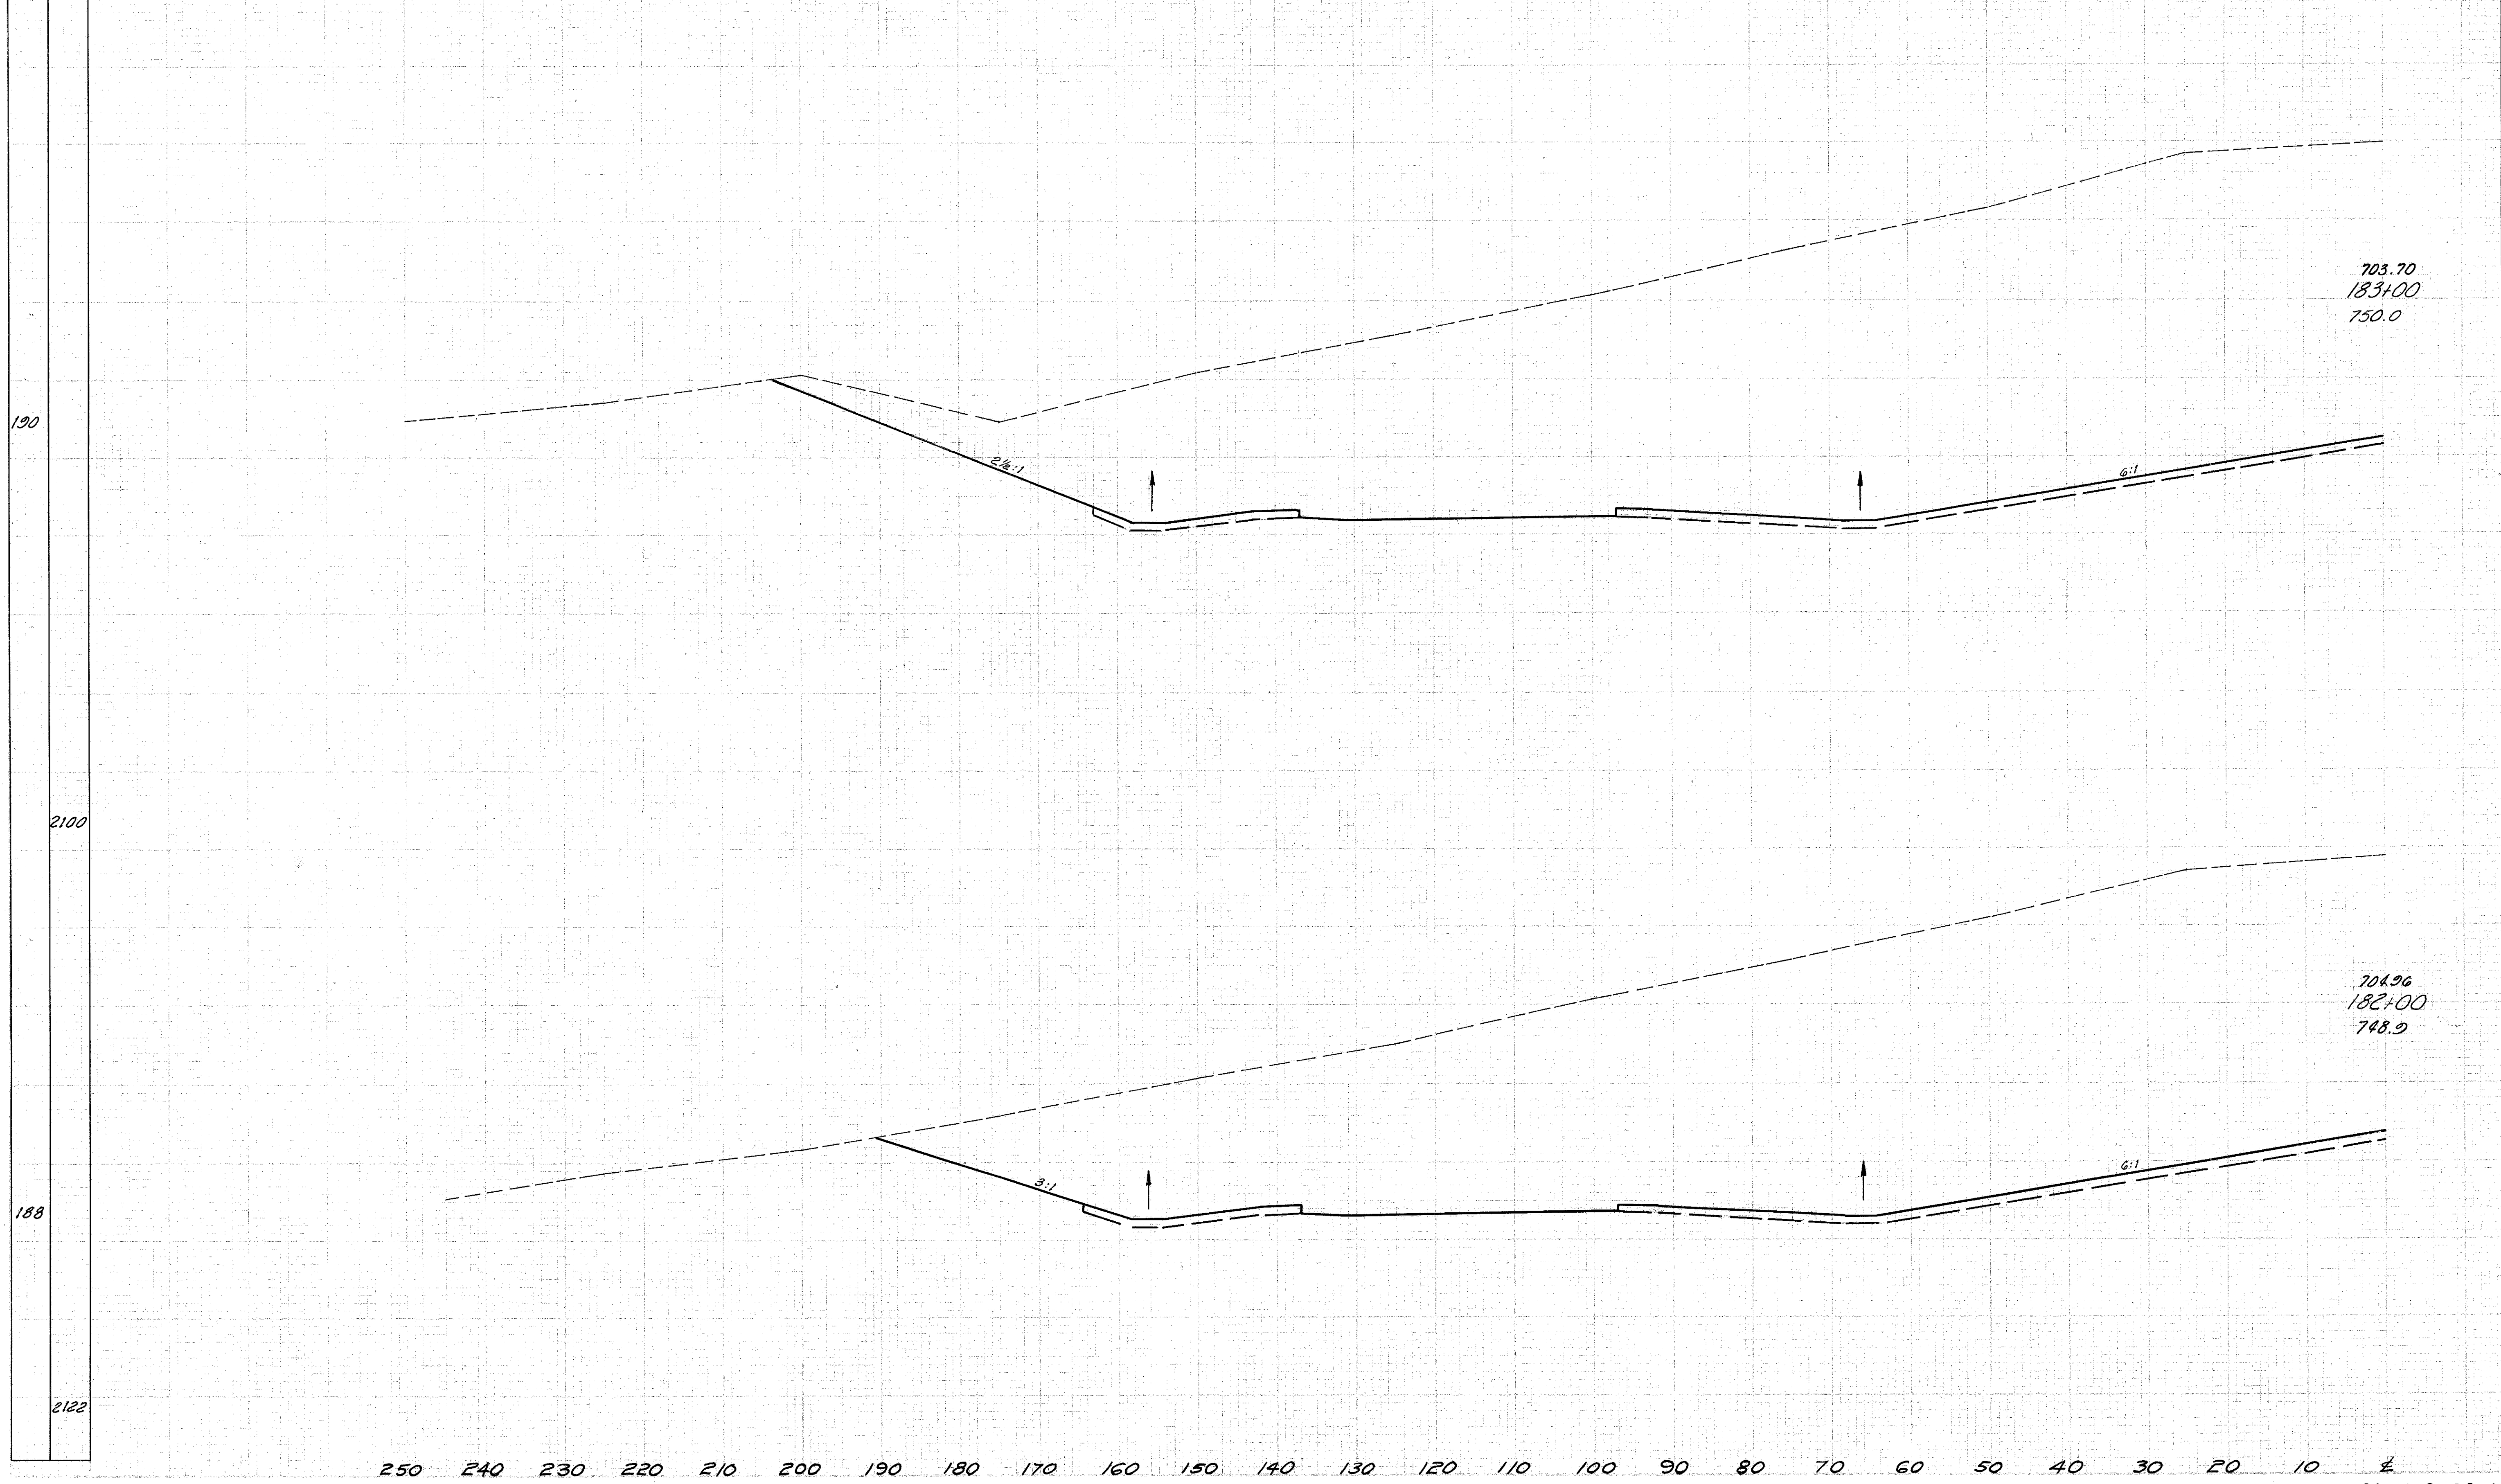

End Area		Volume	
Cut	Fill	Cut	Fill
5392	0	19371	0
5068	0	18167	0

703.70
183+00
750.0

704.96
182+00
748.9

190

2100

188

2122

250 240 230 220 210 200 190 180 170 160 150 140 130 120 110 100 90 80 70 60 50 40 30 20 10 0

Sta. 182+00 to Sta. 183+00 Lt. &