


Seeding	
End Width	Sq. Yd.
181	
2067	
191	
2122	

ED. No.	STATE	PREPARED	119
2	OHIO	I-1103 (19)	312

LAKE COUNTY
LAK-1-2.16

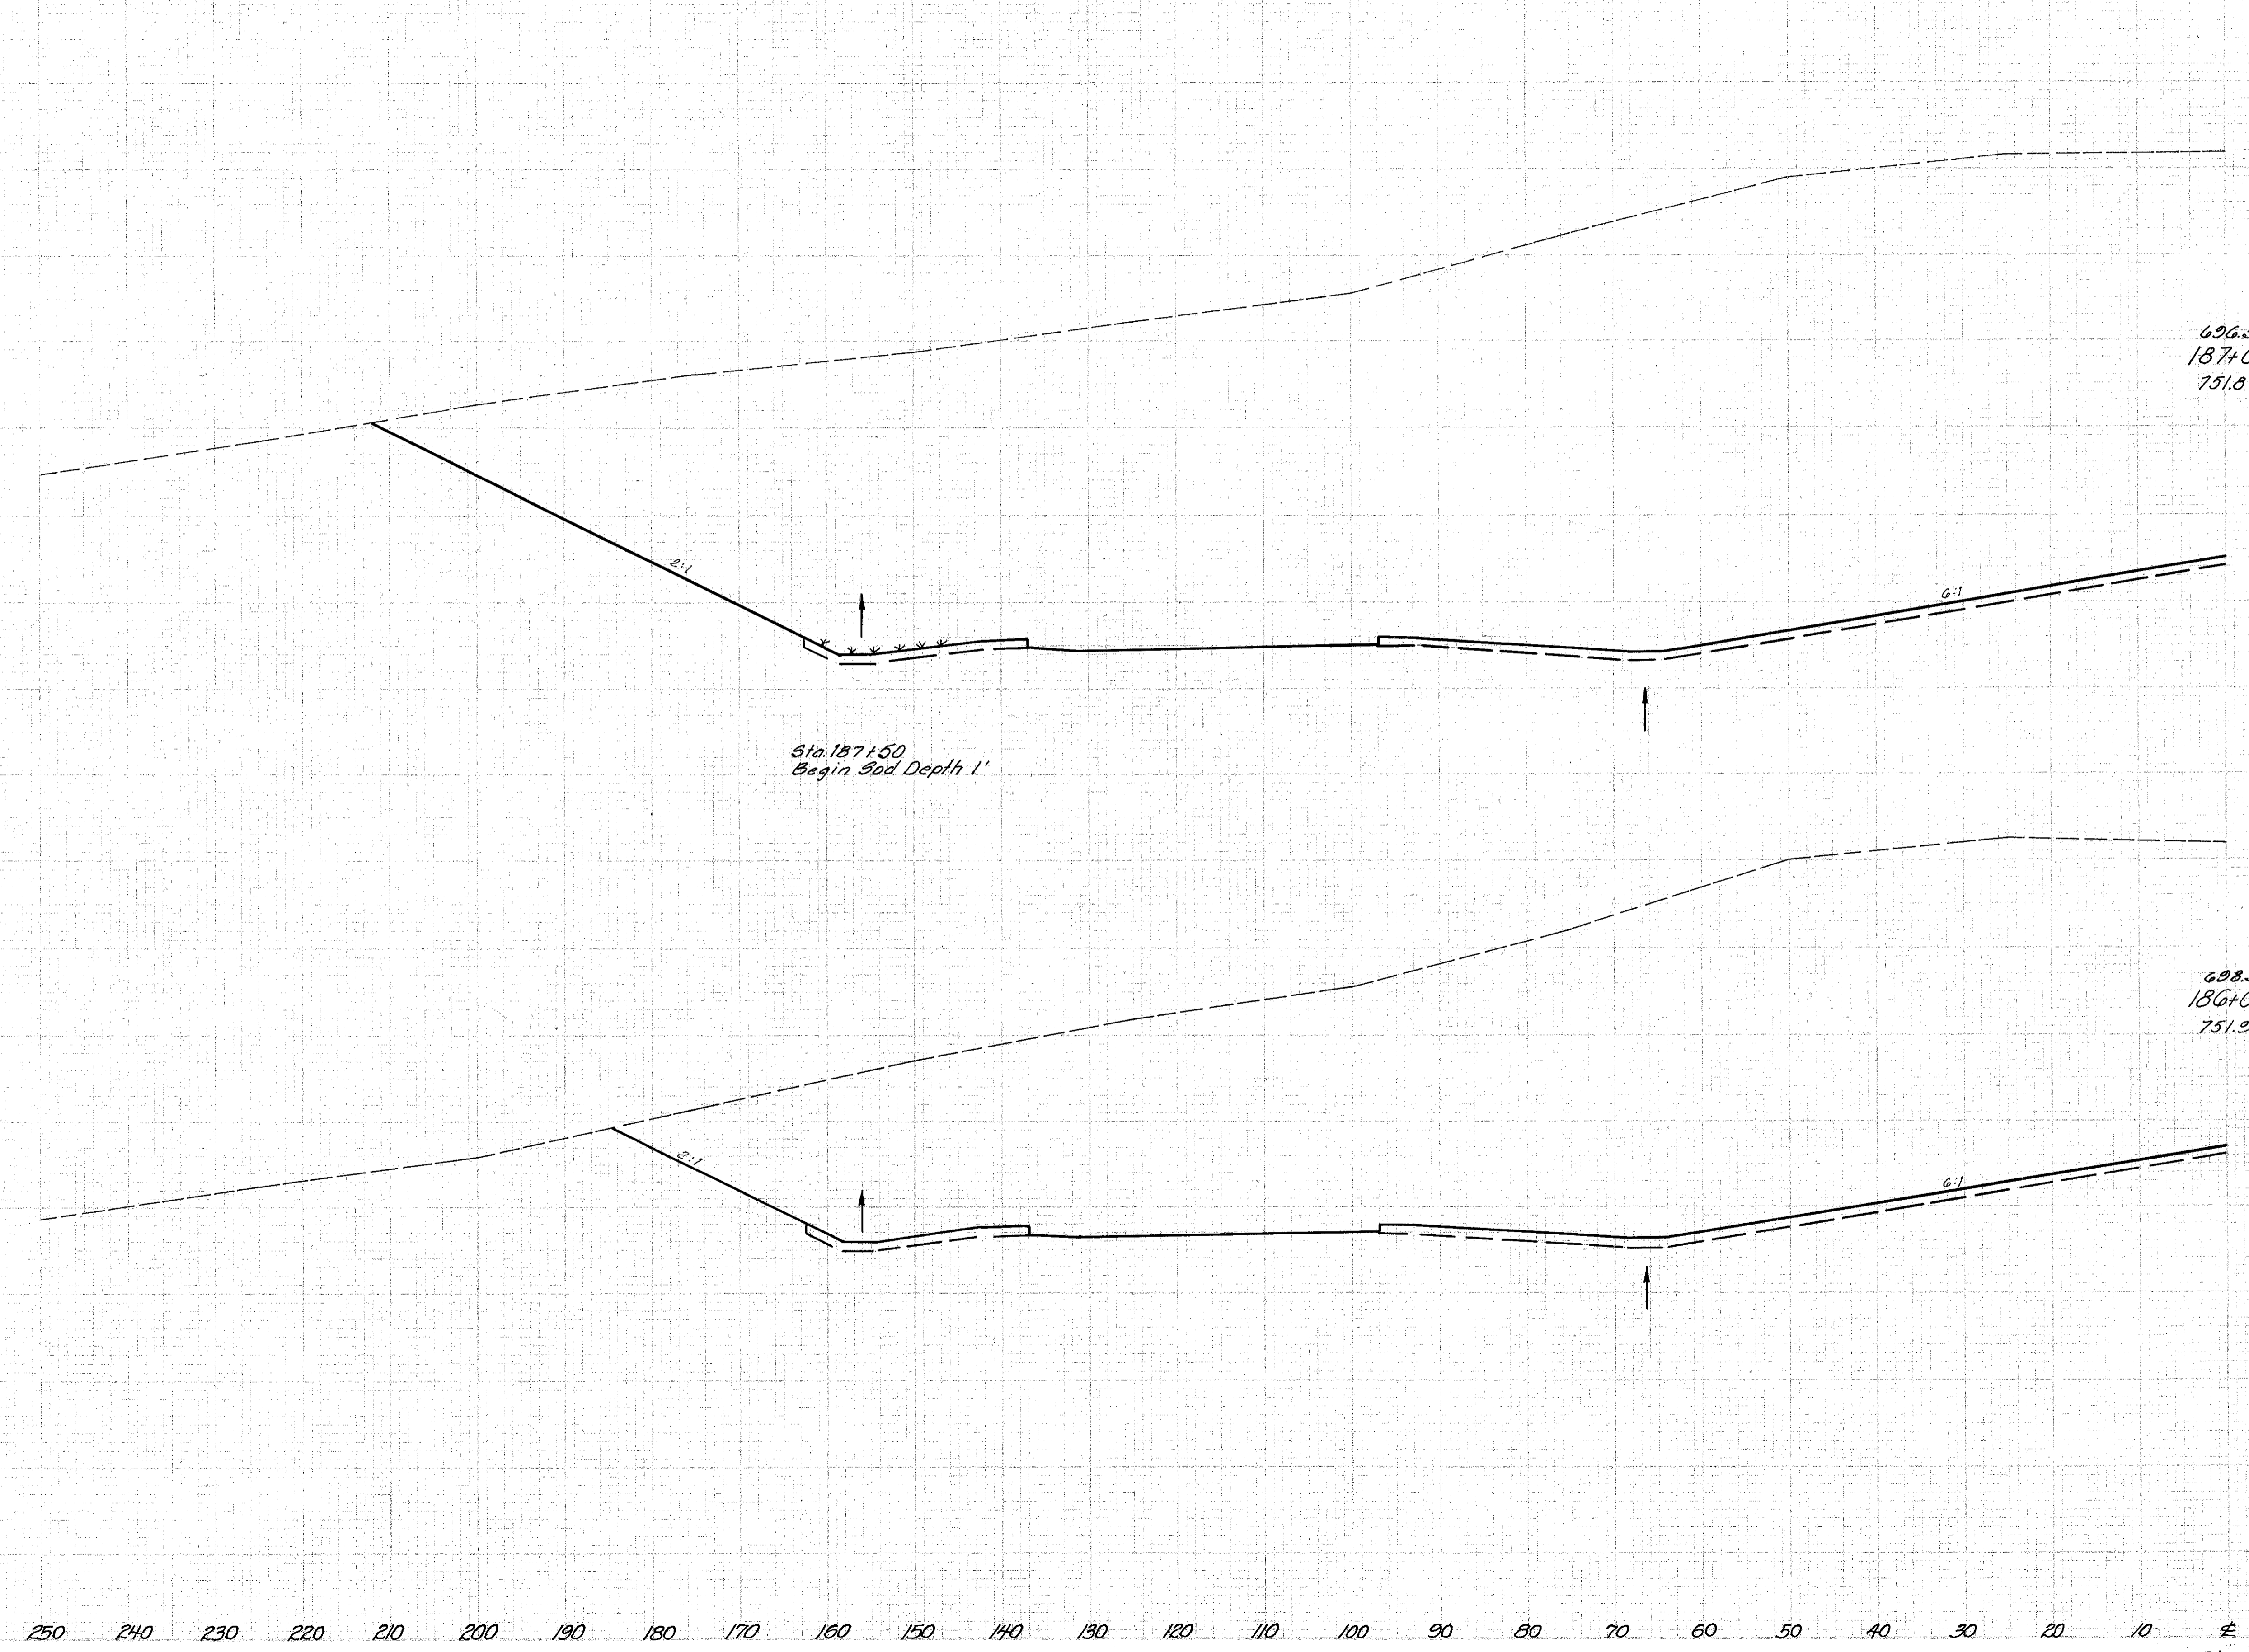

End Area		Volume	
Cut	Fill	Cut	Fill
8103	0		
		25236	0
		5524	0
		22788	0

Sta. 186+00 to Sta. 187+00 L&A