


LAKE COUNTY
LAK-1-2.16

| Seeding |
|-----------|
| End Width |
| Sq. Yd. |
| 243 |
| 2689 |
| 241 |
| 2645 |

704.42
187+00
751.8

706.42
186+00
751.9

| End Area | | Volume | |
|----------|------|--------|------|
| Cut | Fill | Cut | Fill |
| 10922 | 0 | | |
| | | 19257 | 0 |
| 14816 | 0 | | |
| | | 38908 | 0 |

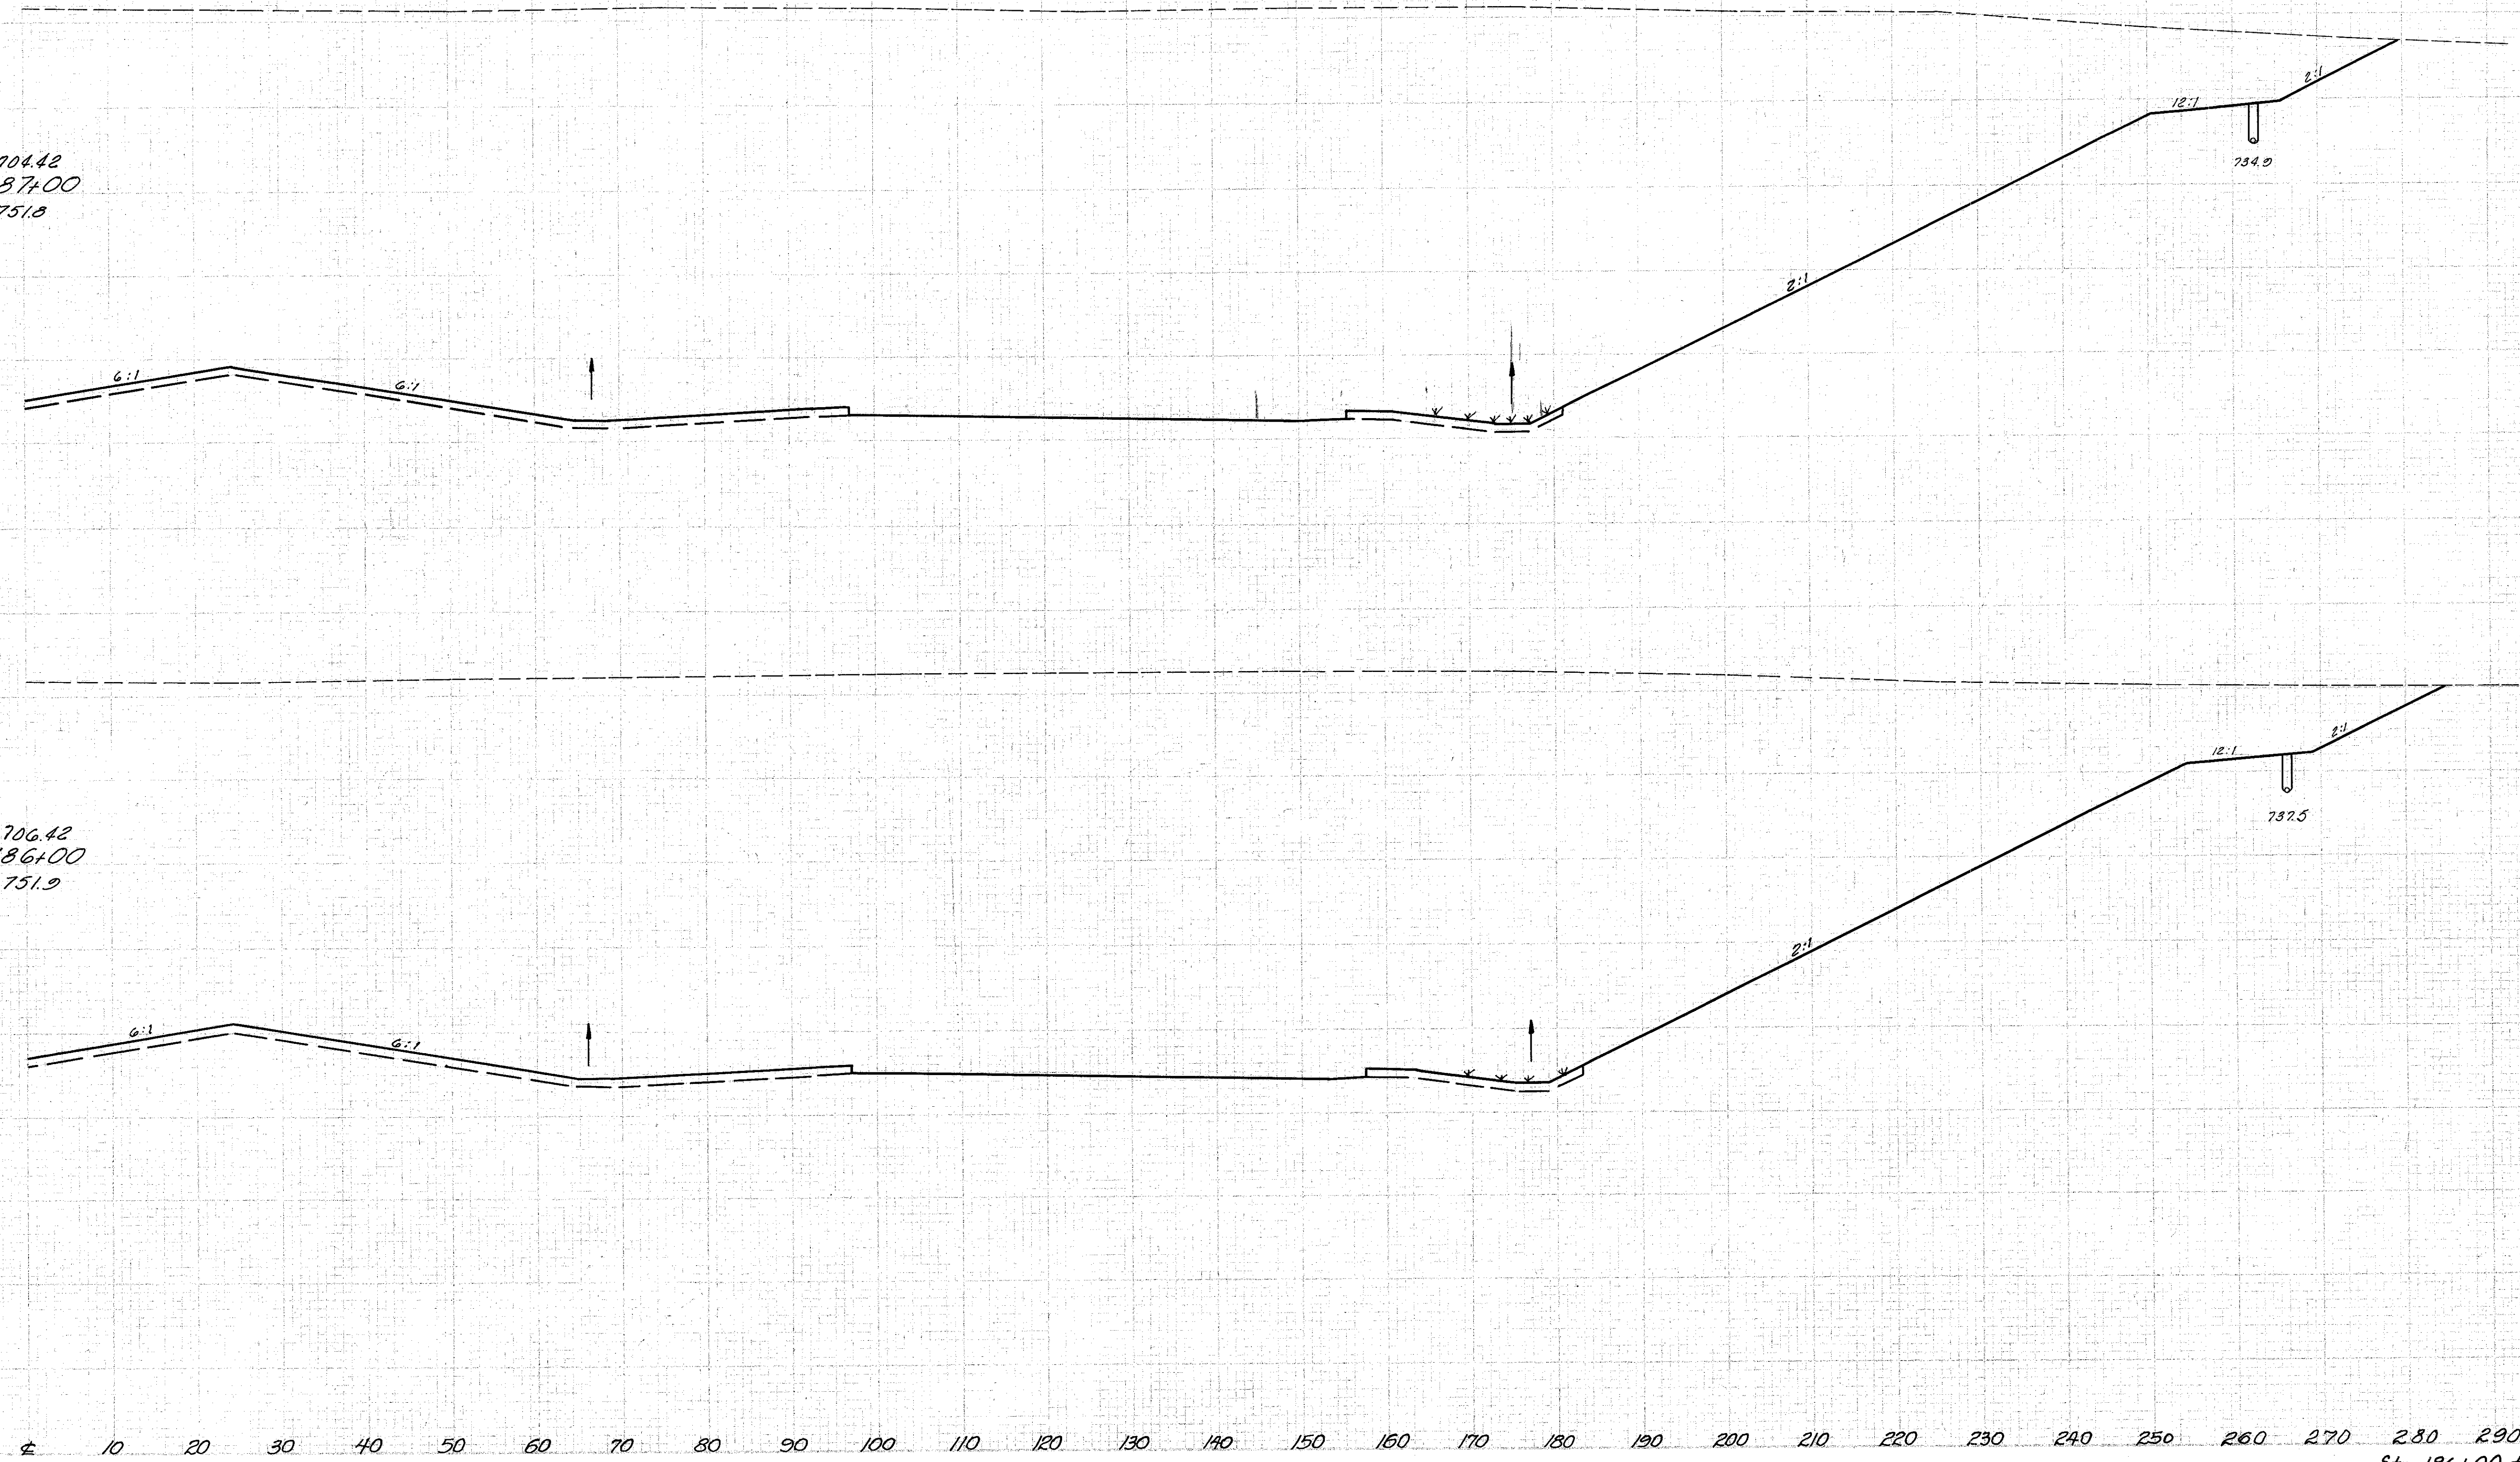

Sta. 186+00 to Sta. 187+00 Rt. 2