


Seeding	
End Width	Sq. Yd.
190	
2167	
191	
2067	

121	312
-----	-----

LAKE COUNTY
LAK-1-2.16

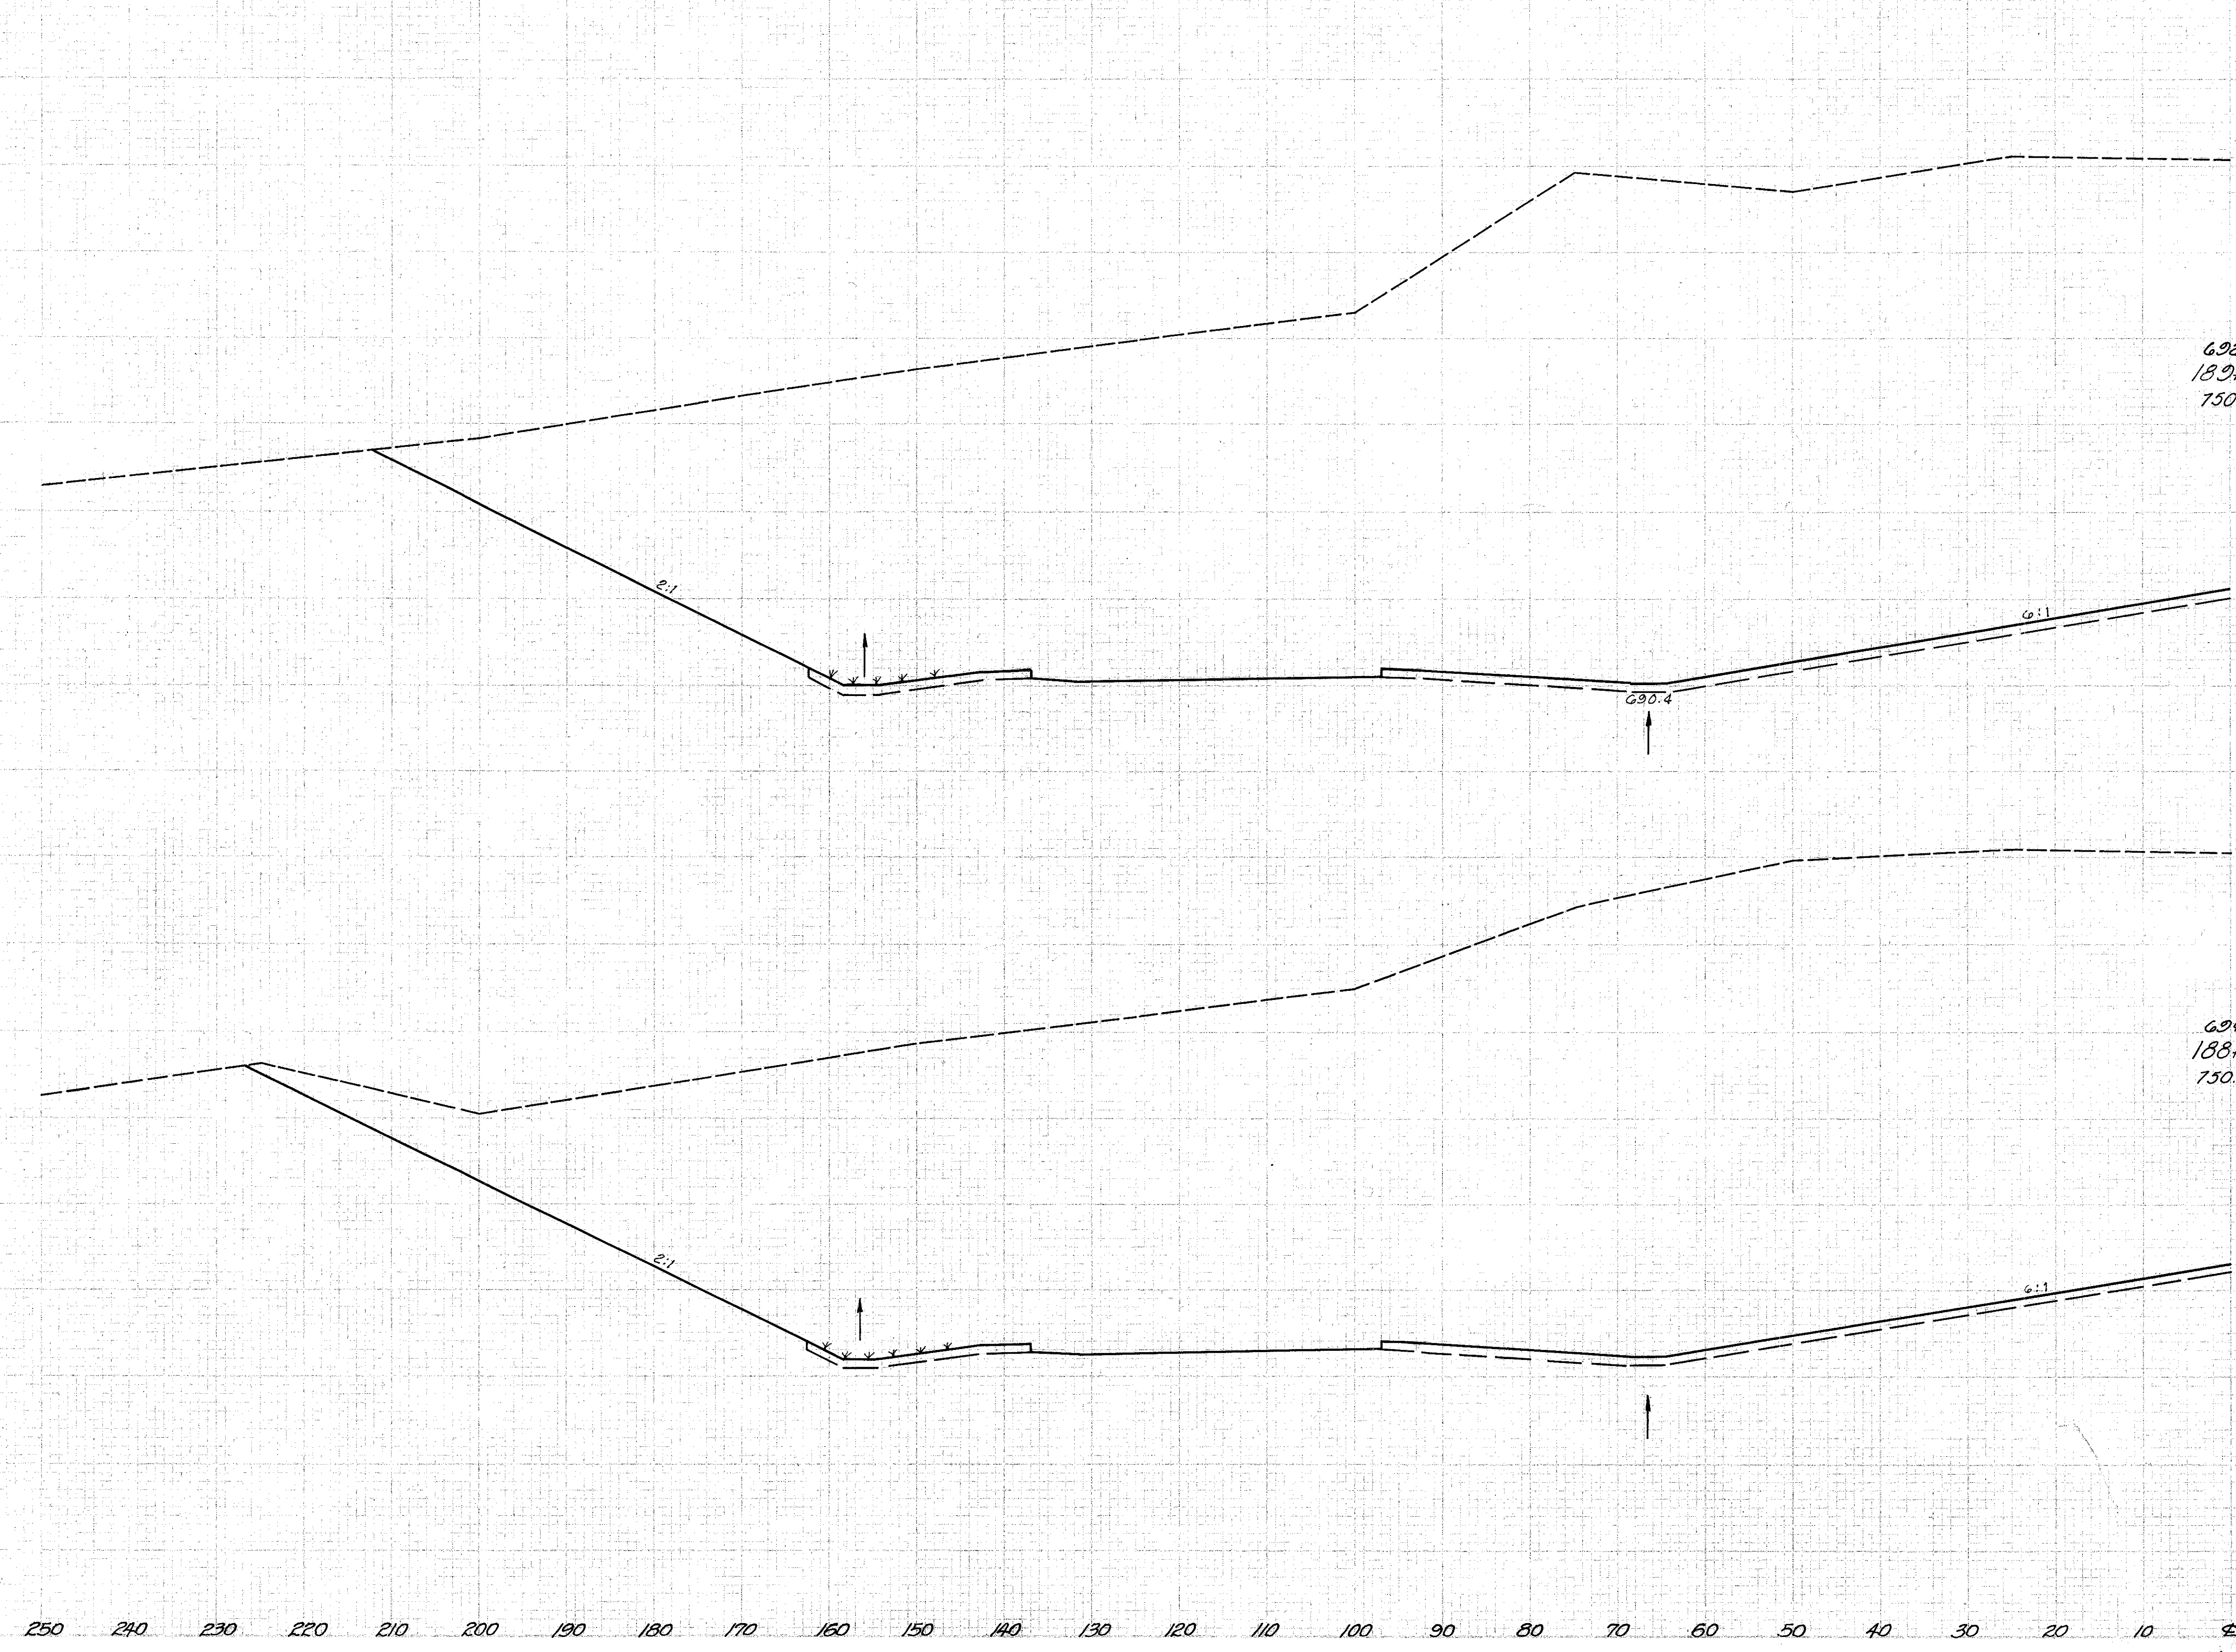

End Area		Volume	
Cut	Fill	Cut	Fill
10,297	0		
		35,721	0
		8,492	0
		34,782	0

Sta. 188+00 to Sta. 189+00 Lt. &