


Seeding  
End  
Width Sq Yd

LAKE COUNTY  
LAK-1-2.16

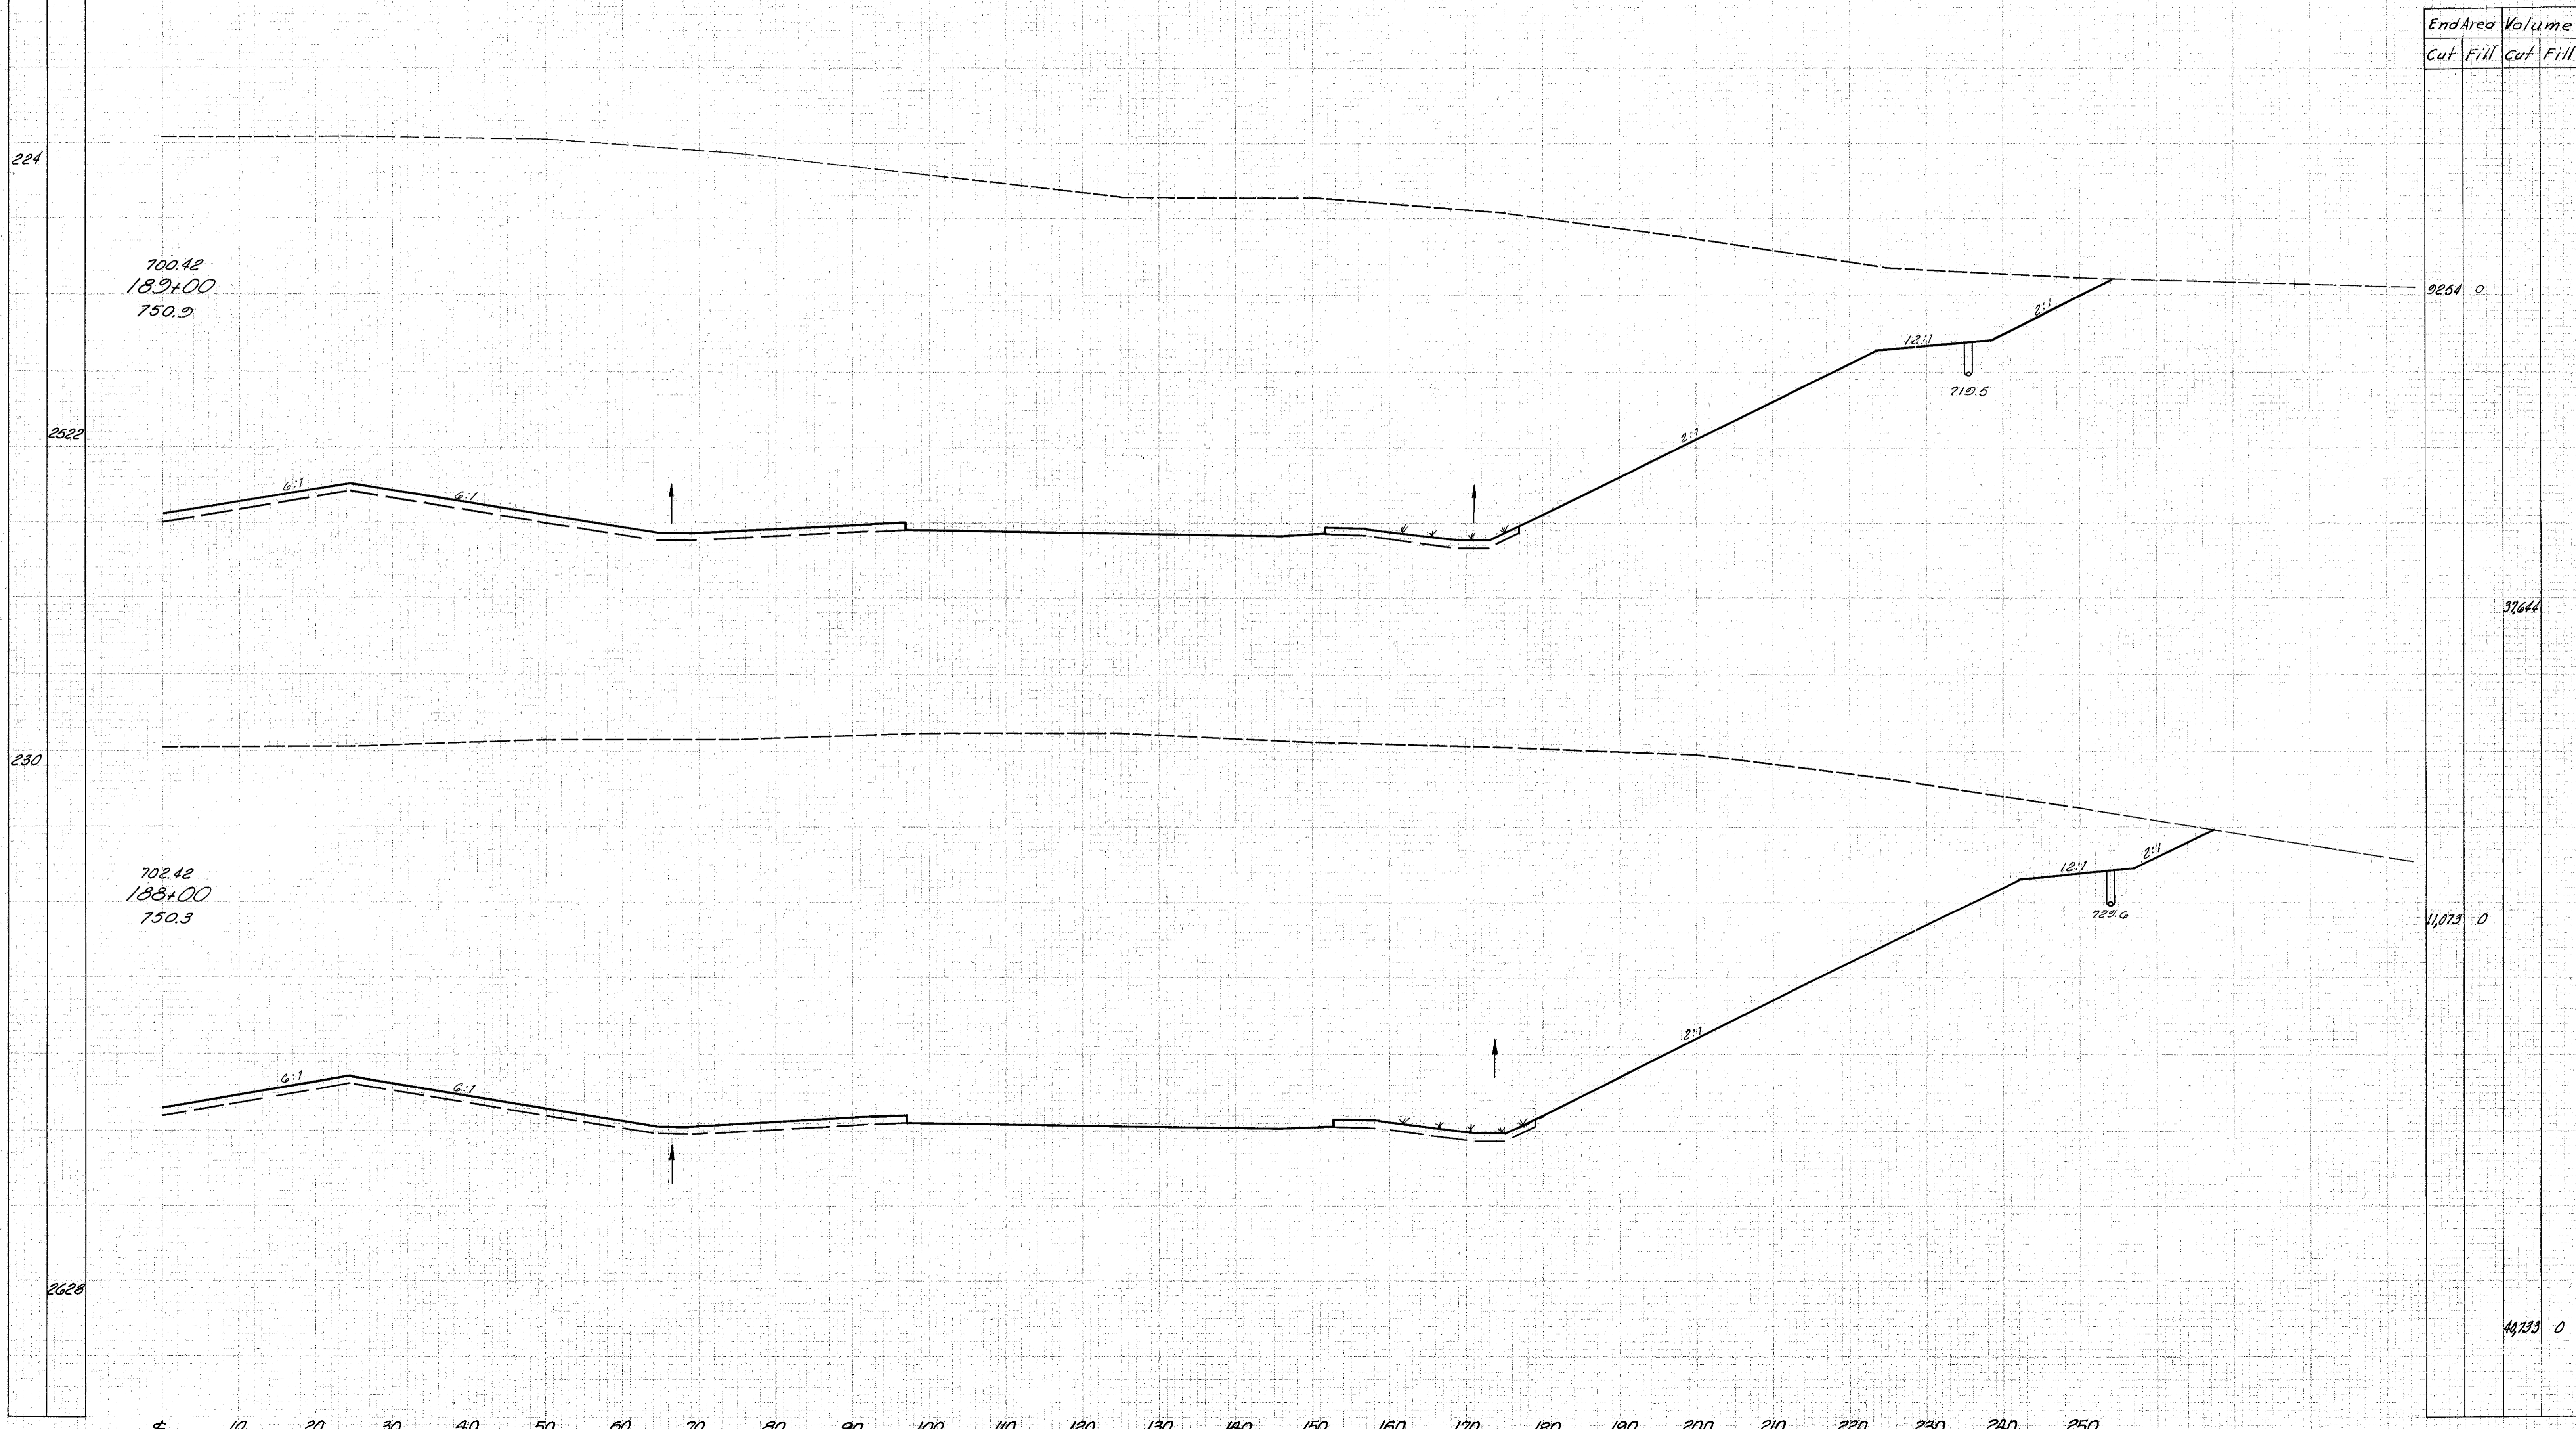

700.42  
189+00  
750.9

702.42  
188+00  
750.3

End Area		Volume	
Cut	Fill	cut	Fill
9284	0		
		37644	
11,073	0		
		44,733	0