
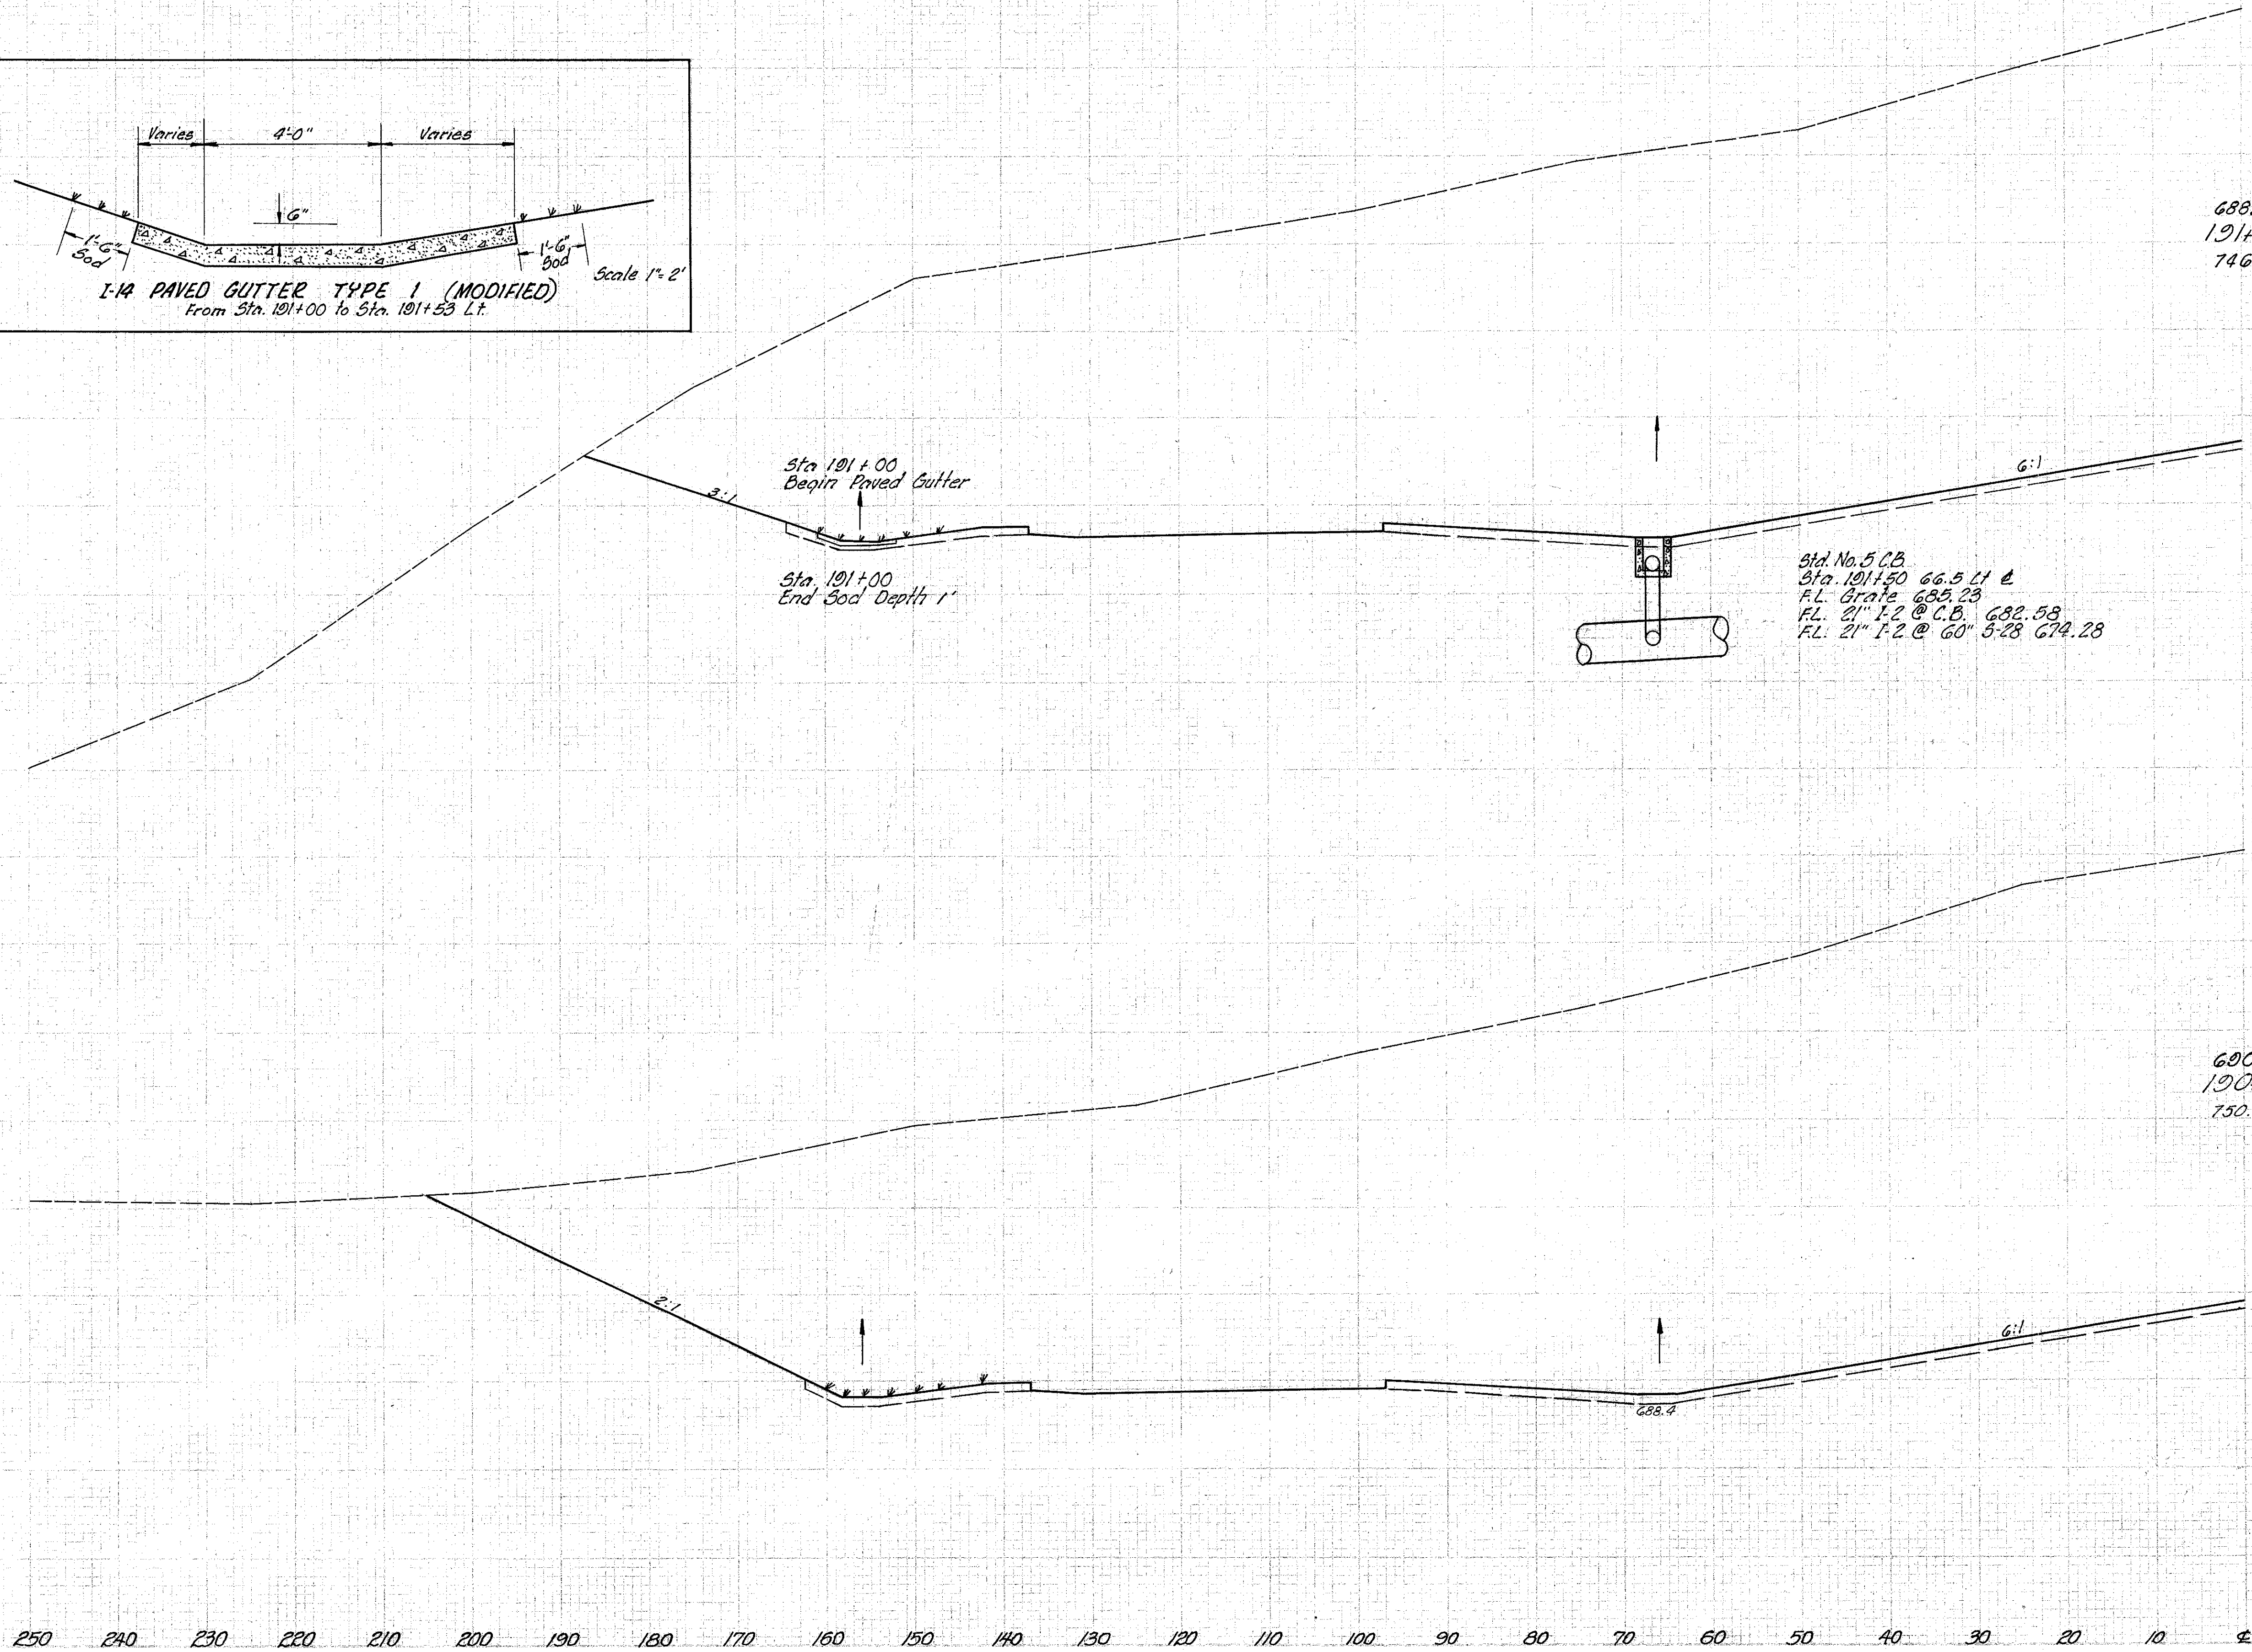


Seeding
End Width
SqYd
Width
220
2372
207
2256

2	OHIO	I-1103 (19)
---	------	-------------

123  
312

LAKE COUNTY  
LAK-1-2.16

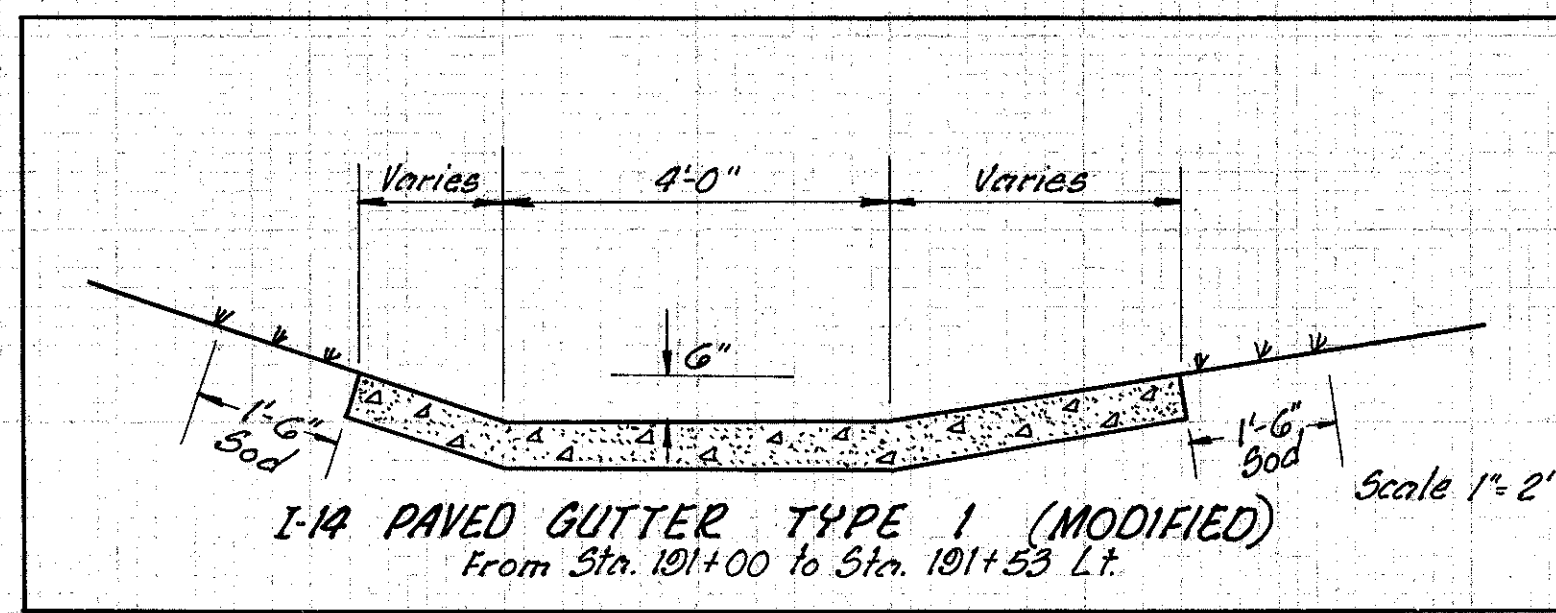

Sta 101+00  
Begin Paved Gutter

Sta. 101+00  
End Sod Depth 1'

Std. No. 5 C.B.  
Sta. 101+50 66.5 L1 &  
FL. Grate 685.23  
FL. 21" I-2 @ C.B. 682.58  
FL. 21" I-2 @ 60" 5-28 674.28

End Area		Volume	
Cut	Fill	Cut	Fill
6829	0		
688.30			
191+00			
746.4			
		26,443	0
690.30			
190+00			
750.3		7450	0
		33,702	0

Sta. 190+00 to Sta. 191+00 Lt. &