
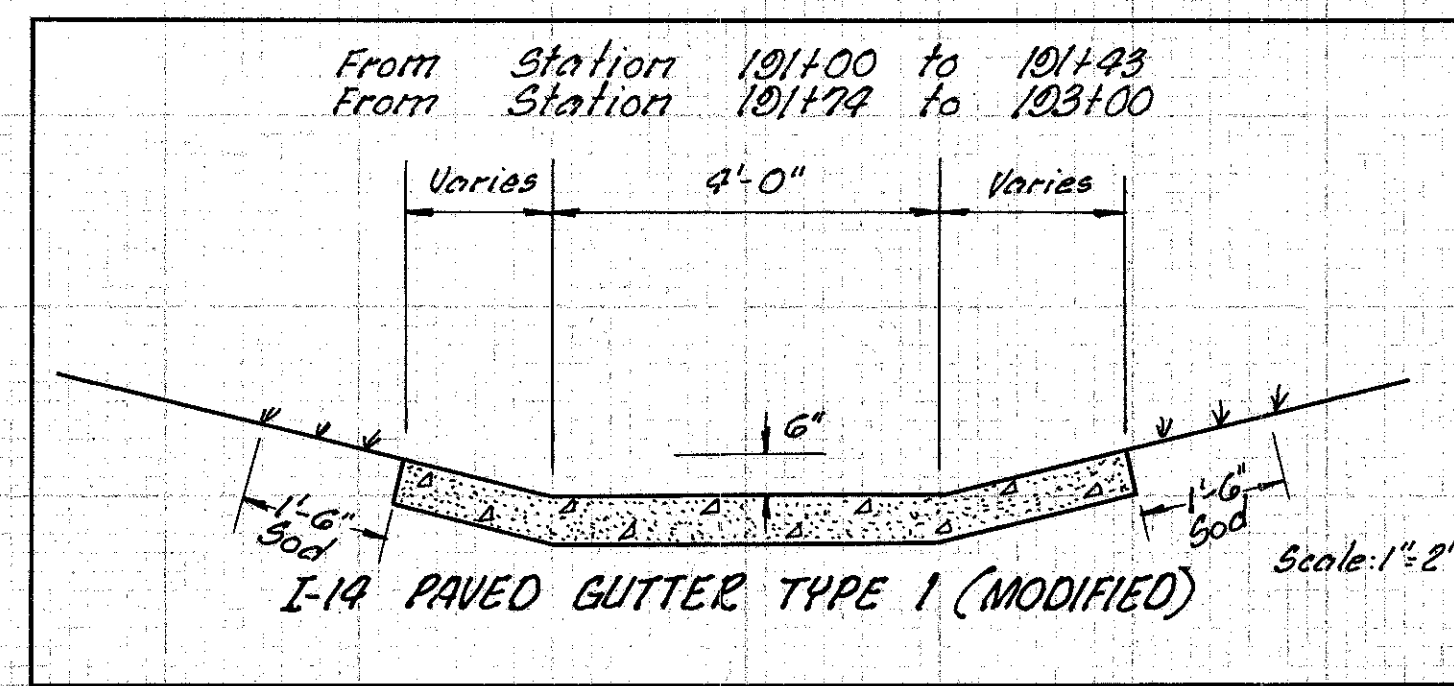


Seeding  
End Width Sq. Yd.

PLAN. & P. DIVISION	STATE	PROJECT
2	OHIO	I-1103 (19)

124  
312

LAKE COUNTY  
LAK-1-2.19

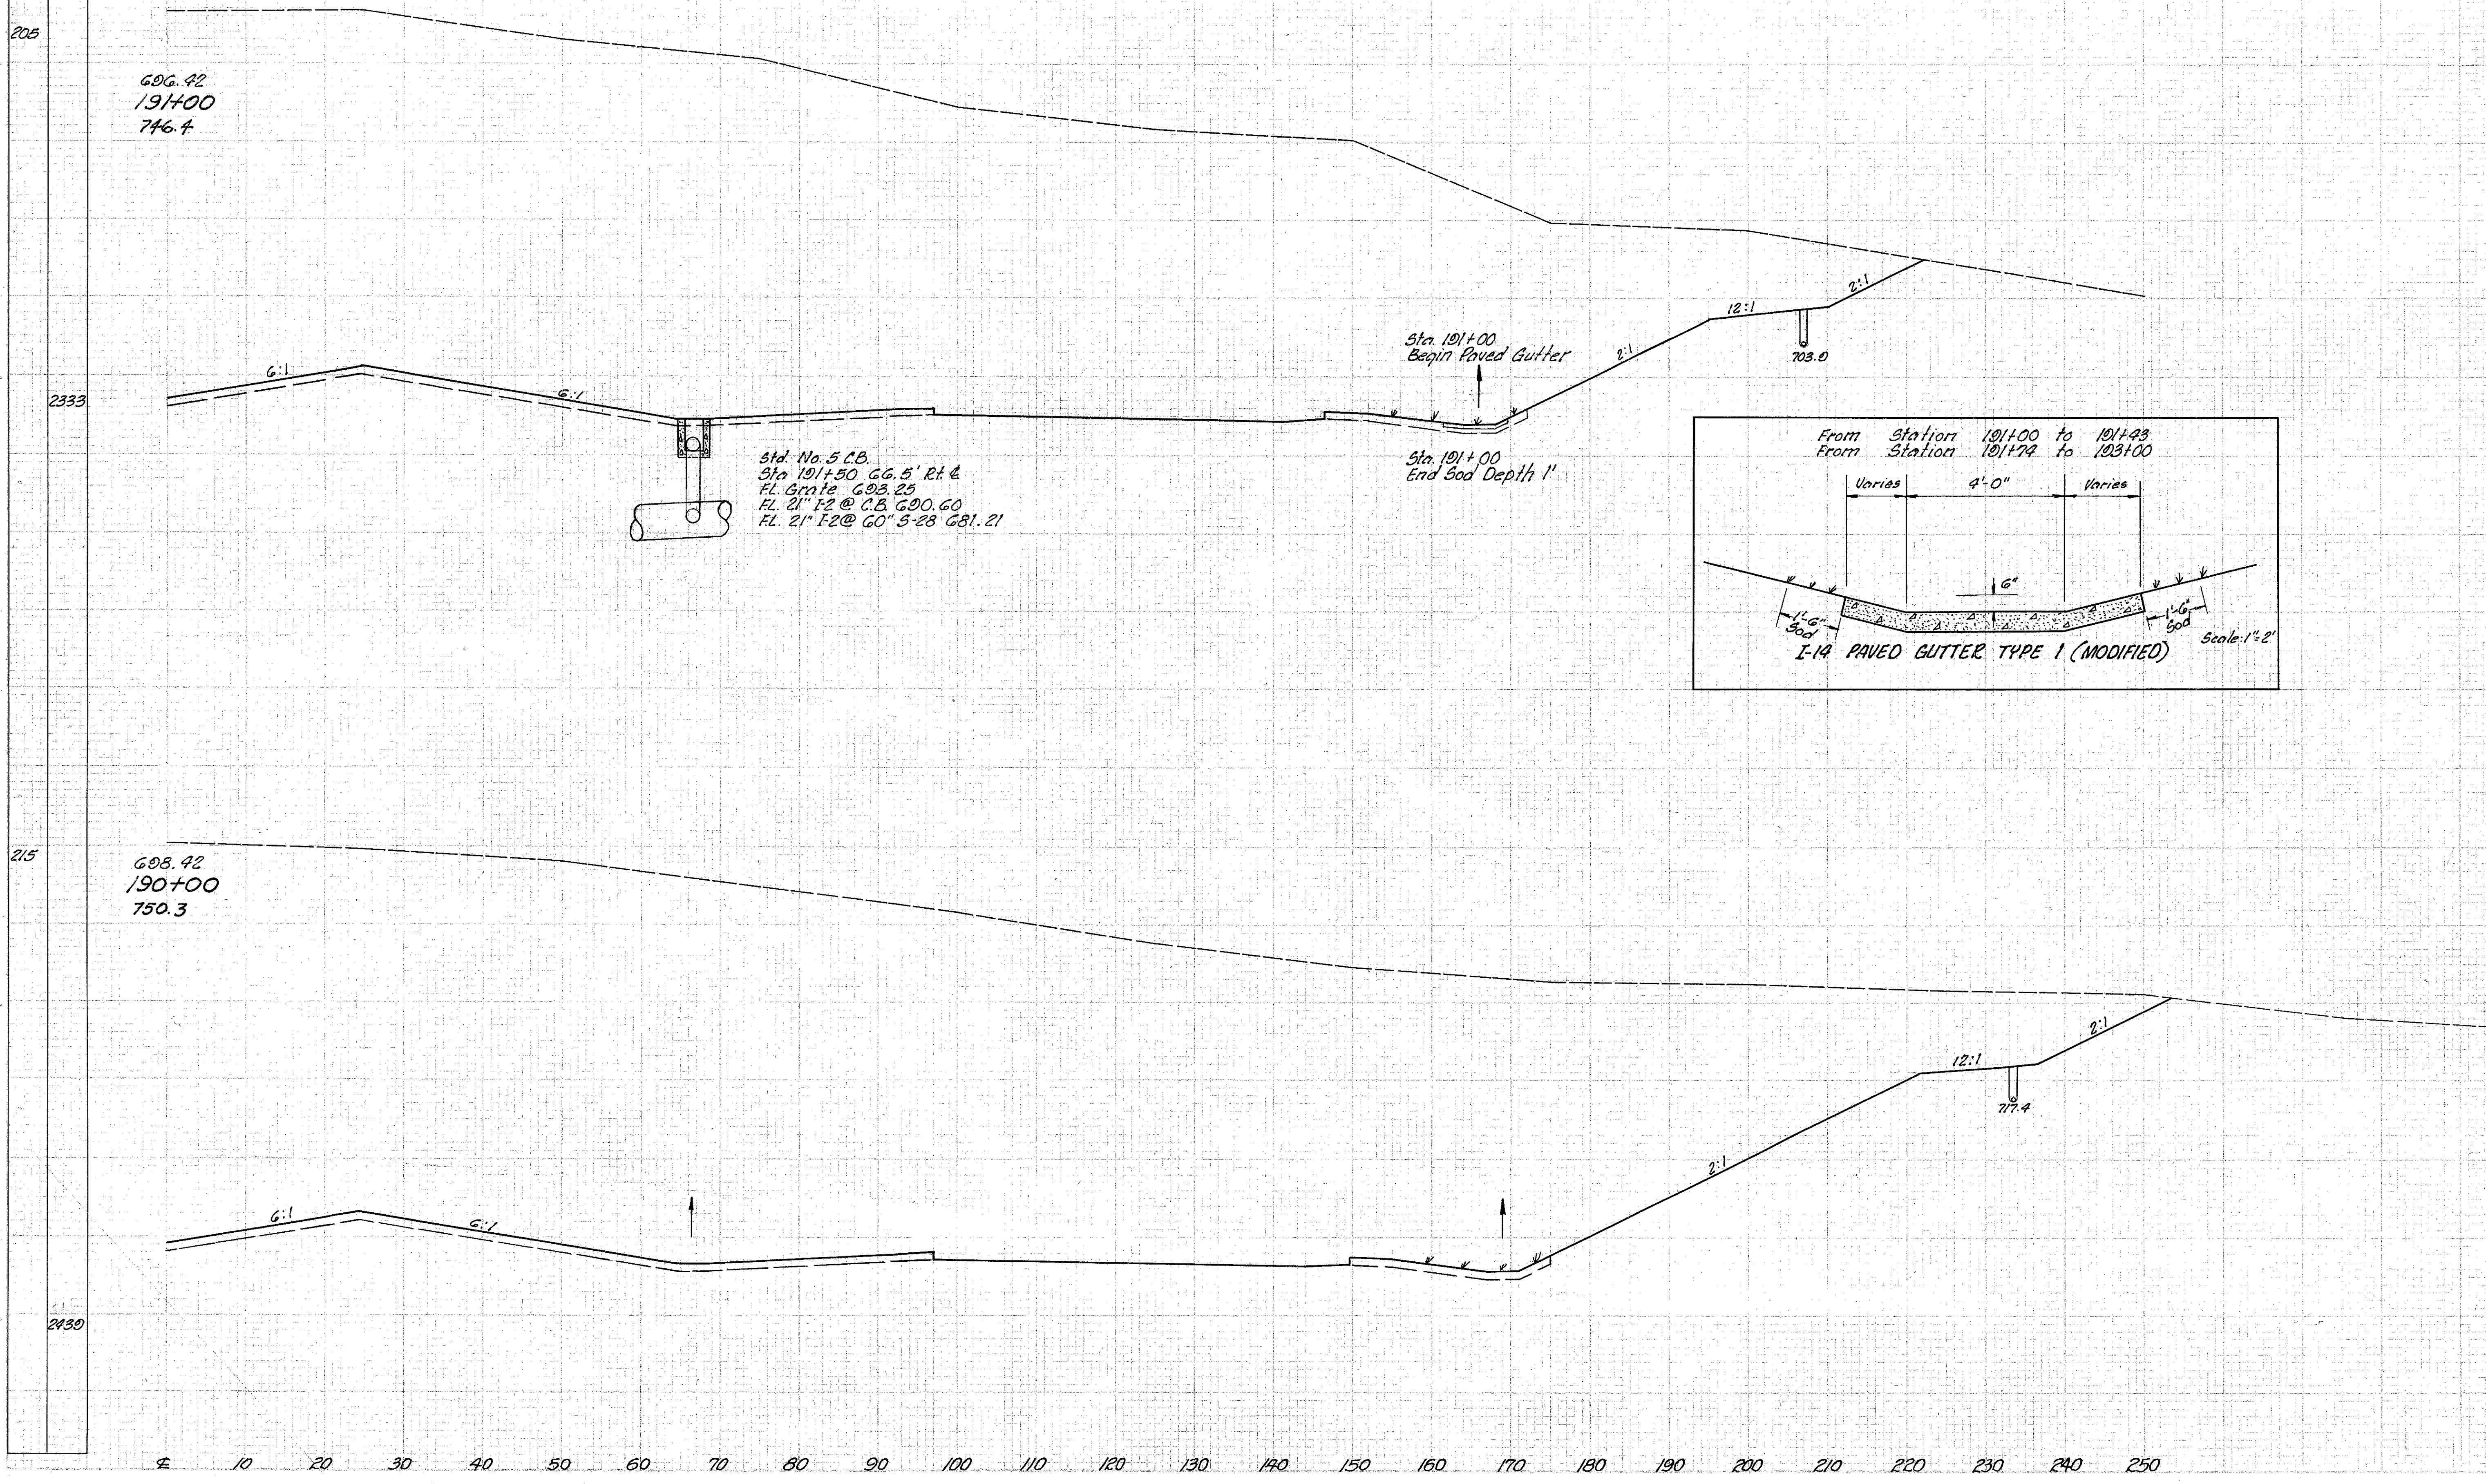

End Area	Volume	
	Cut	Fill
7844	0	
31,620	0	
9235	0	
34,240	0	

Sta. 190+00 to Sta. 191+00 R.F. &