


Seeding
End
Width 39.6'

LAKE COUNTY
LAK-1-2.16

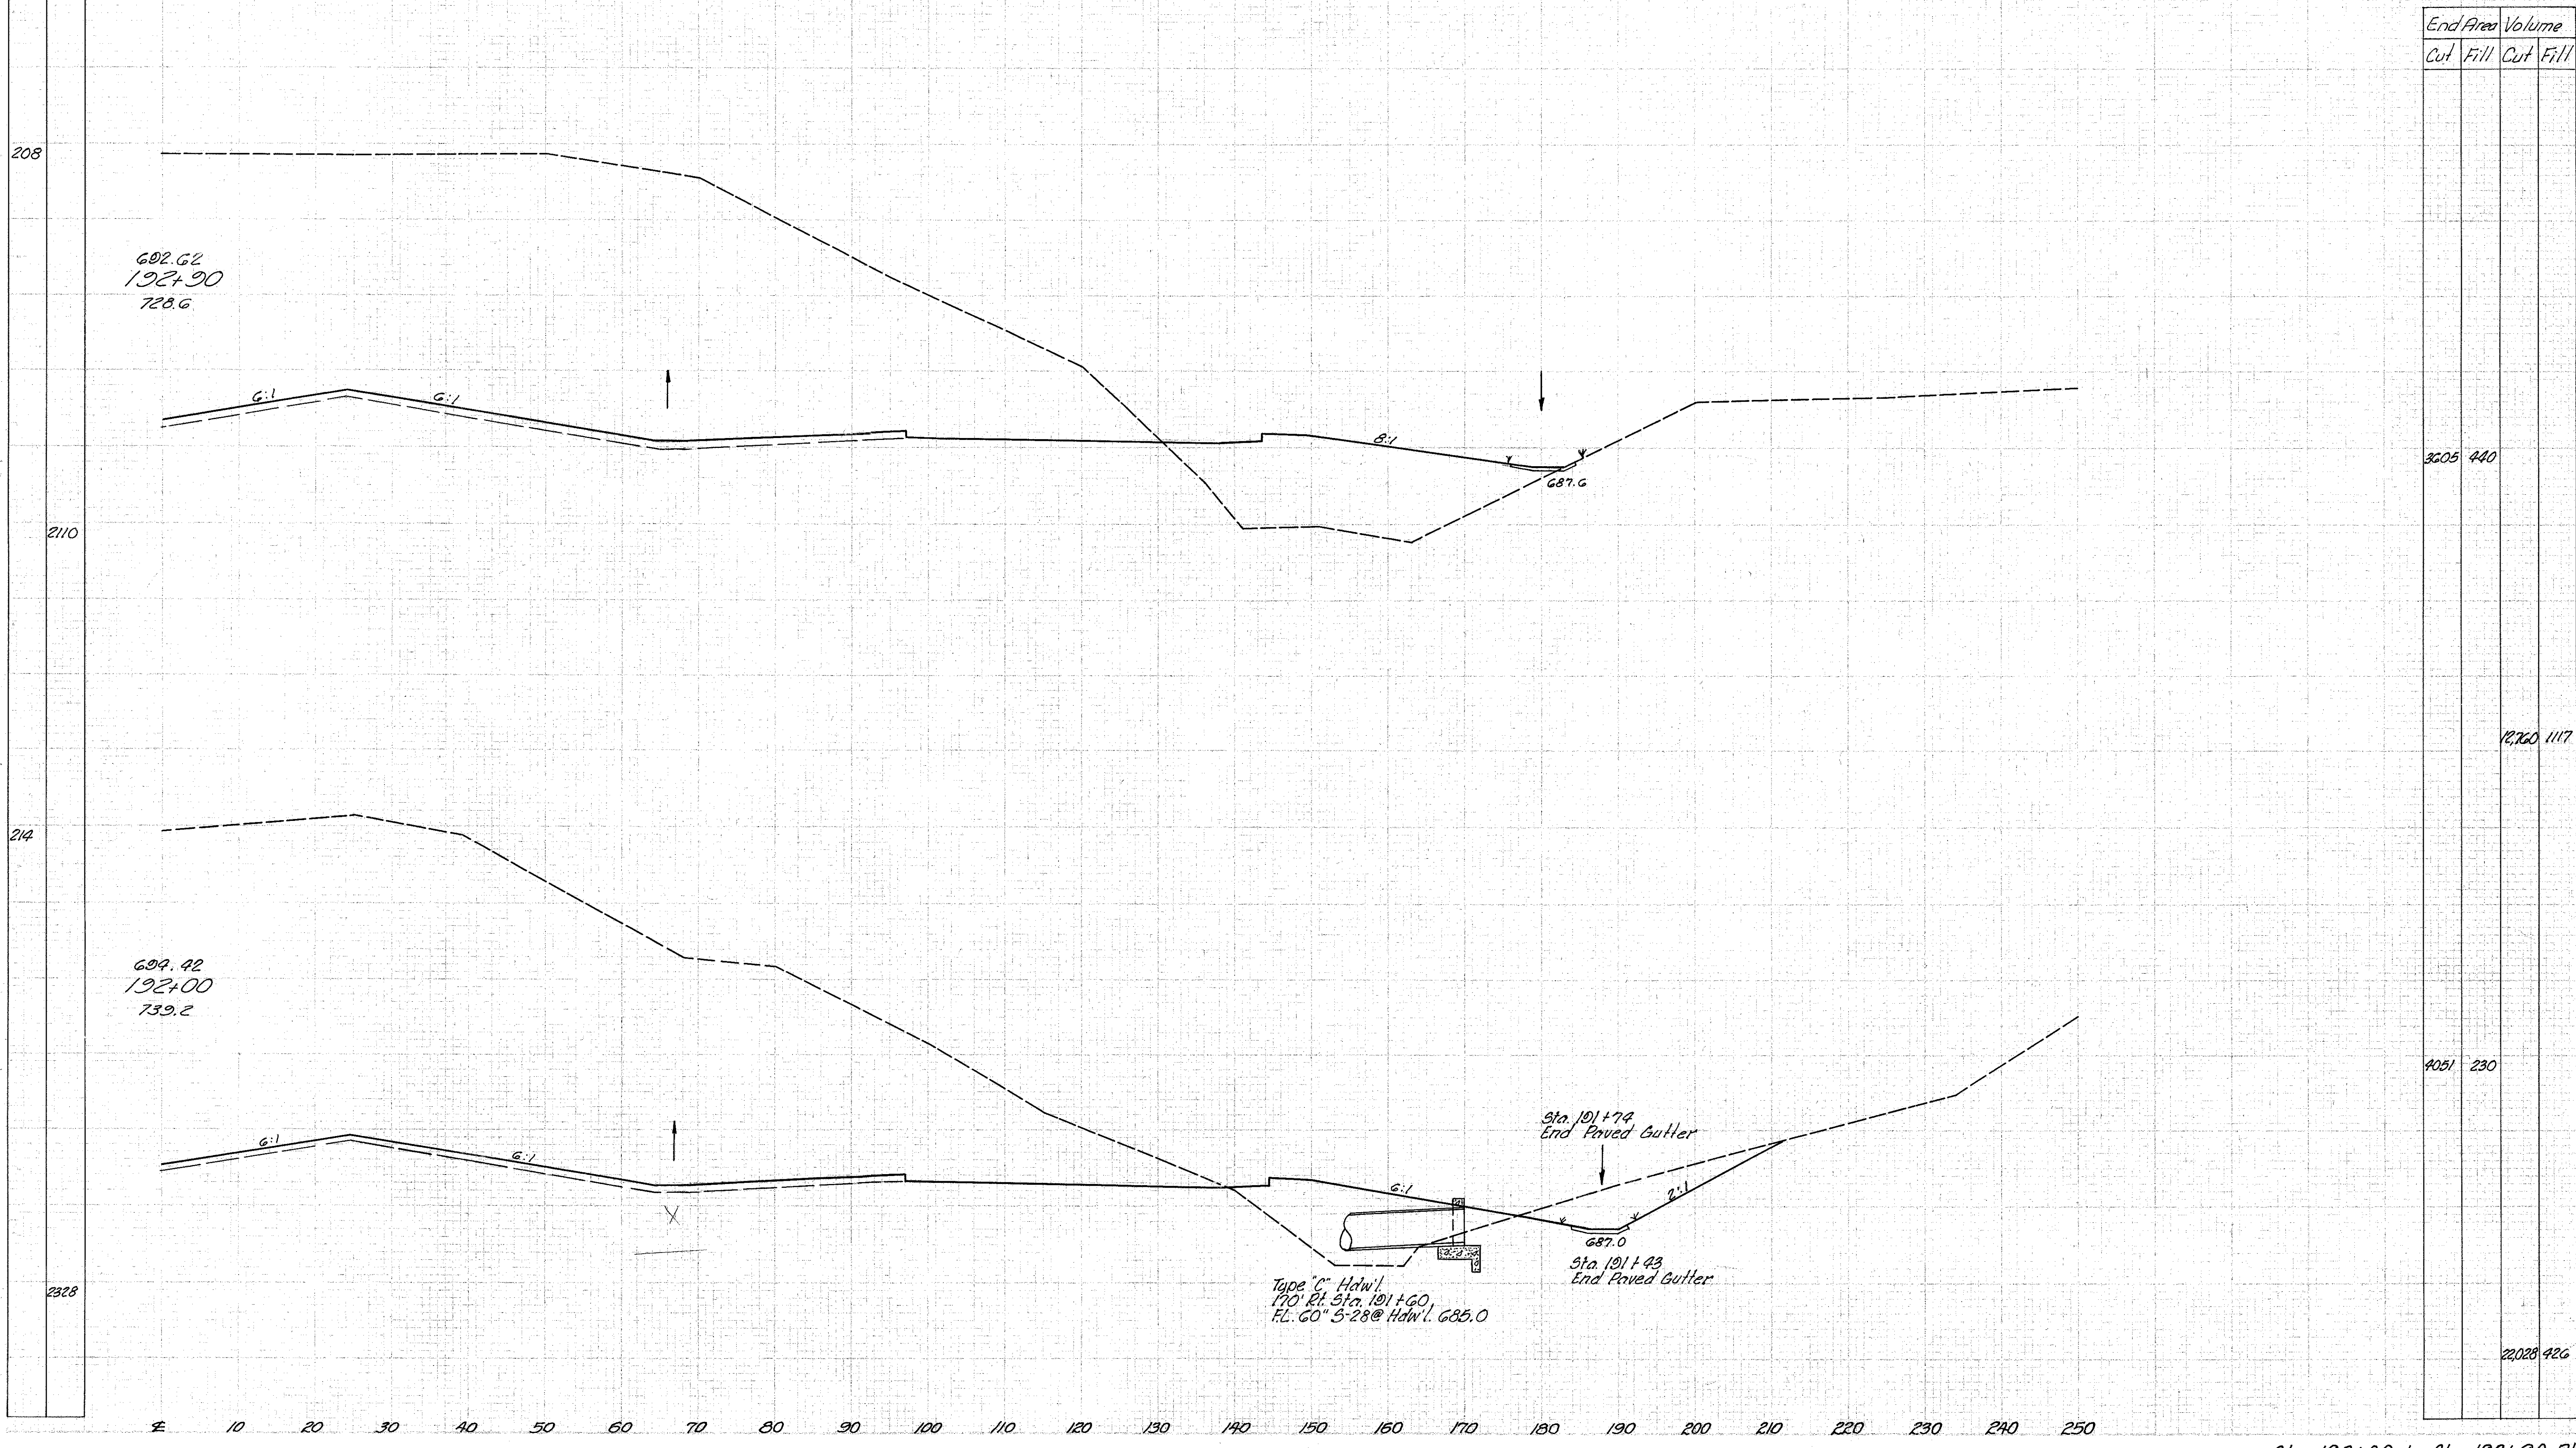

| End Area | | Volume | |
|----------|------|--------|------|
| Cut | Fill | Cut | Fill |
| | | 3605 | 440 |
| | | 12260 | 1117 |
| | | 4051 | 230 |
| | | 22028 | 426 |

Sta. 192+00 to Sta. 192+90 R/L