


Seeding
 End Width Sp. Kl.
 251
 1655
 254
 282

LAKE COUNTY
 LAK-1-2.16

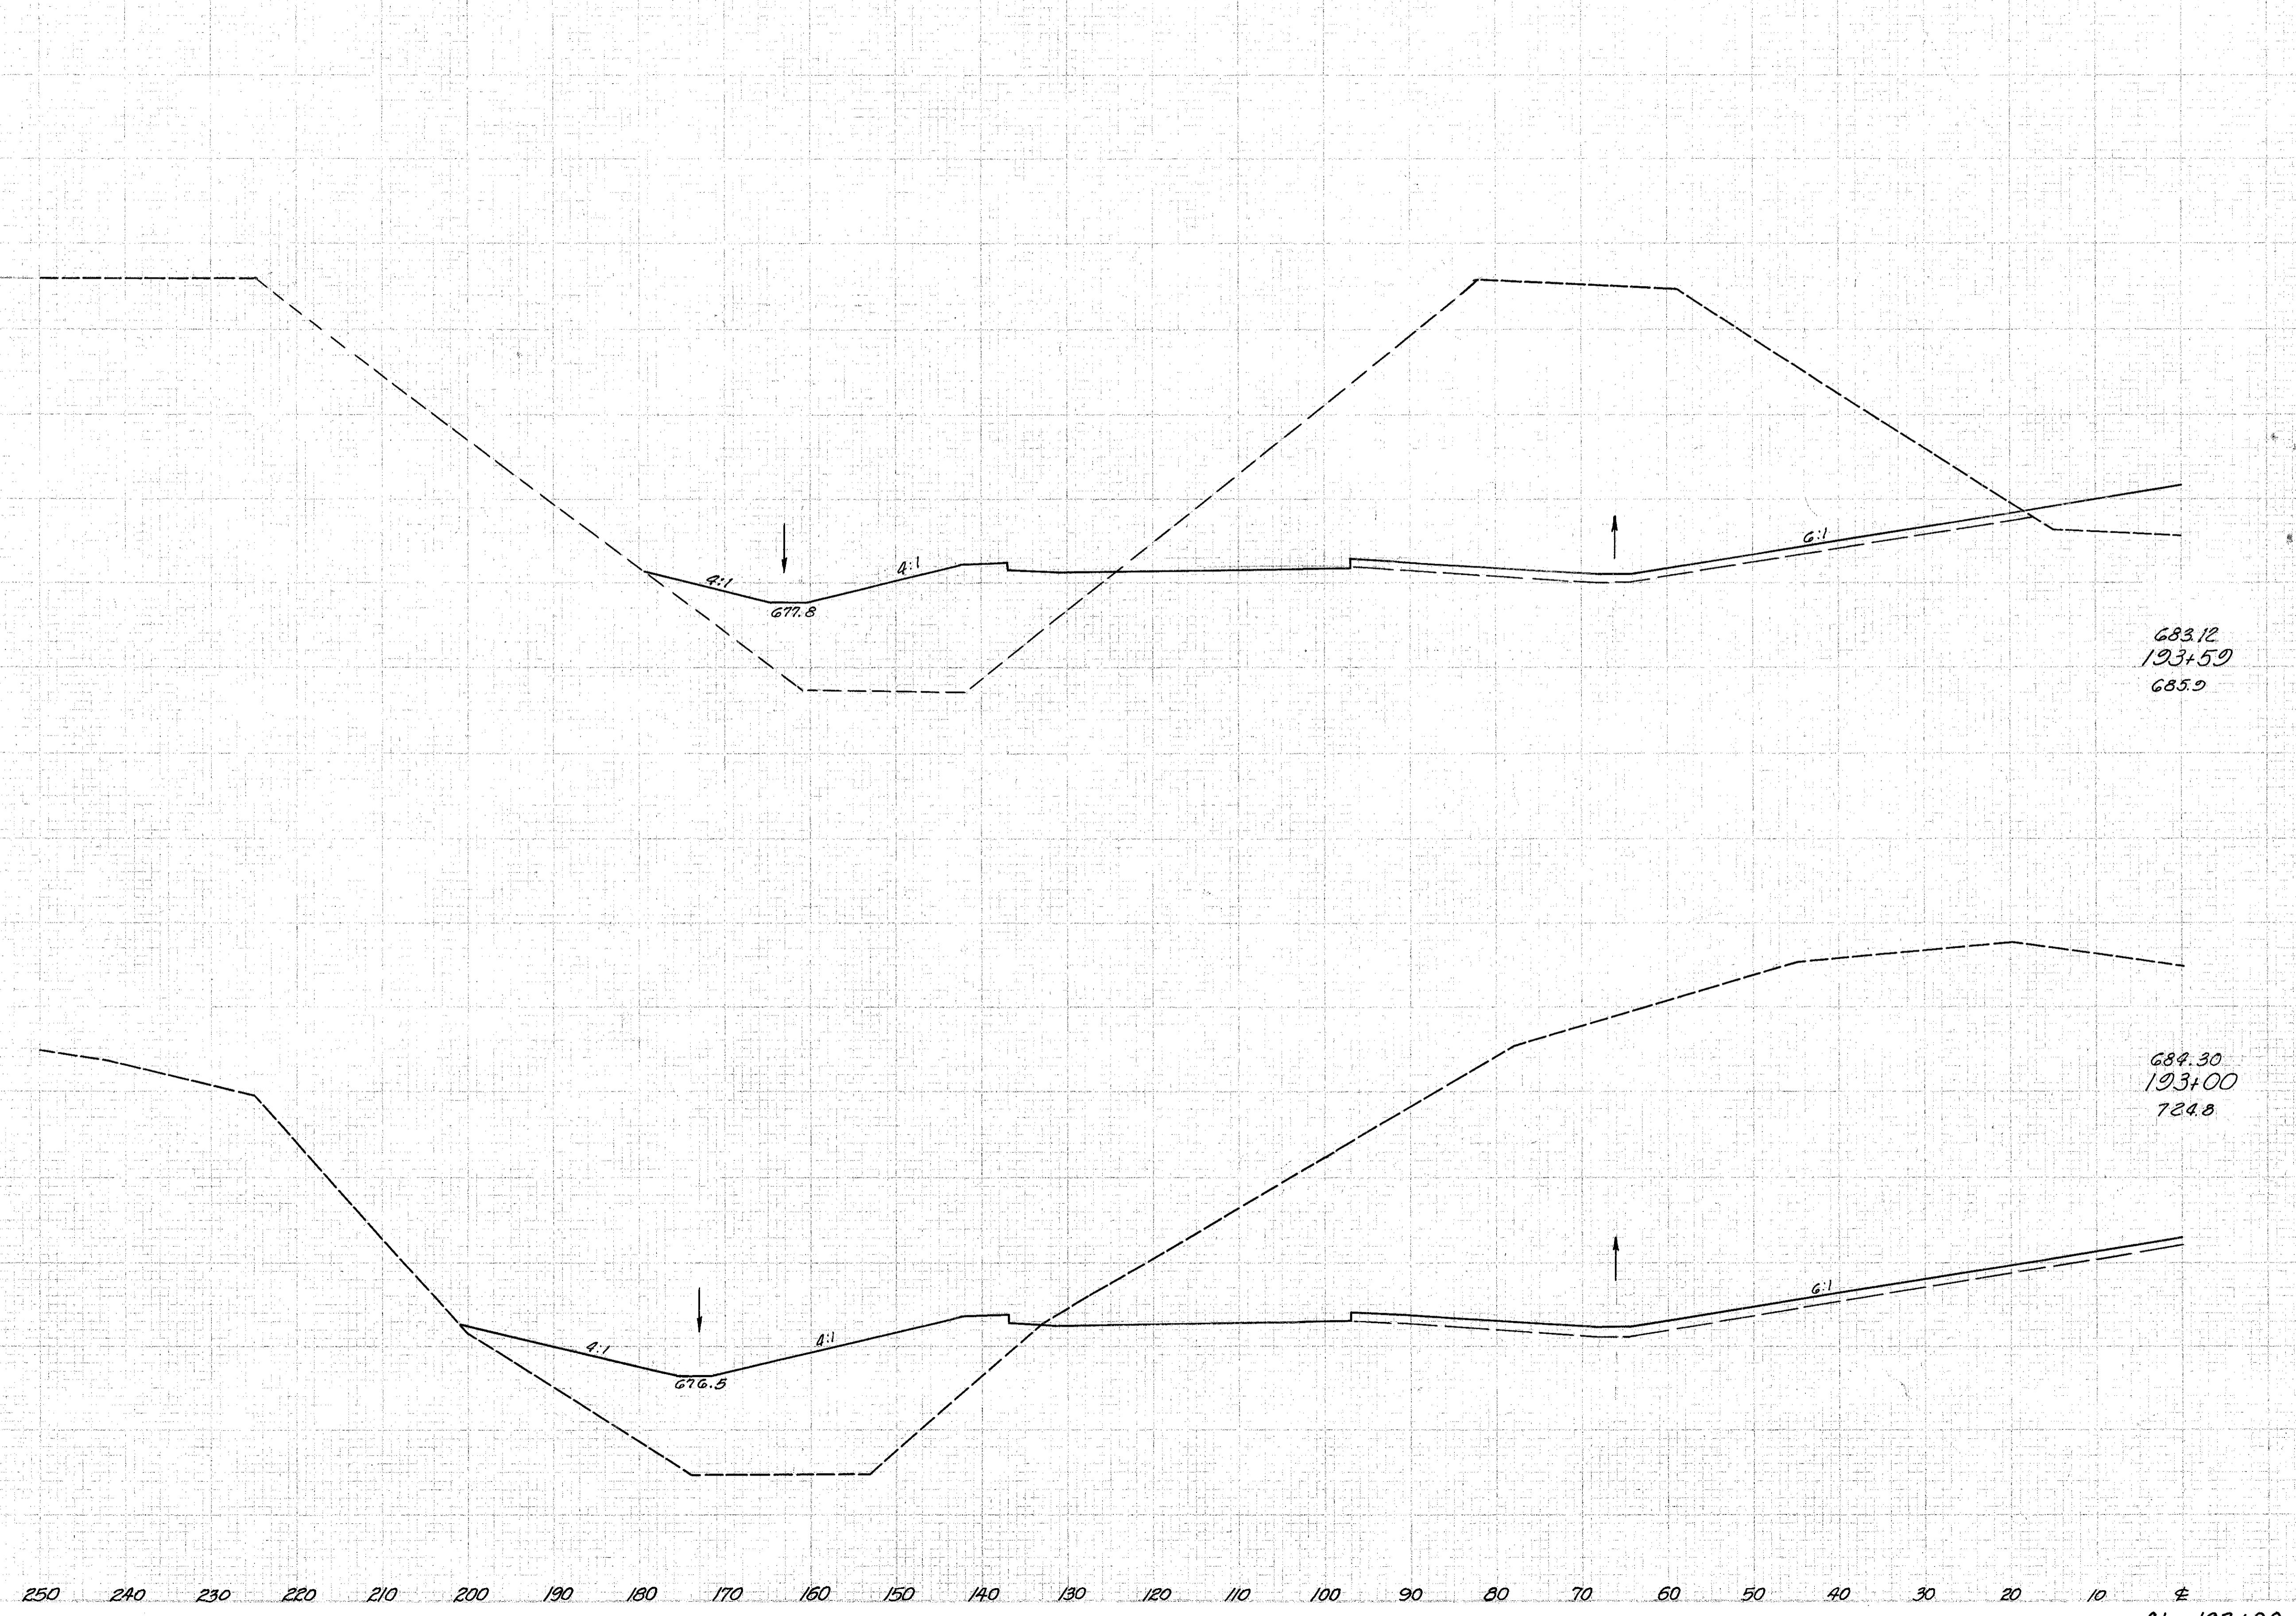

| End Area | | Volume | |
|----------|------|--------|------|
| Cut | Fill | Cut | Fill |
| | | 2236 | 459 |
| | | 6608 | 1185 |
| | | 3389 | 626 |
| | | 1429 | 189 |