


Seeding
End
Width Sq.Yd.

| | | | |
|---------|------|-------------|-----|
| ED. NO. | DATE | PROJECT | 128 |
| 3 | CHD | I-1103 (19) | 3/2 |

LAKE COUNTY
LAK-1-2.16

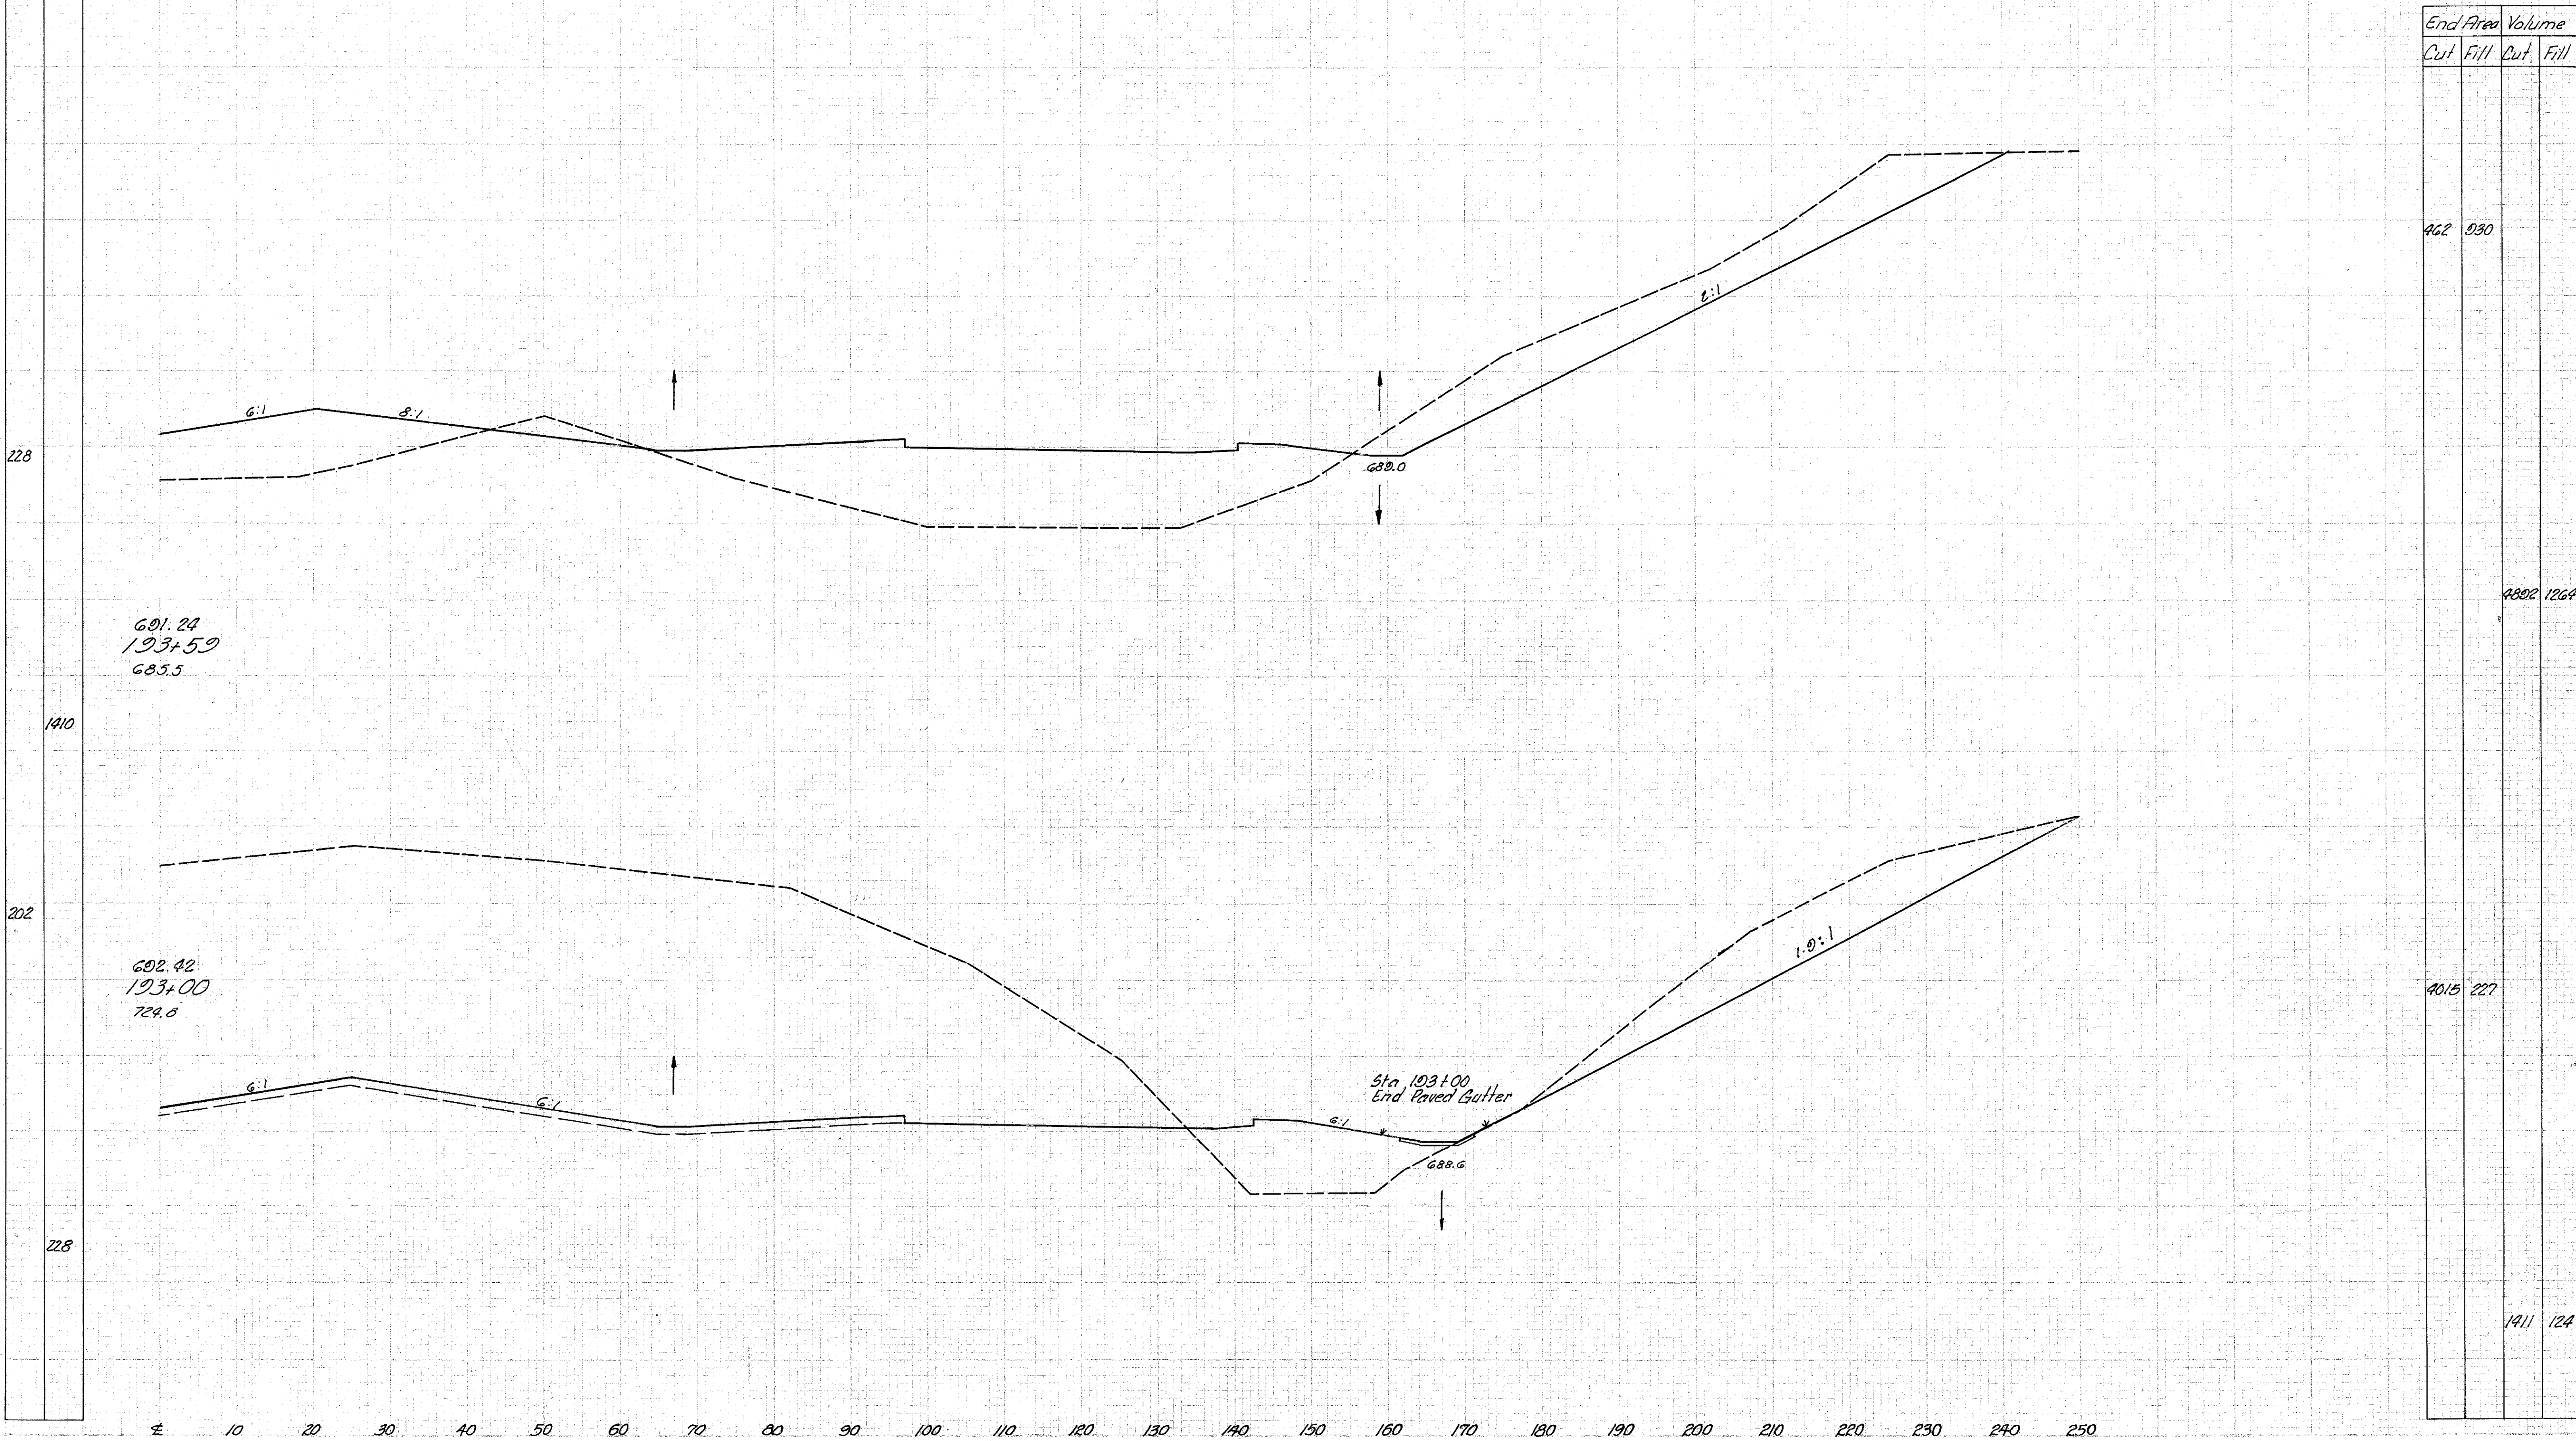

Sta. 193+00 to Sta. 193+59 Rt. 4