


Seeding	
End Width	Sp. Yd.
250	
223	
251	
307	
251	
837	

STATE	PROJECT	129
OHIO	I-1103 (19)	312

LAKE COUNTY  
LAK-1-2.16

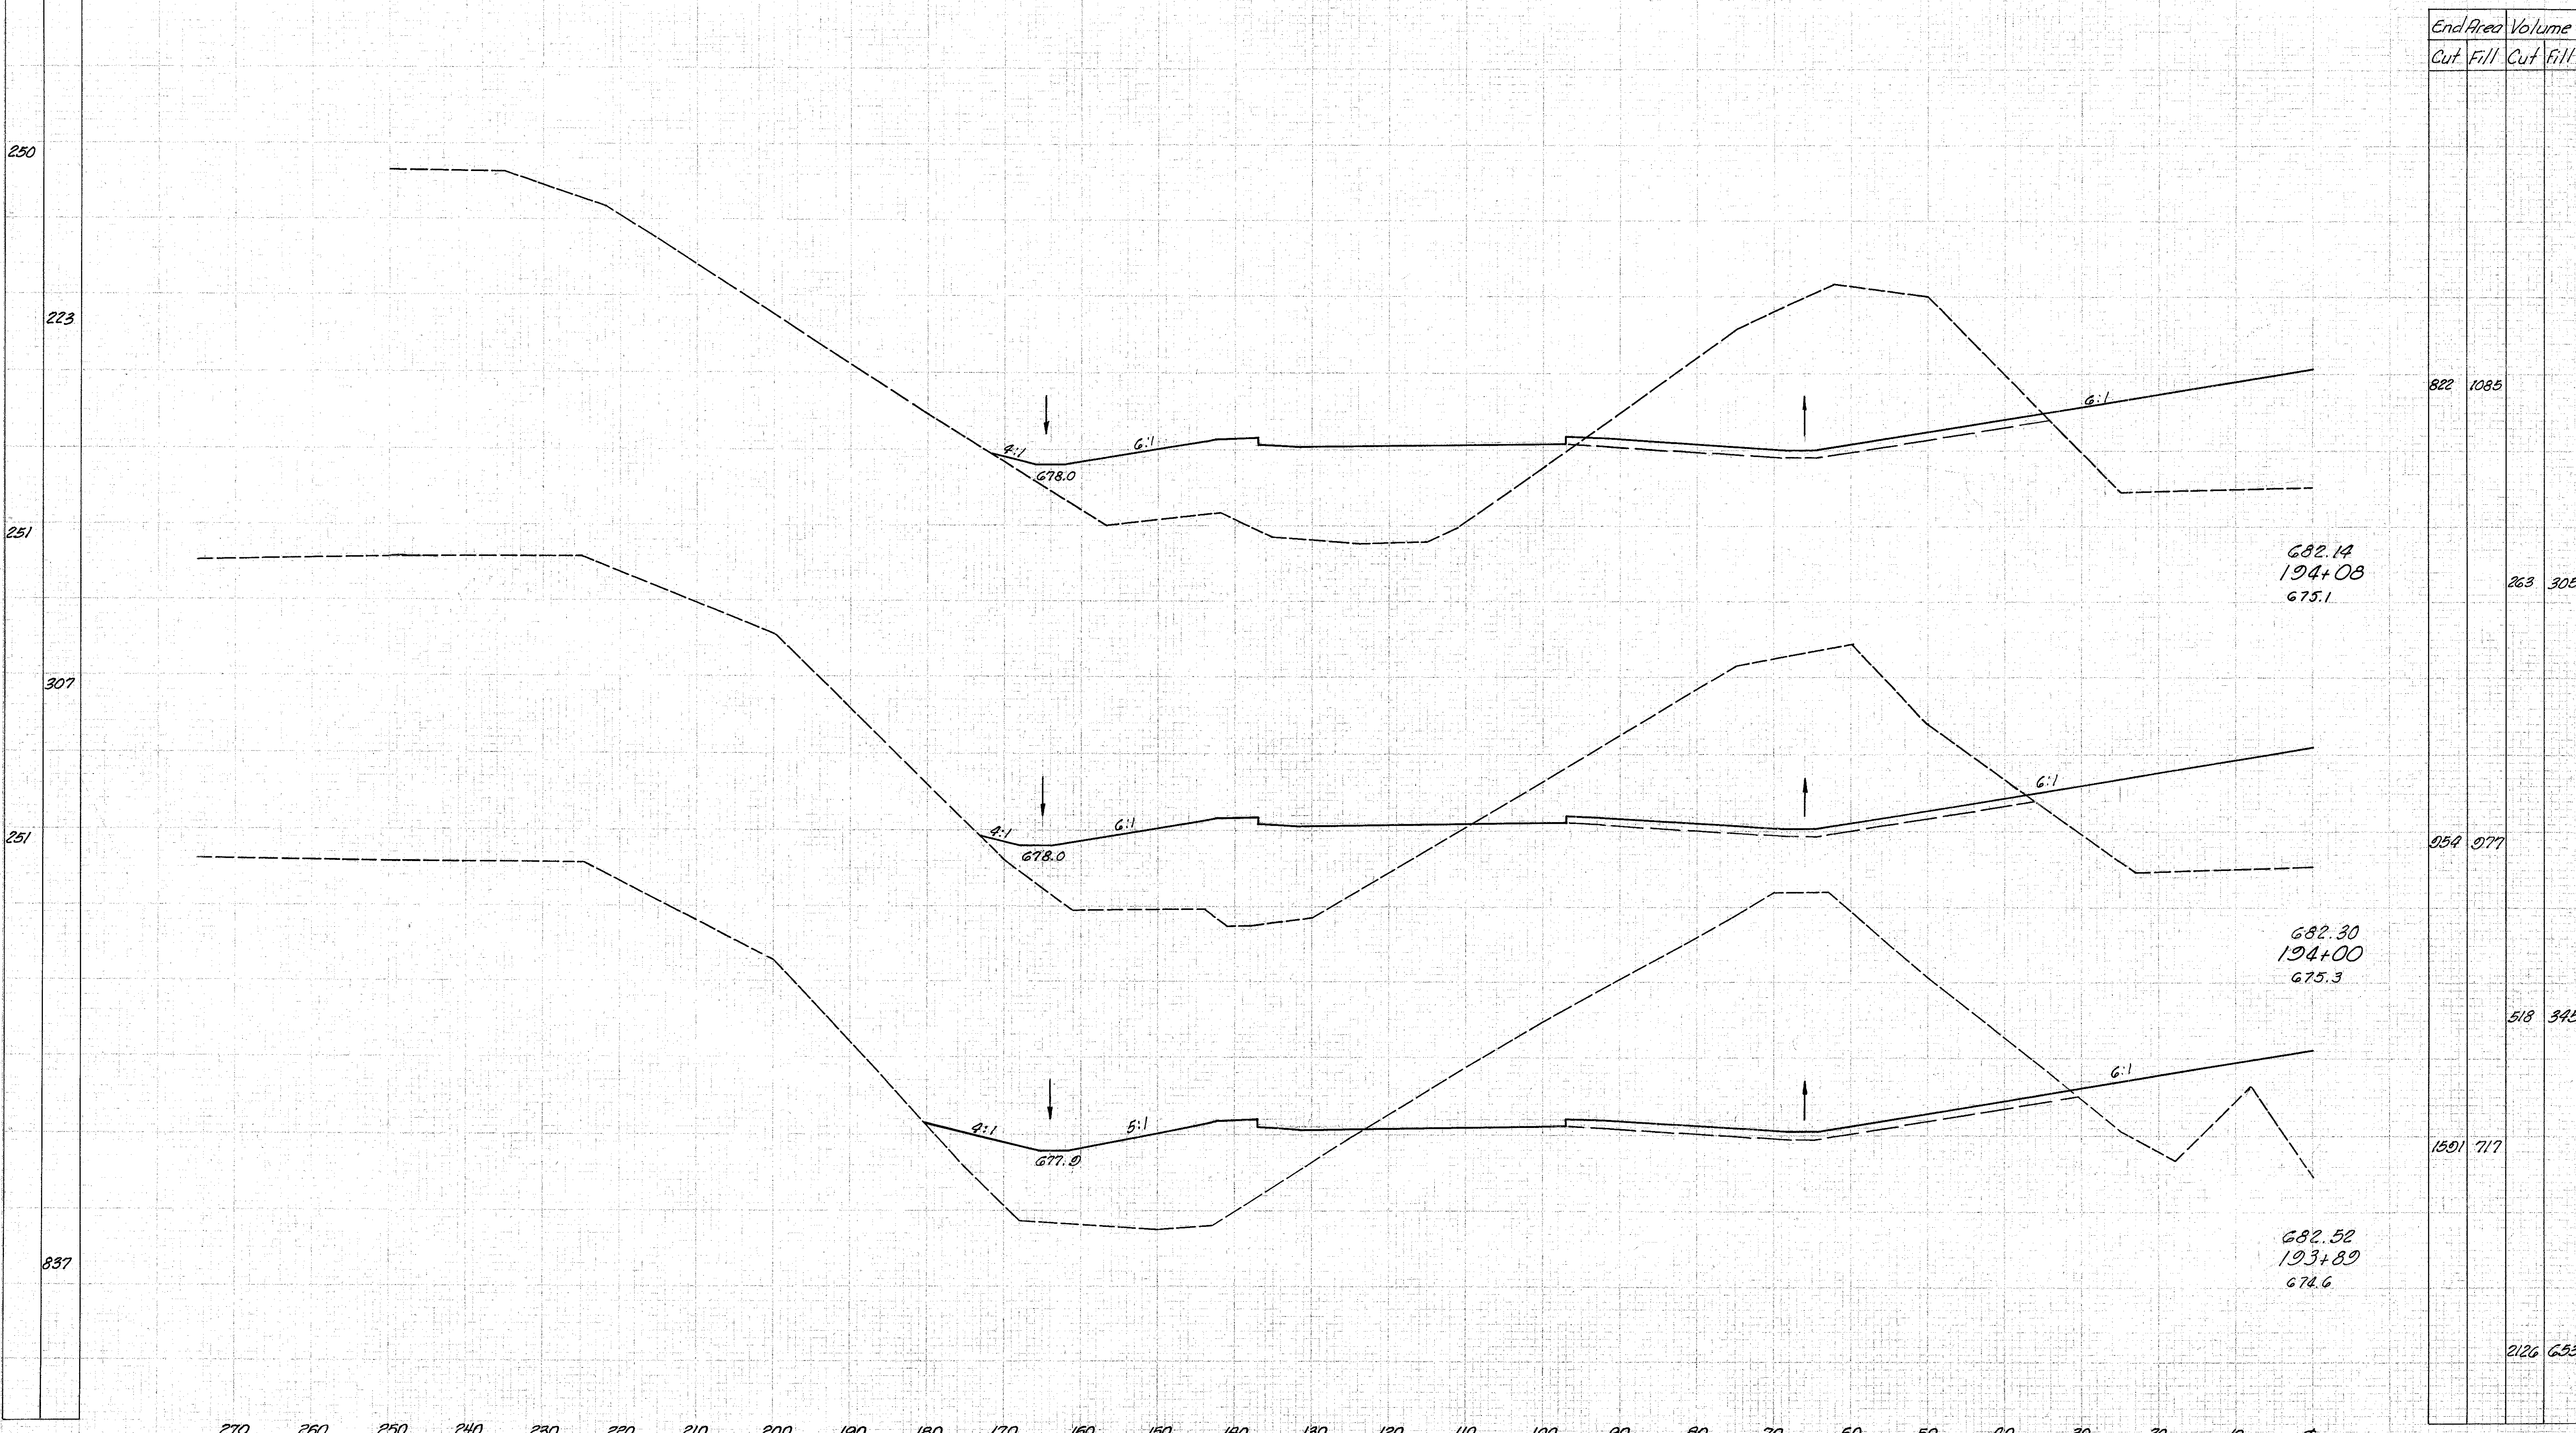

End Area		Volume	
Cut	Fill	Cut	Fill
822	1085		
		263	305
		954	977
		518	345
1591	717		
		2126	653

Sta. 193+89 to Sta. 194+08 Lt. &