


Seeding	
End Width	Sq. Yd.
205	
27	
24	
181	
202	
27	
32	
247	
26	
202	
43	
717	

LAKE COUNTY
LAK-1-2.16

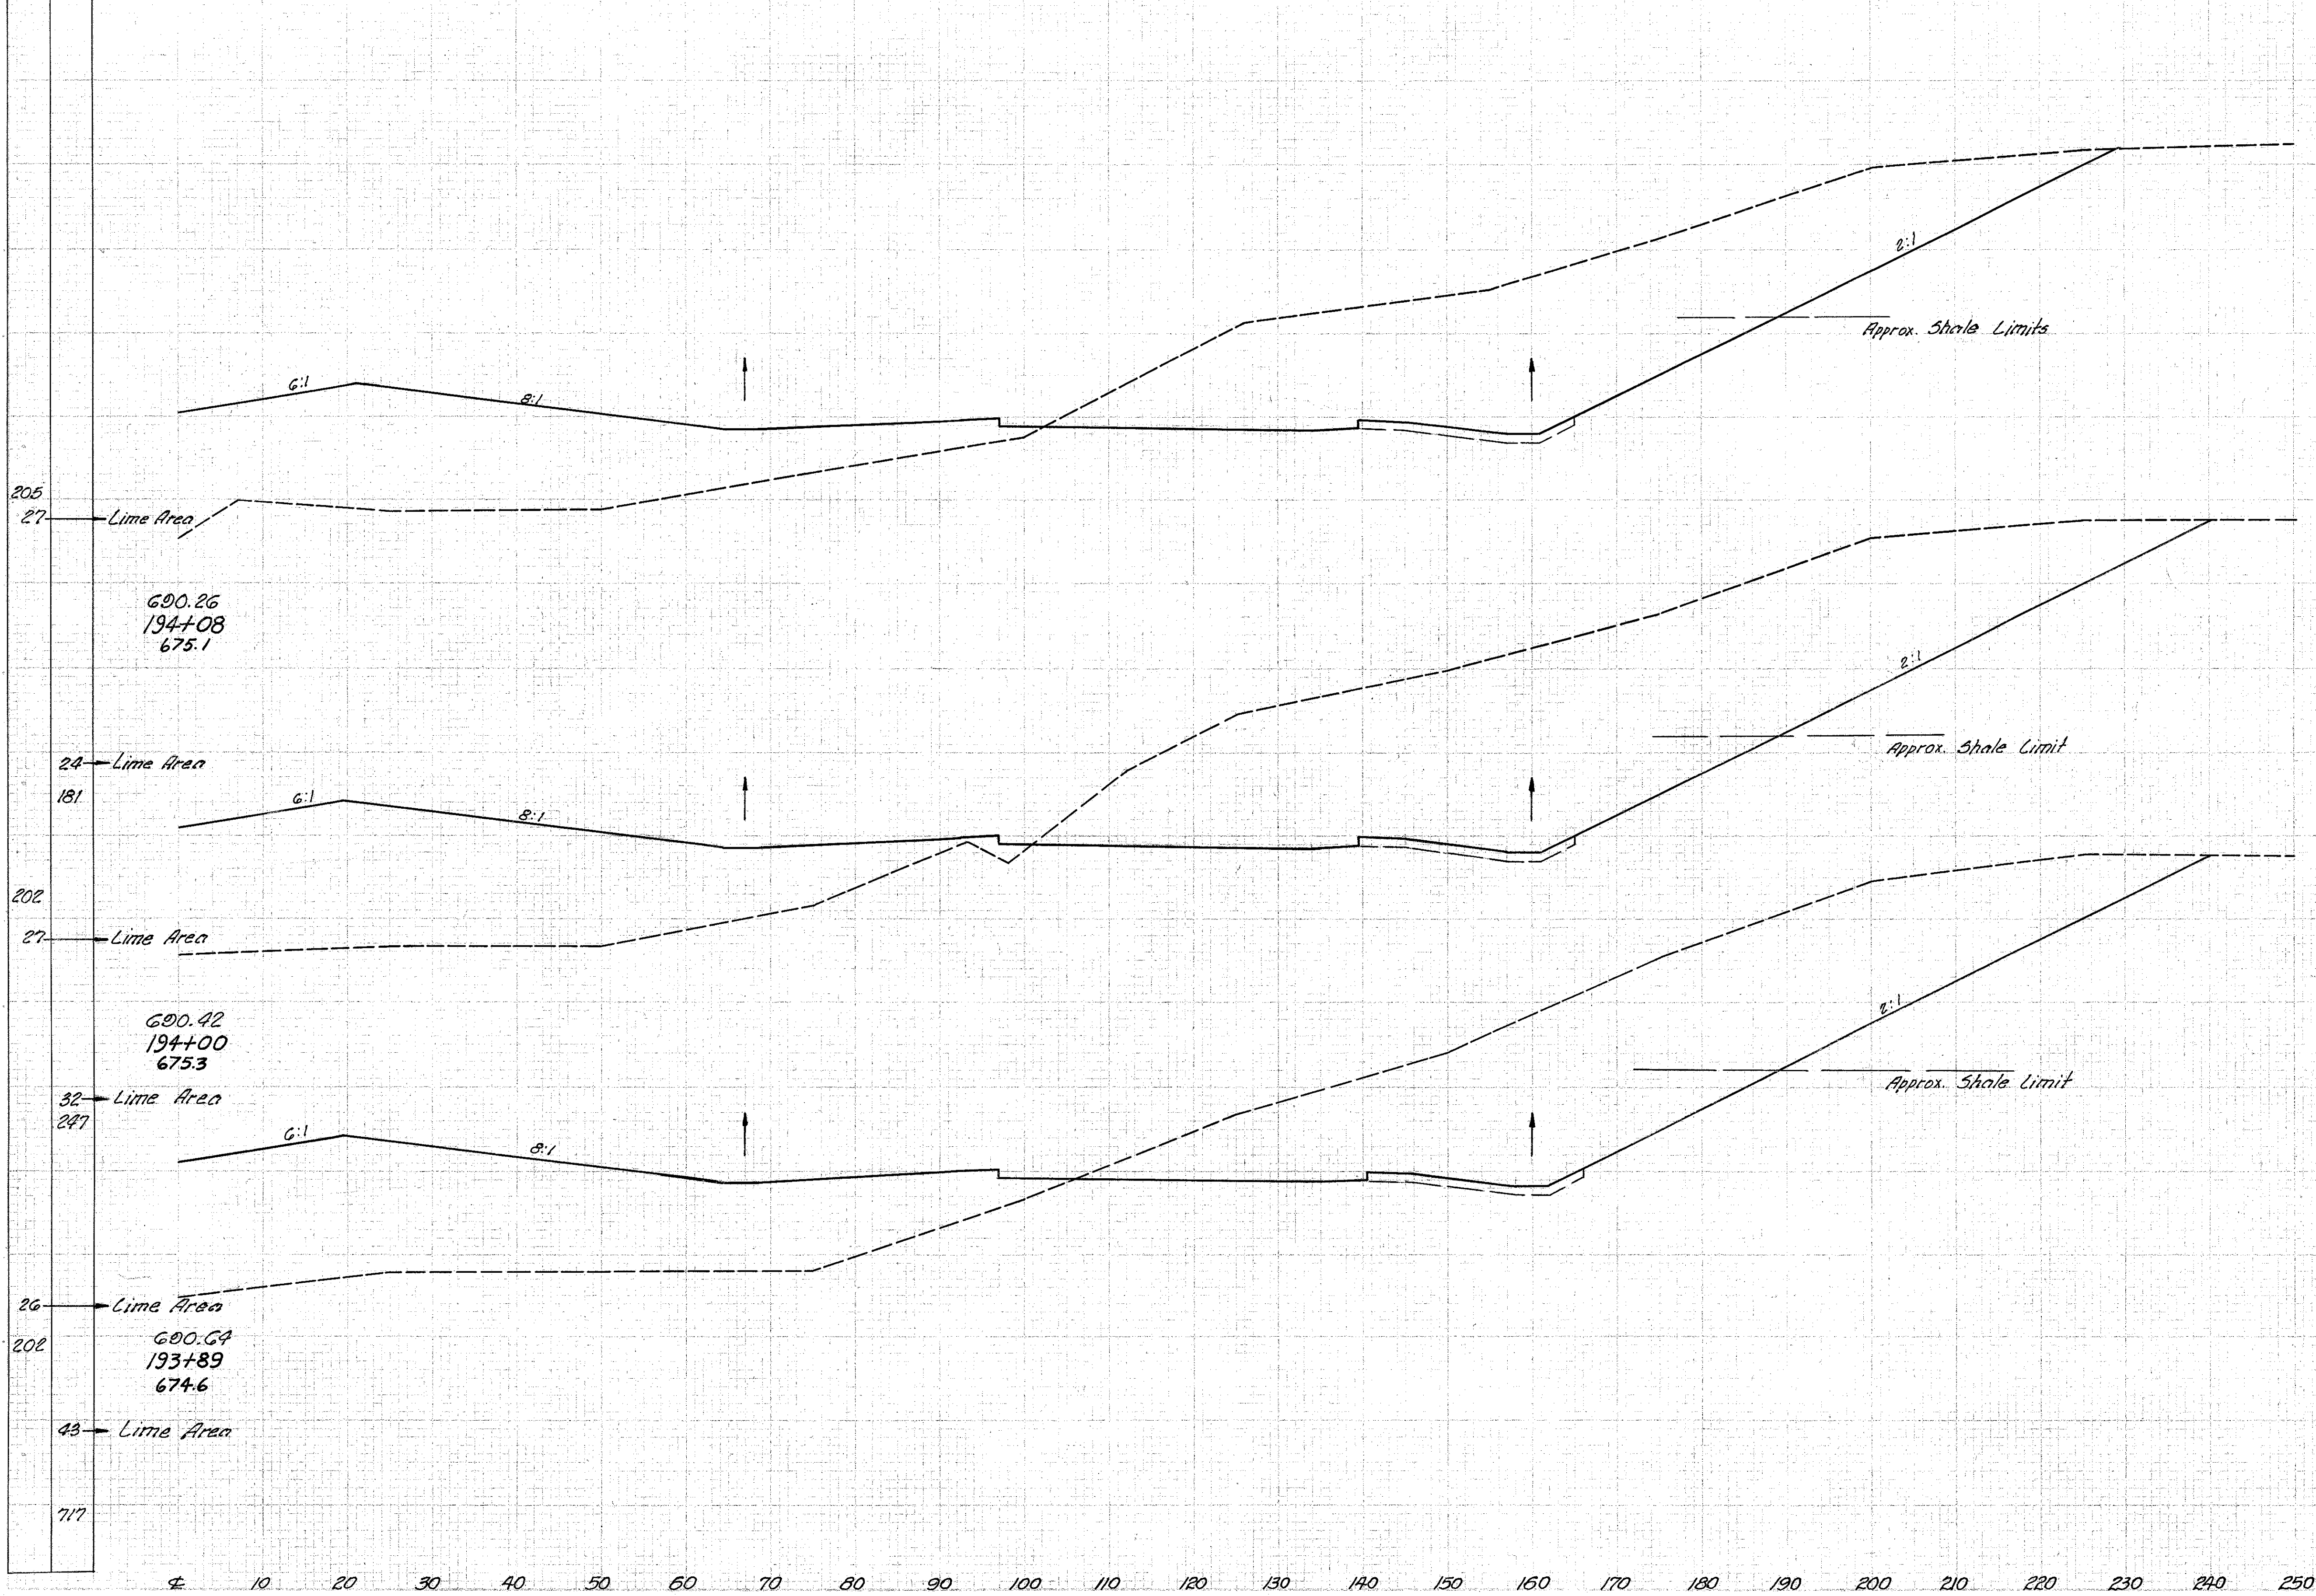

End Area		Volume	
Cut	Fill	Cut	Fill
1504	967		
2157	1143	542	313
204	486		
1739	1245		
1223	1208		