


Seeding
End Width Sq. Yd.
244
682
247
525

758	CHIO	I-1103 (19)	131
2			312

LAKE COUNTY
LAK-1-2.16

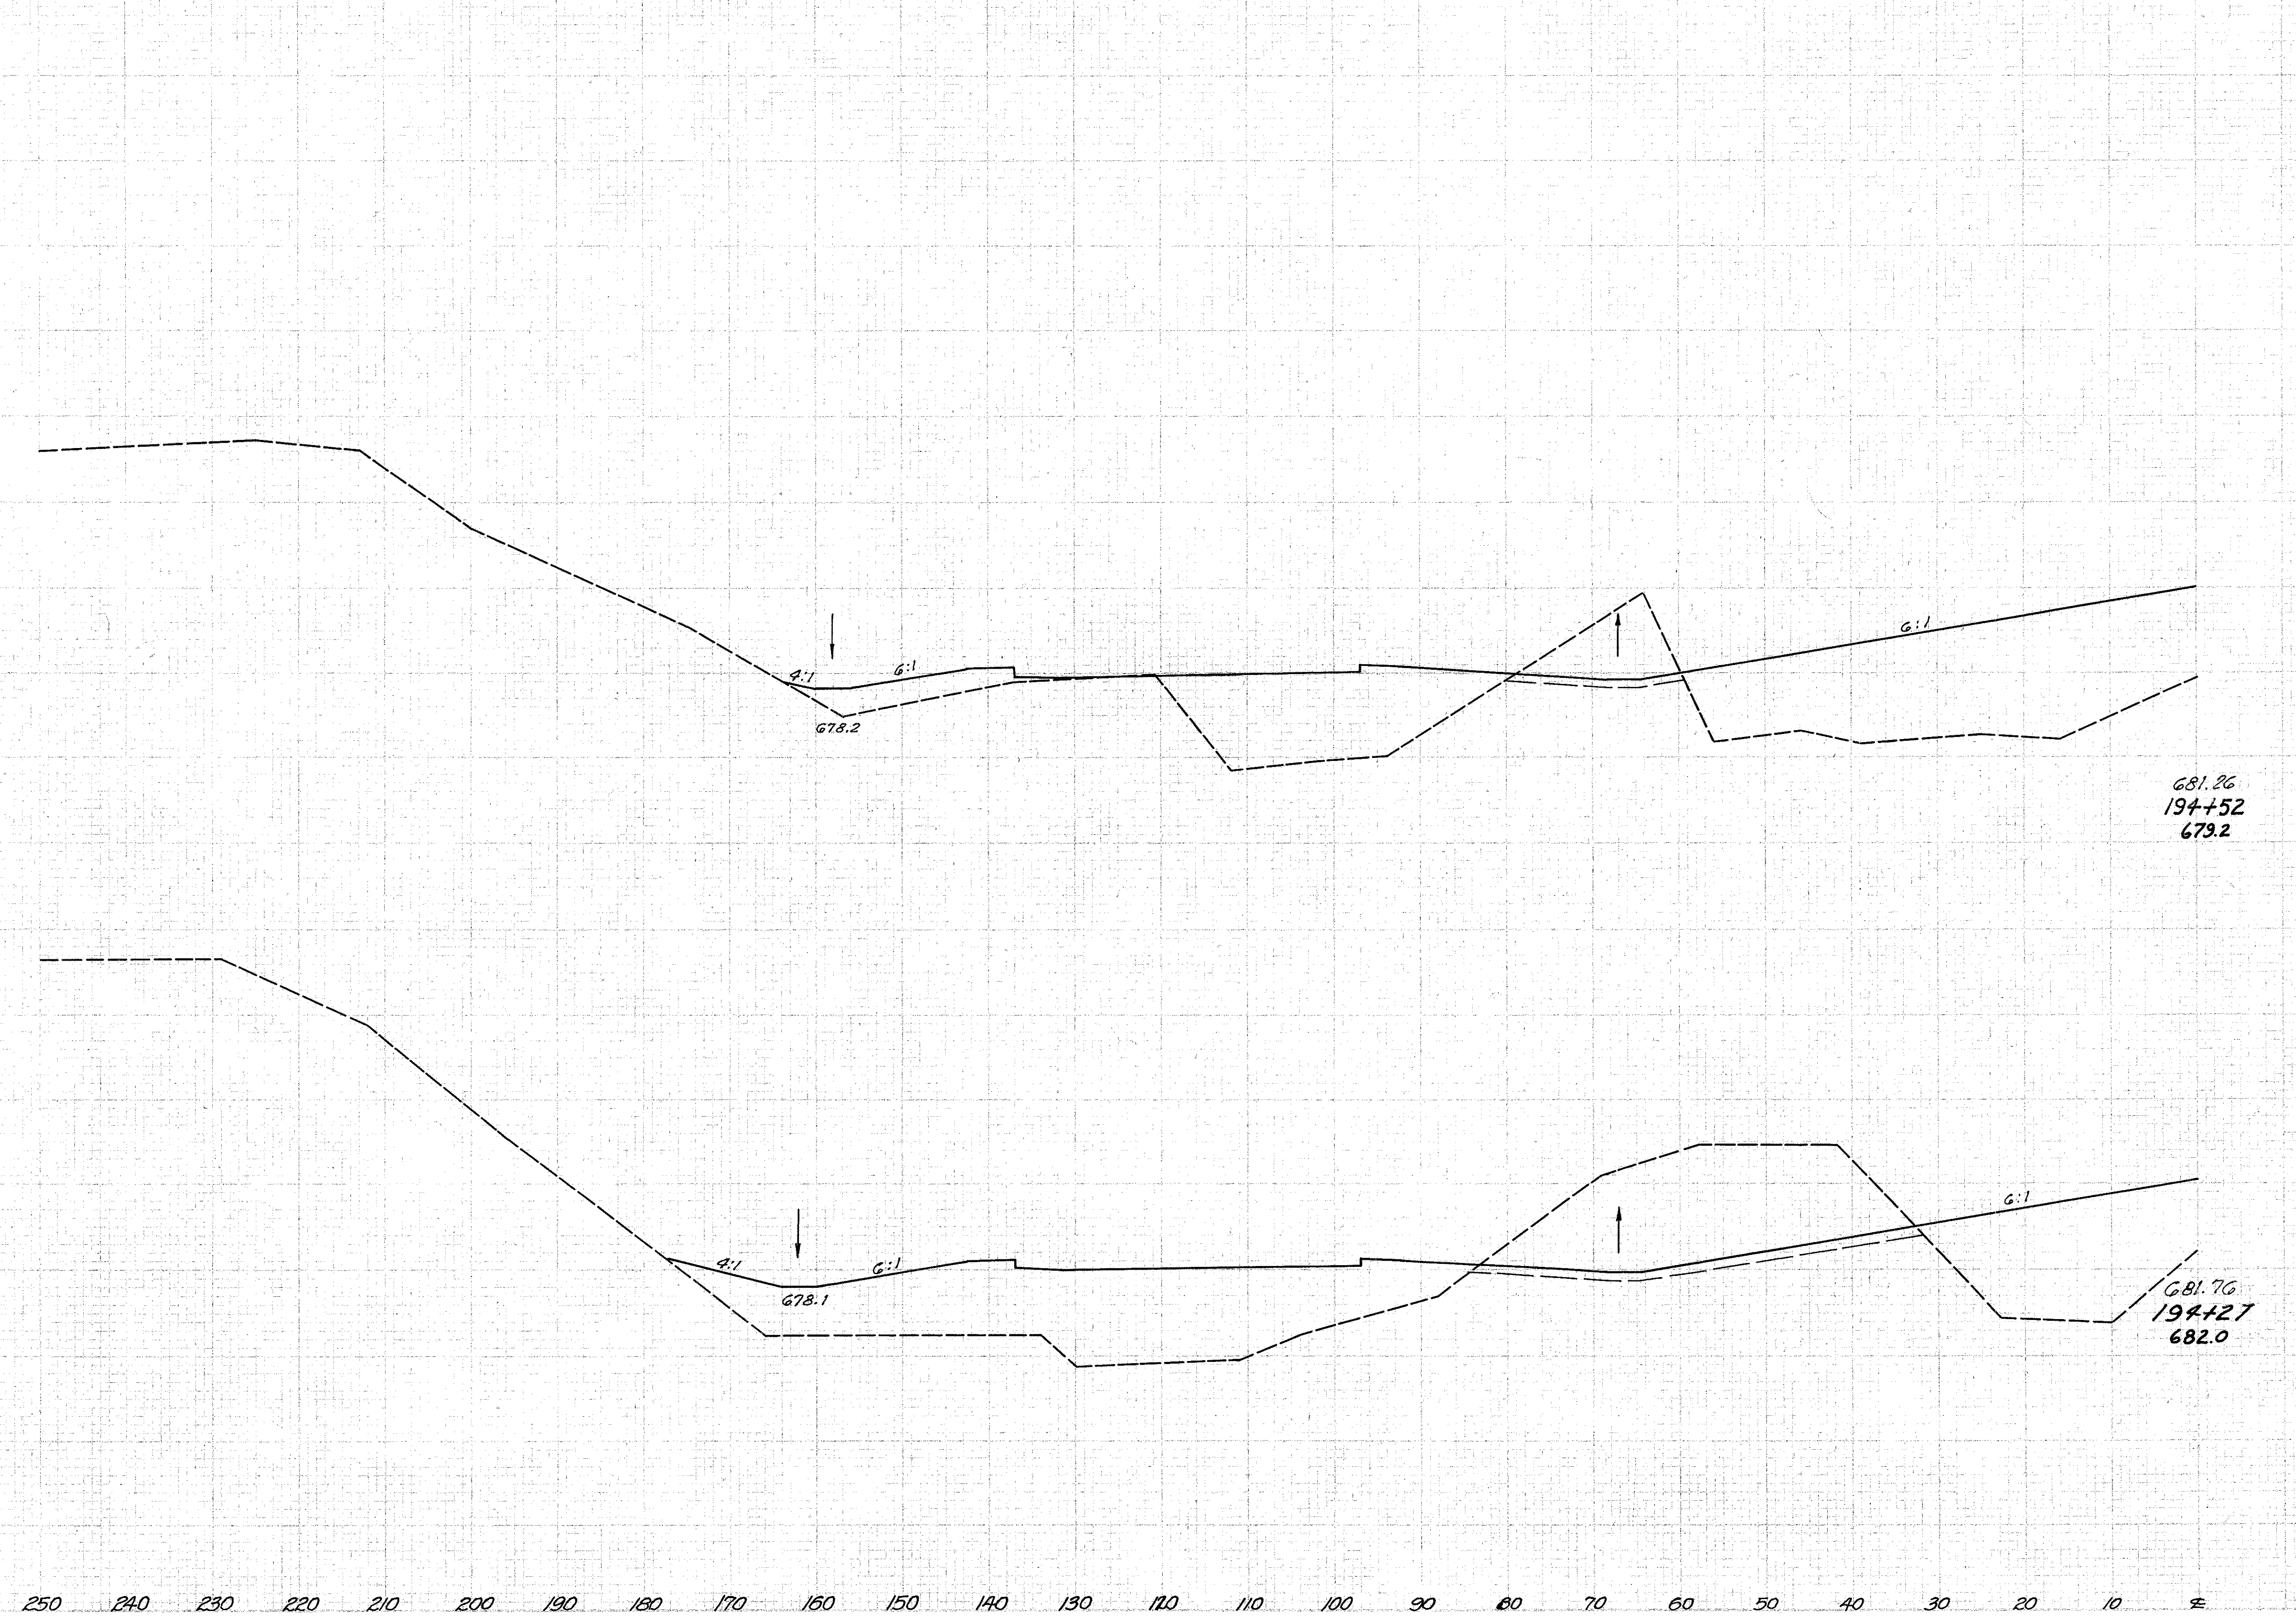

End Area		Volume	
Cut	Fill	Cut	Fill
143	1107		
		313	938
		534	1028
		977	743

Sta. 194+27 to Sta. 194+52 L+