


Seeding
End Width
Sq. Yd.

PRO. NO.	DATE	PROJECT
2	07-10	I-1103 (19)

132
312

LAKE COUNTY
LAK-1-2.16

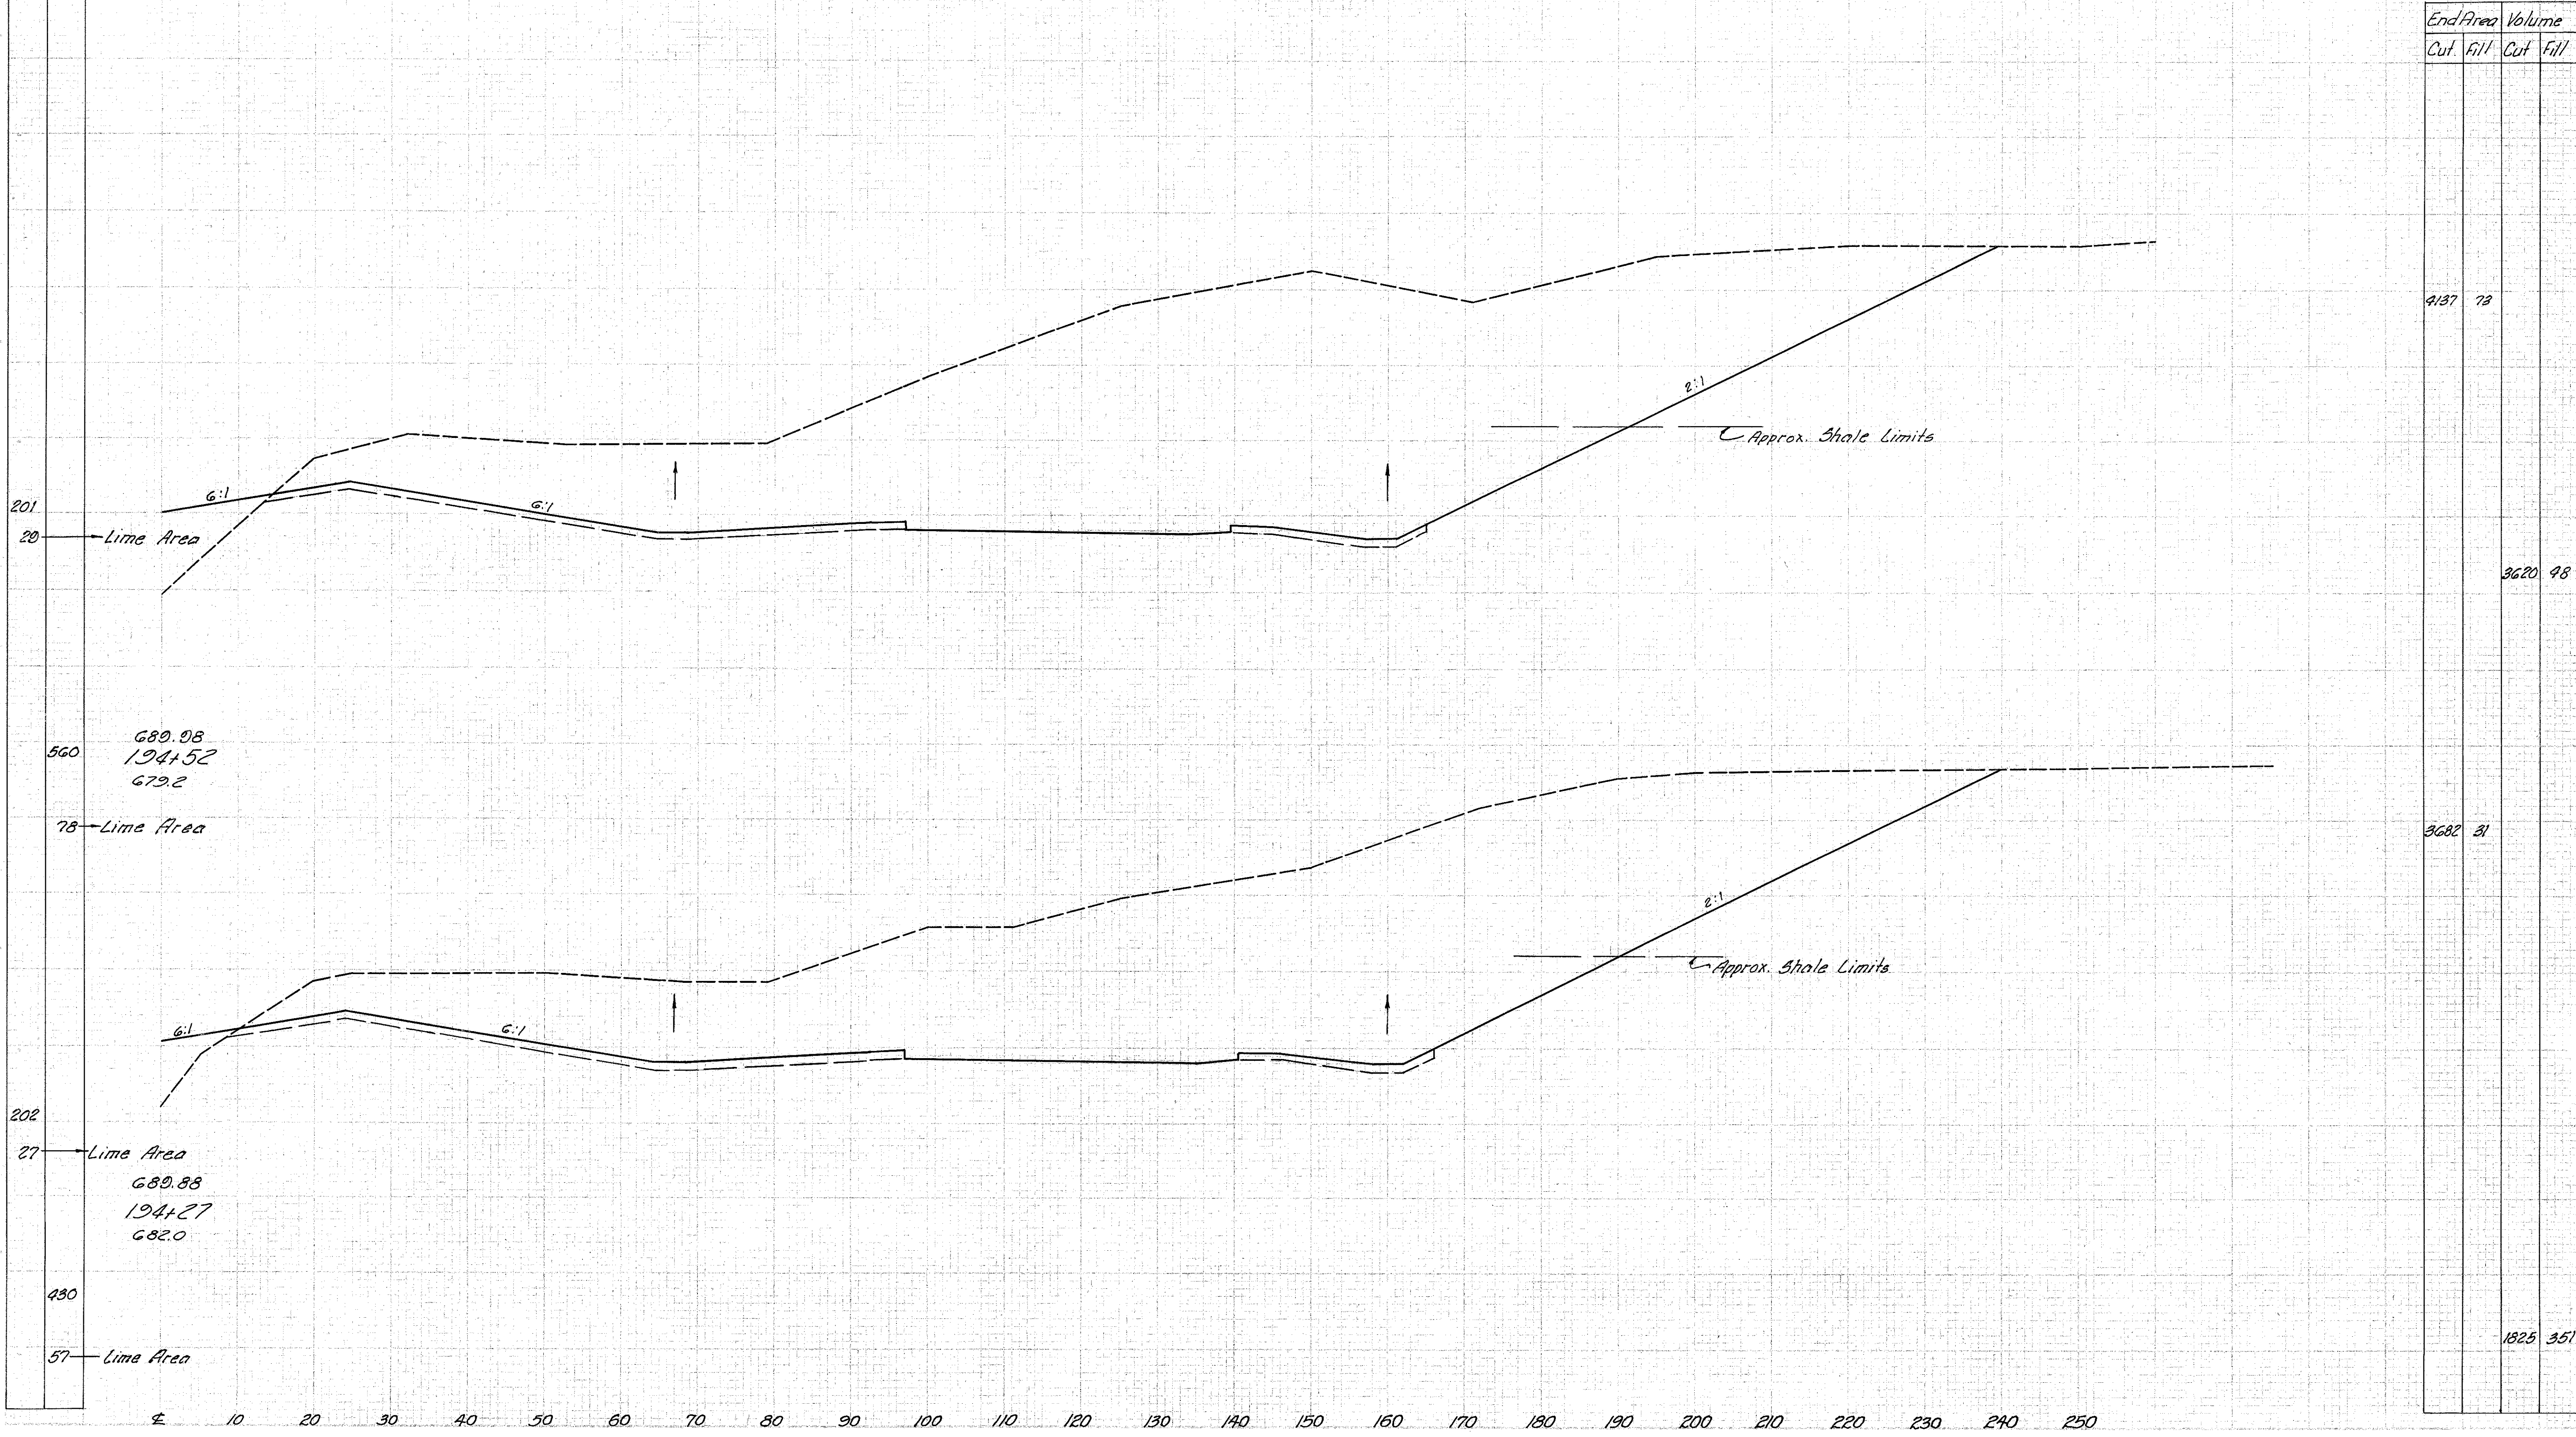

End Area		Volume	
Cut	Fill	Cut	Fill
4137	73		
		3620	98
5682	31		
		1825	351

Sta. 194+27 to Sta. 194+52 Rt.