


Seeding  
End  
Width Sq. Yds

LAKE COUNTY  
LAK-1-2.16

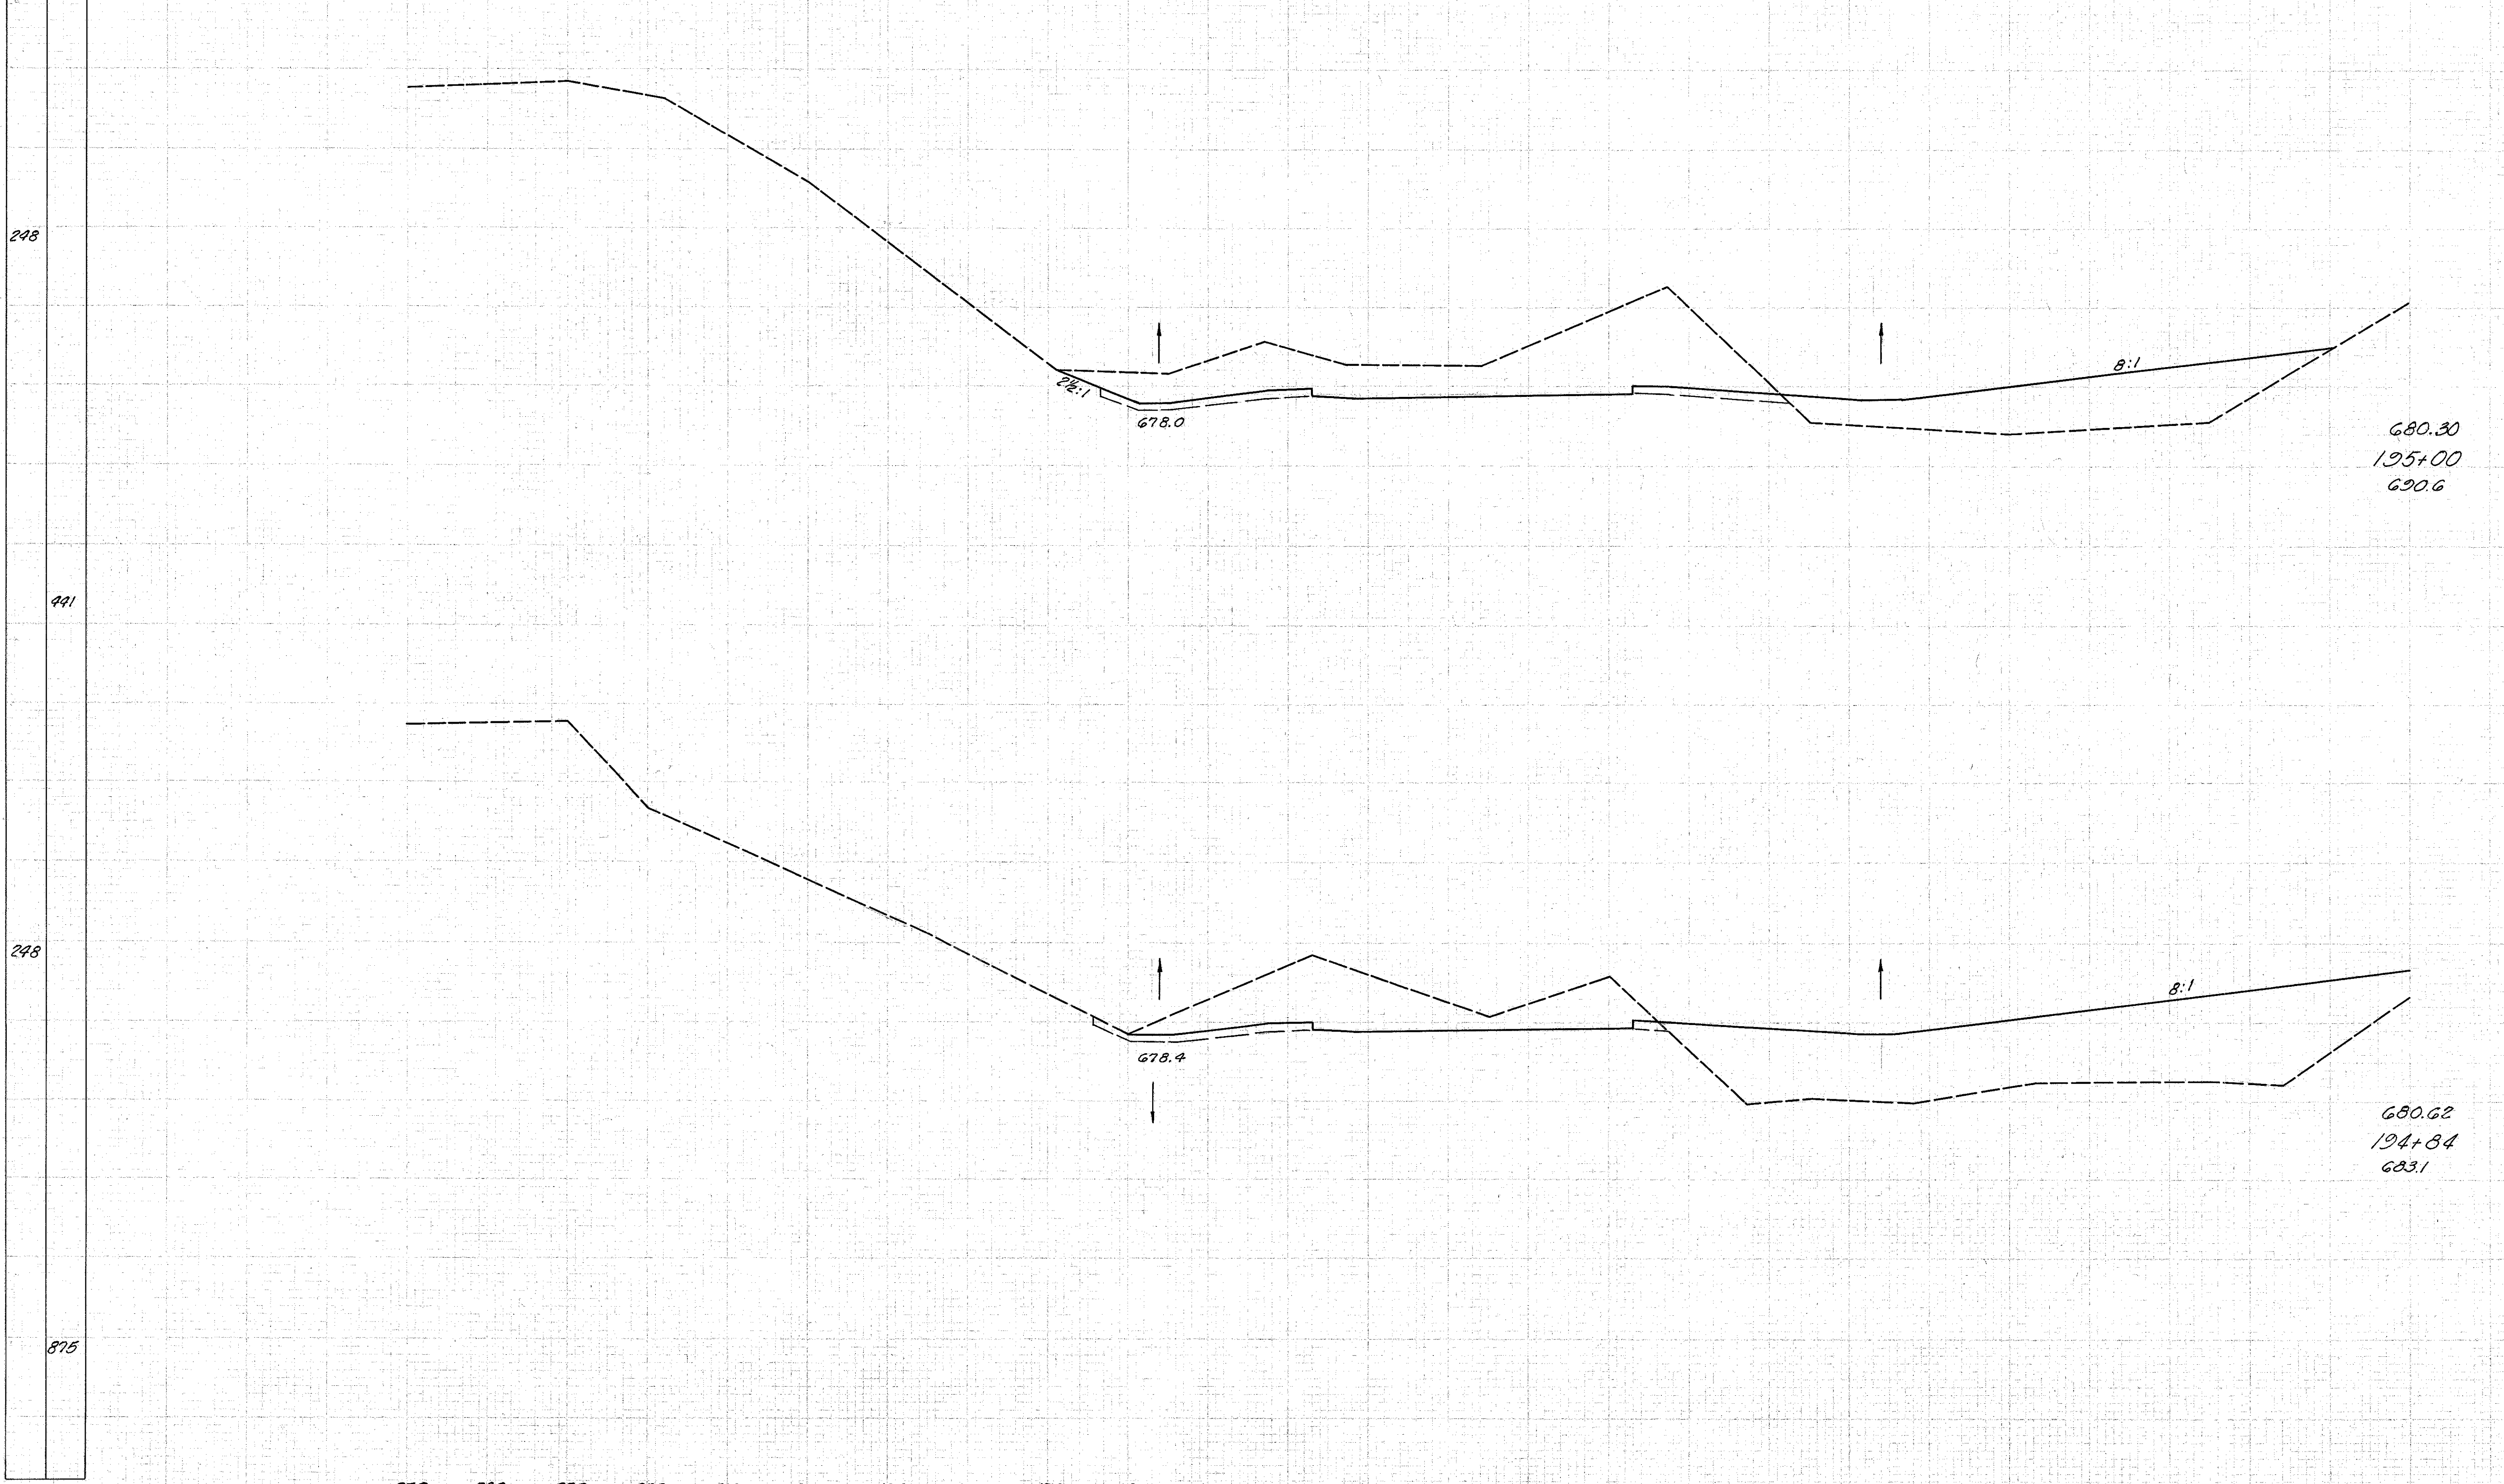

End Area		Volume	
Cut	Fill	Cut	Fill
577	360		
		417	204
832	320		
		578	851

Sta. 194+84 to Sta. 195+00 L+L