


Seeding  
End Width

LAKE COUNTY  
LAK-1-2.16

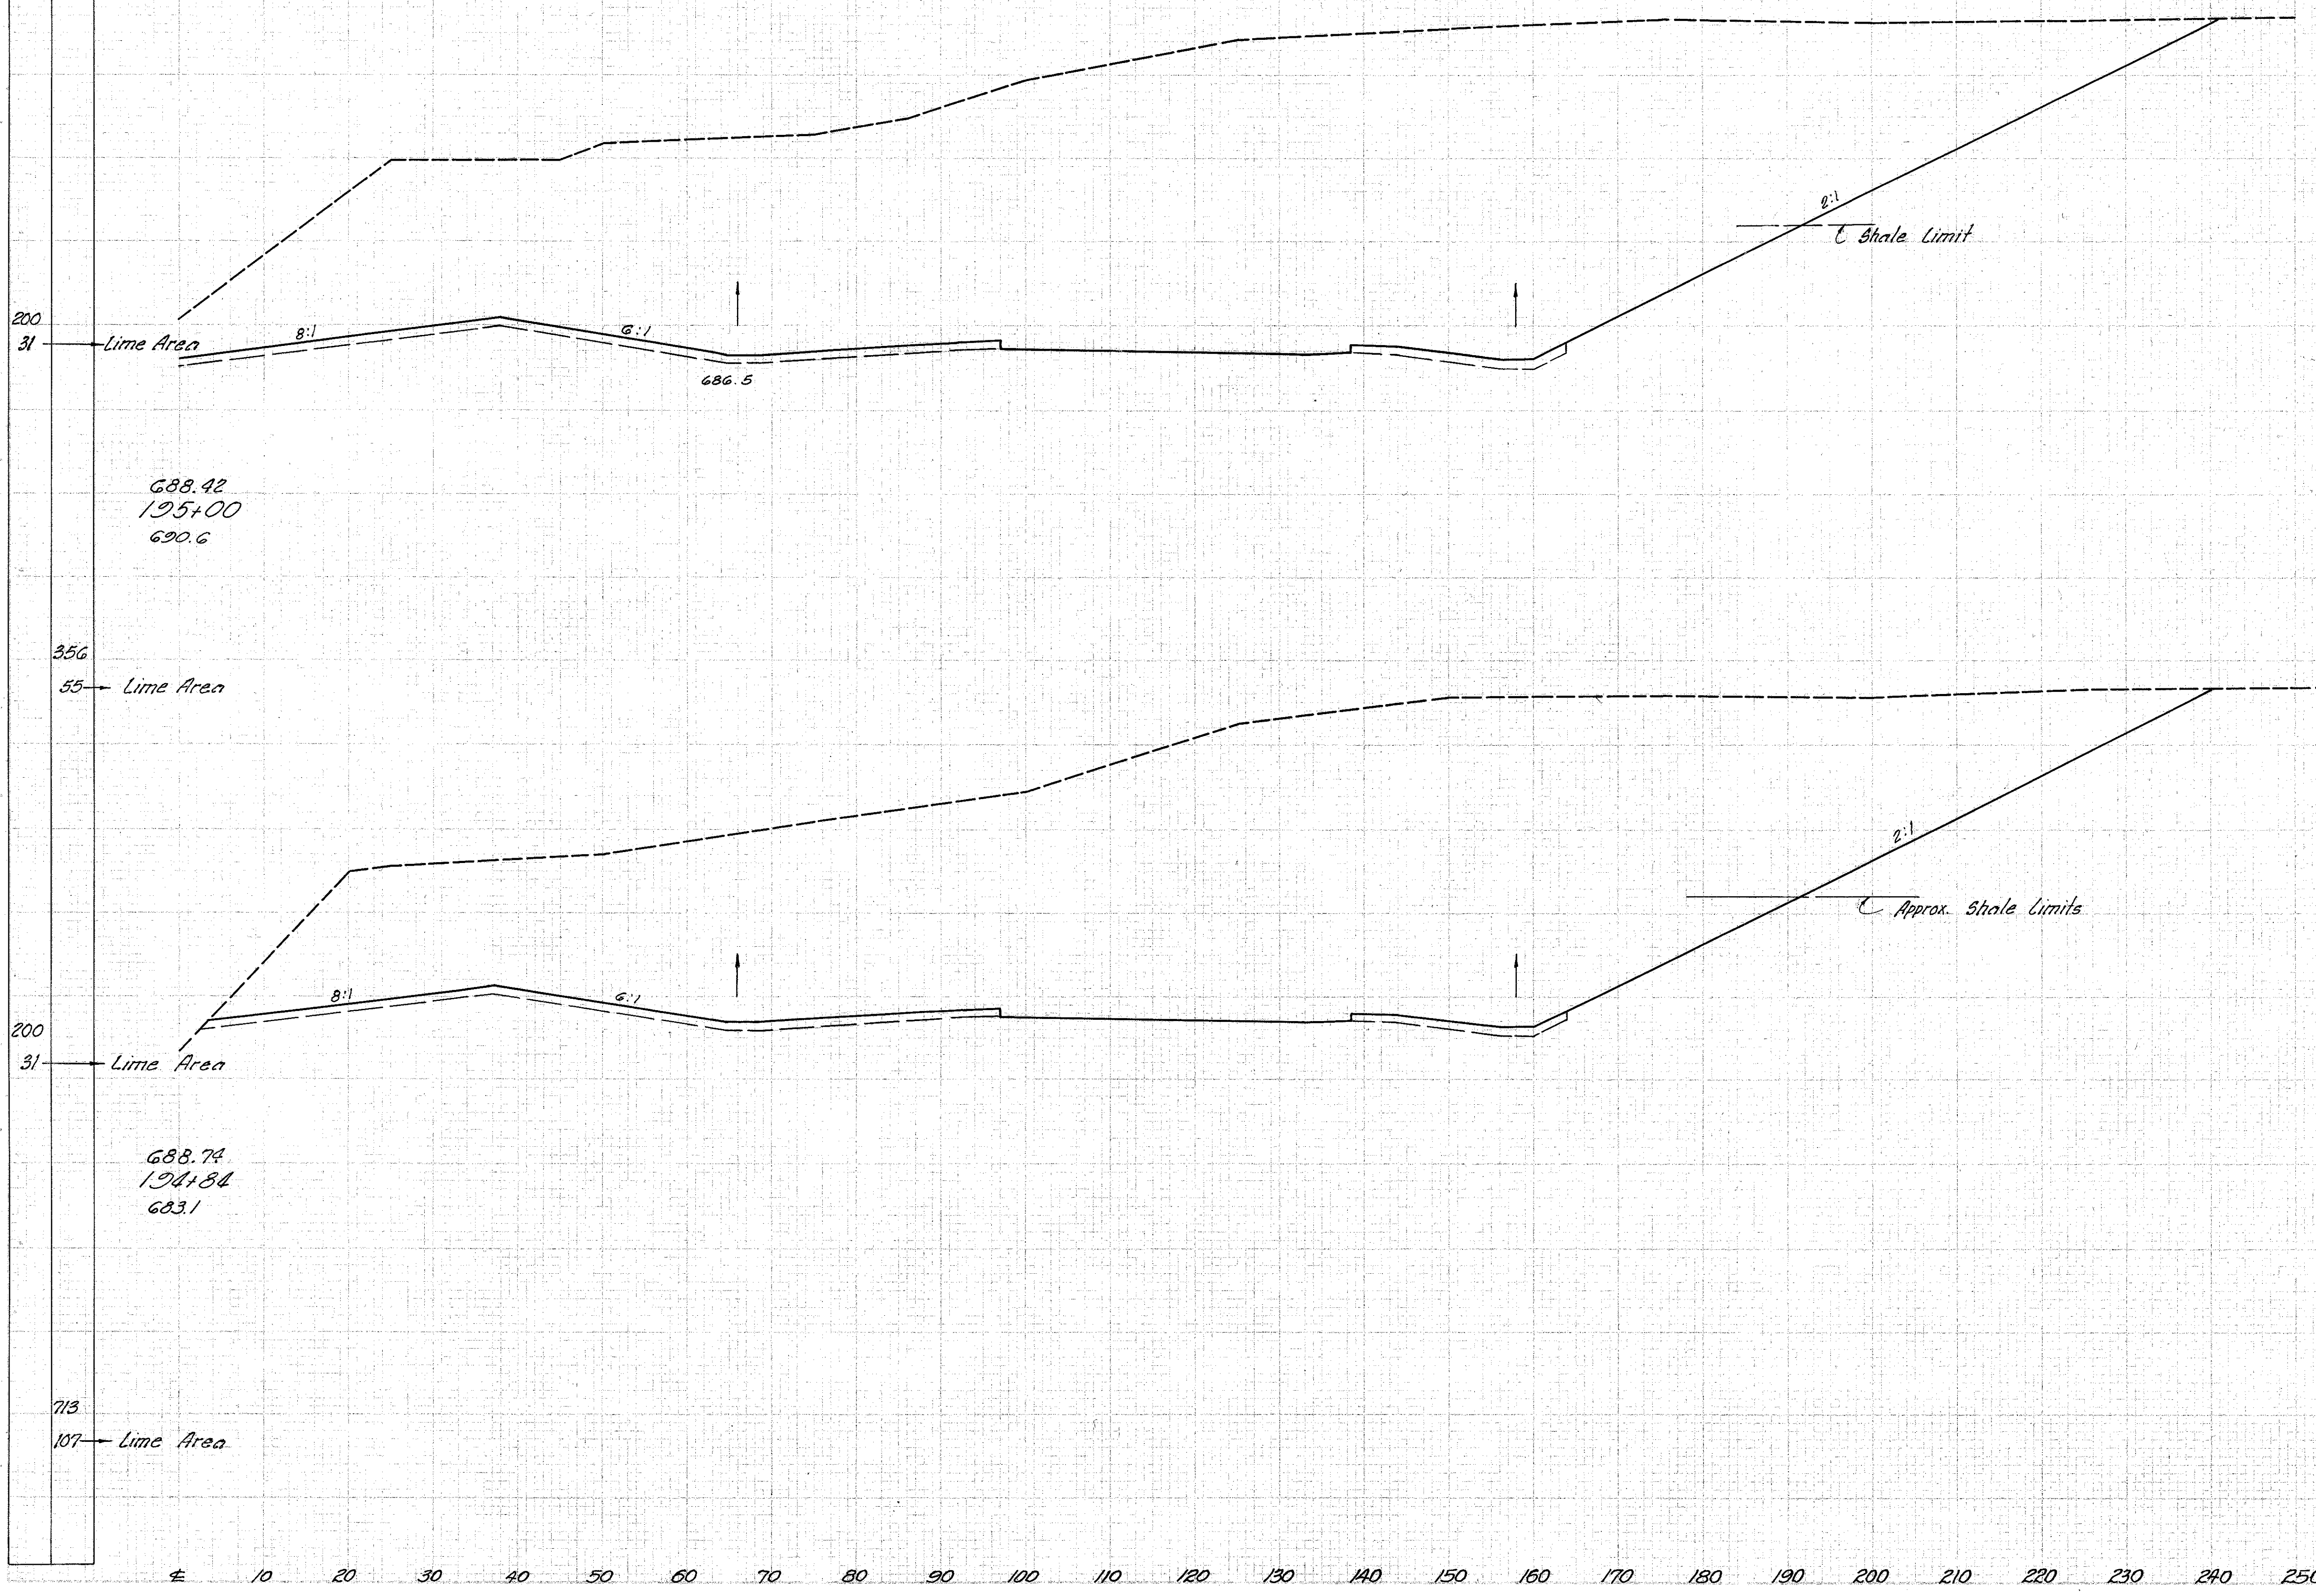

End Area		Volume	
Cut	Fill	Cut	Fill
6130	0	3465	1
5565	3	5748	44