


Seeding	
End Width	Sq. Yd.
104	54
288	1037
105	52
150	1280

LAKE COUNTY  
LAK-1-2.16

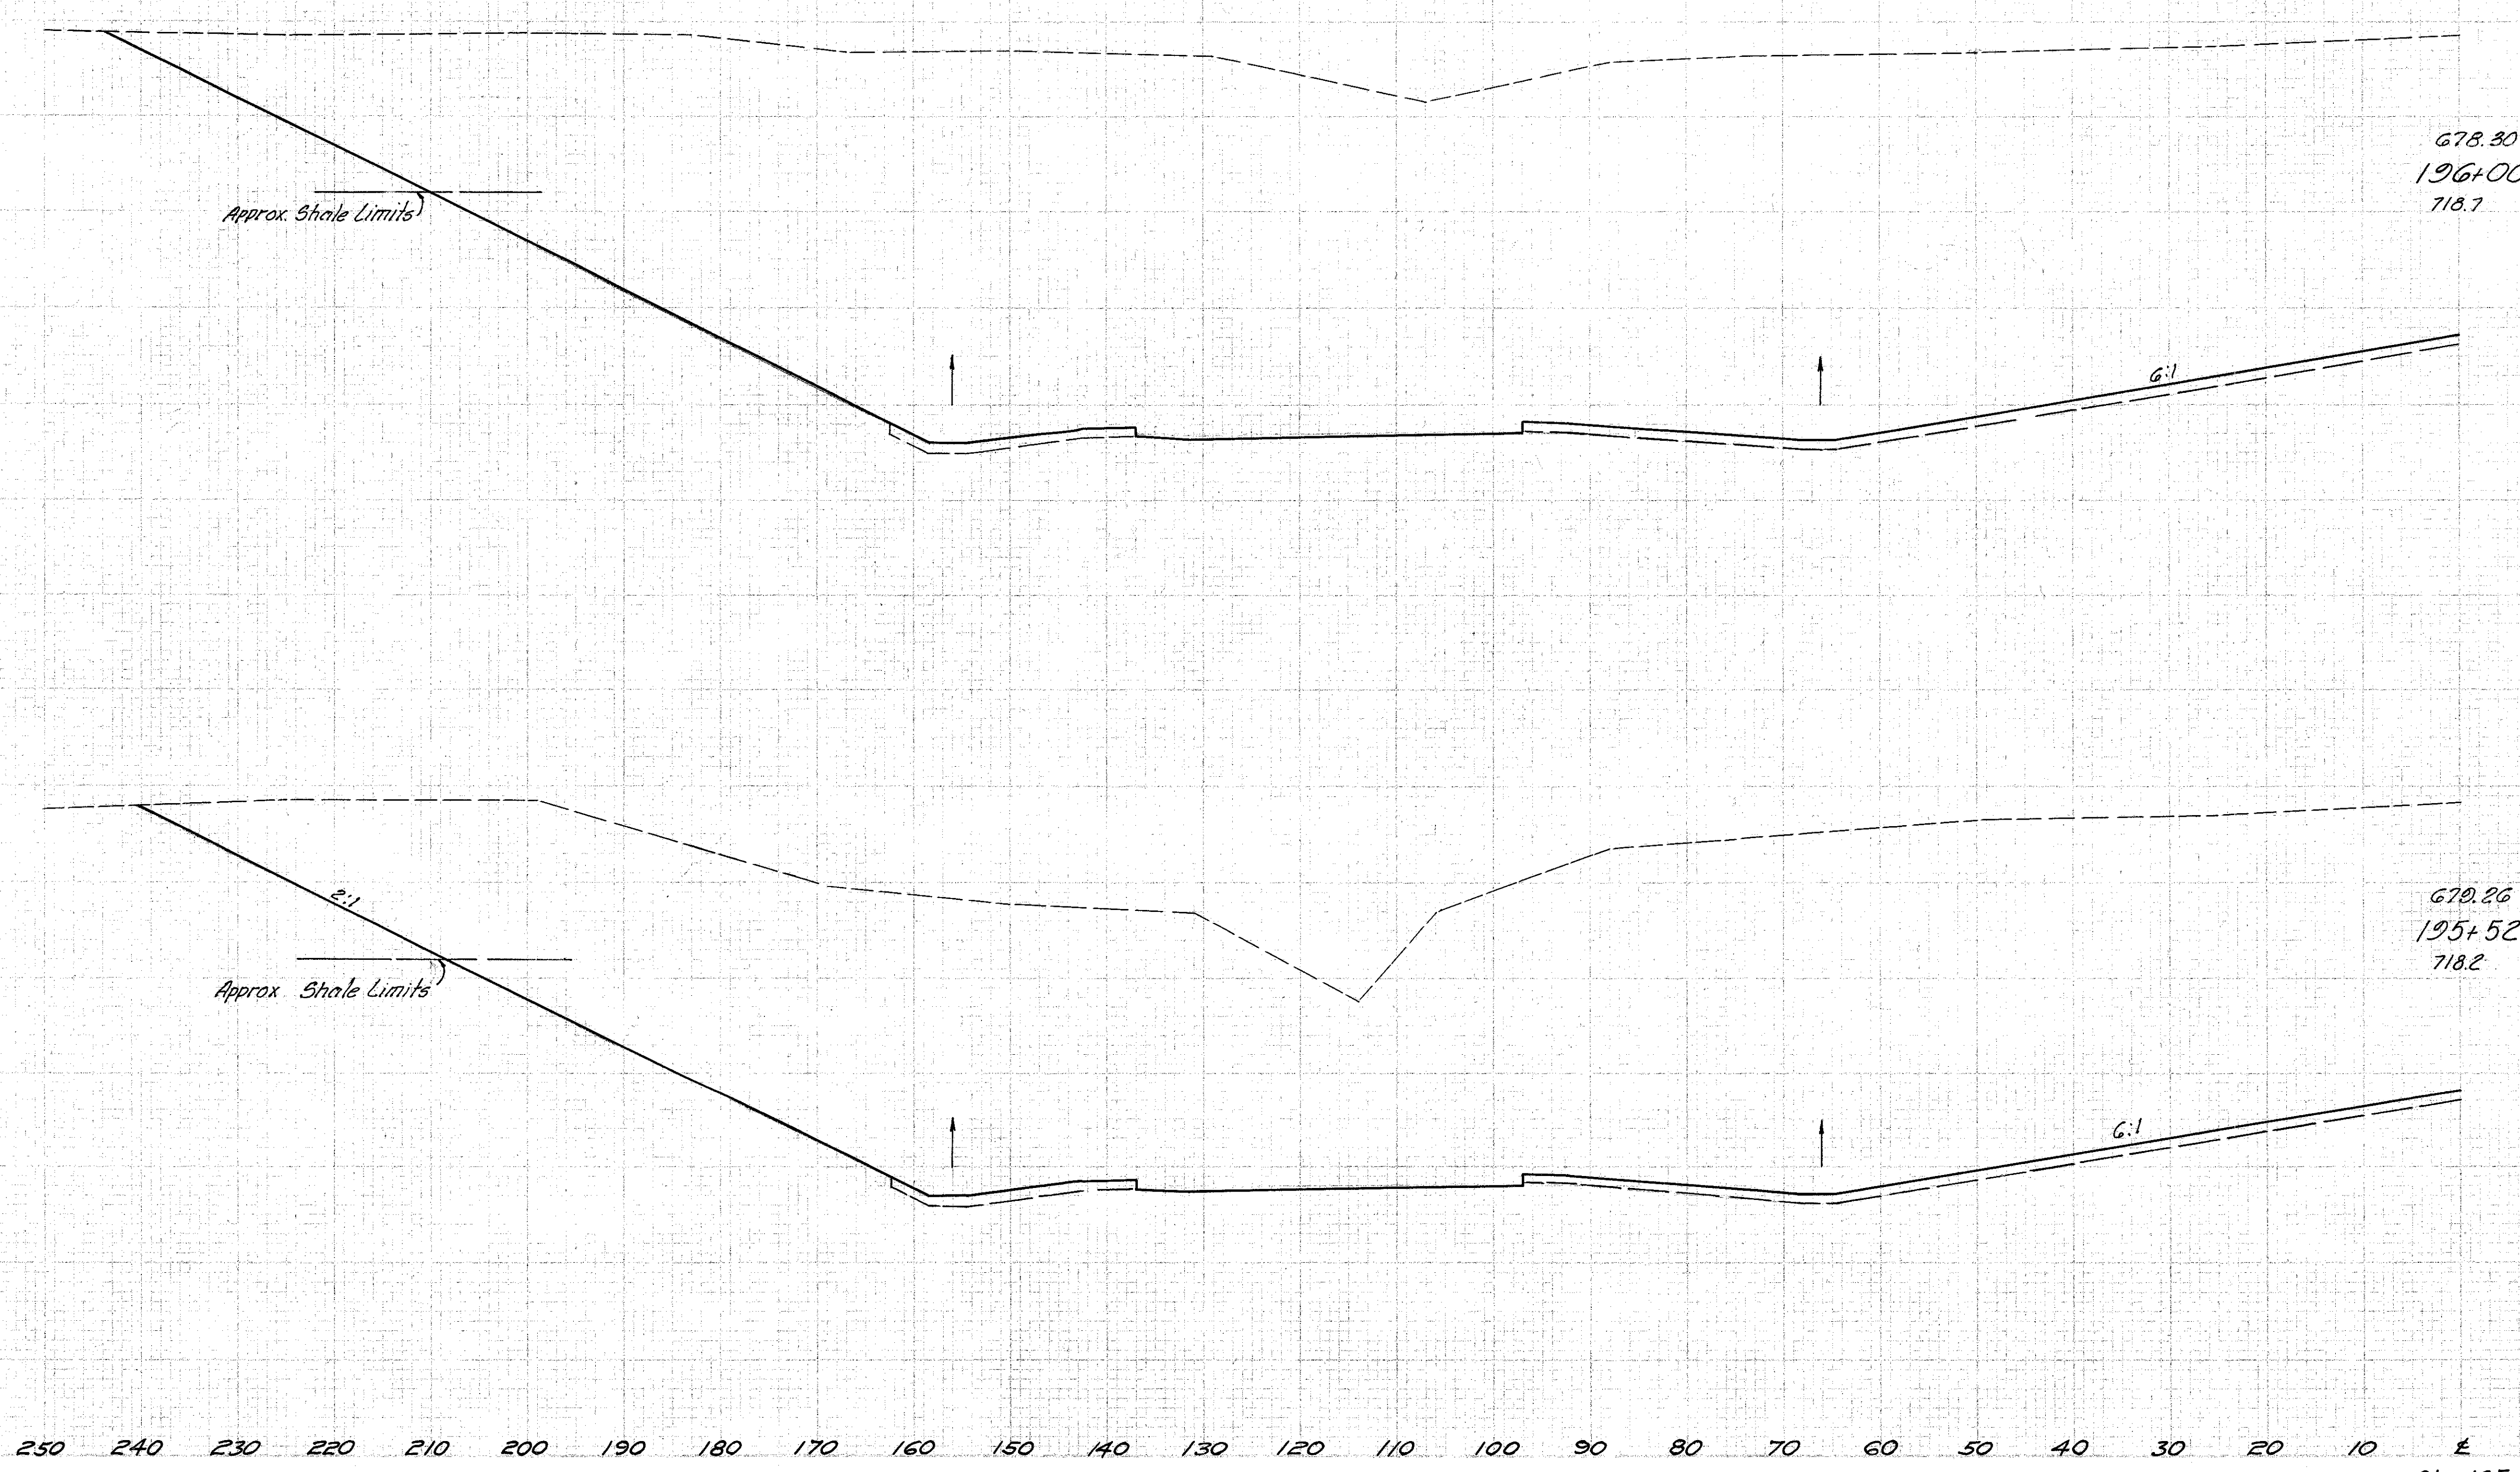

End Area		Volume	
Cut	Fill	Cut	Fill
7865	0		
		12,951	0
6709	0		
		711	347

678.30  
196+00  
718.7

670.26  
195+52  
718.2