


Seeding	End	Width	Sp. Yd.
	36		
	187		
	34		
	188		

LAKE COUNTY  
LAK-1-2.16

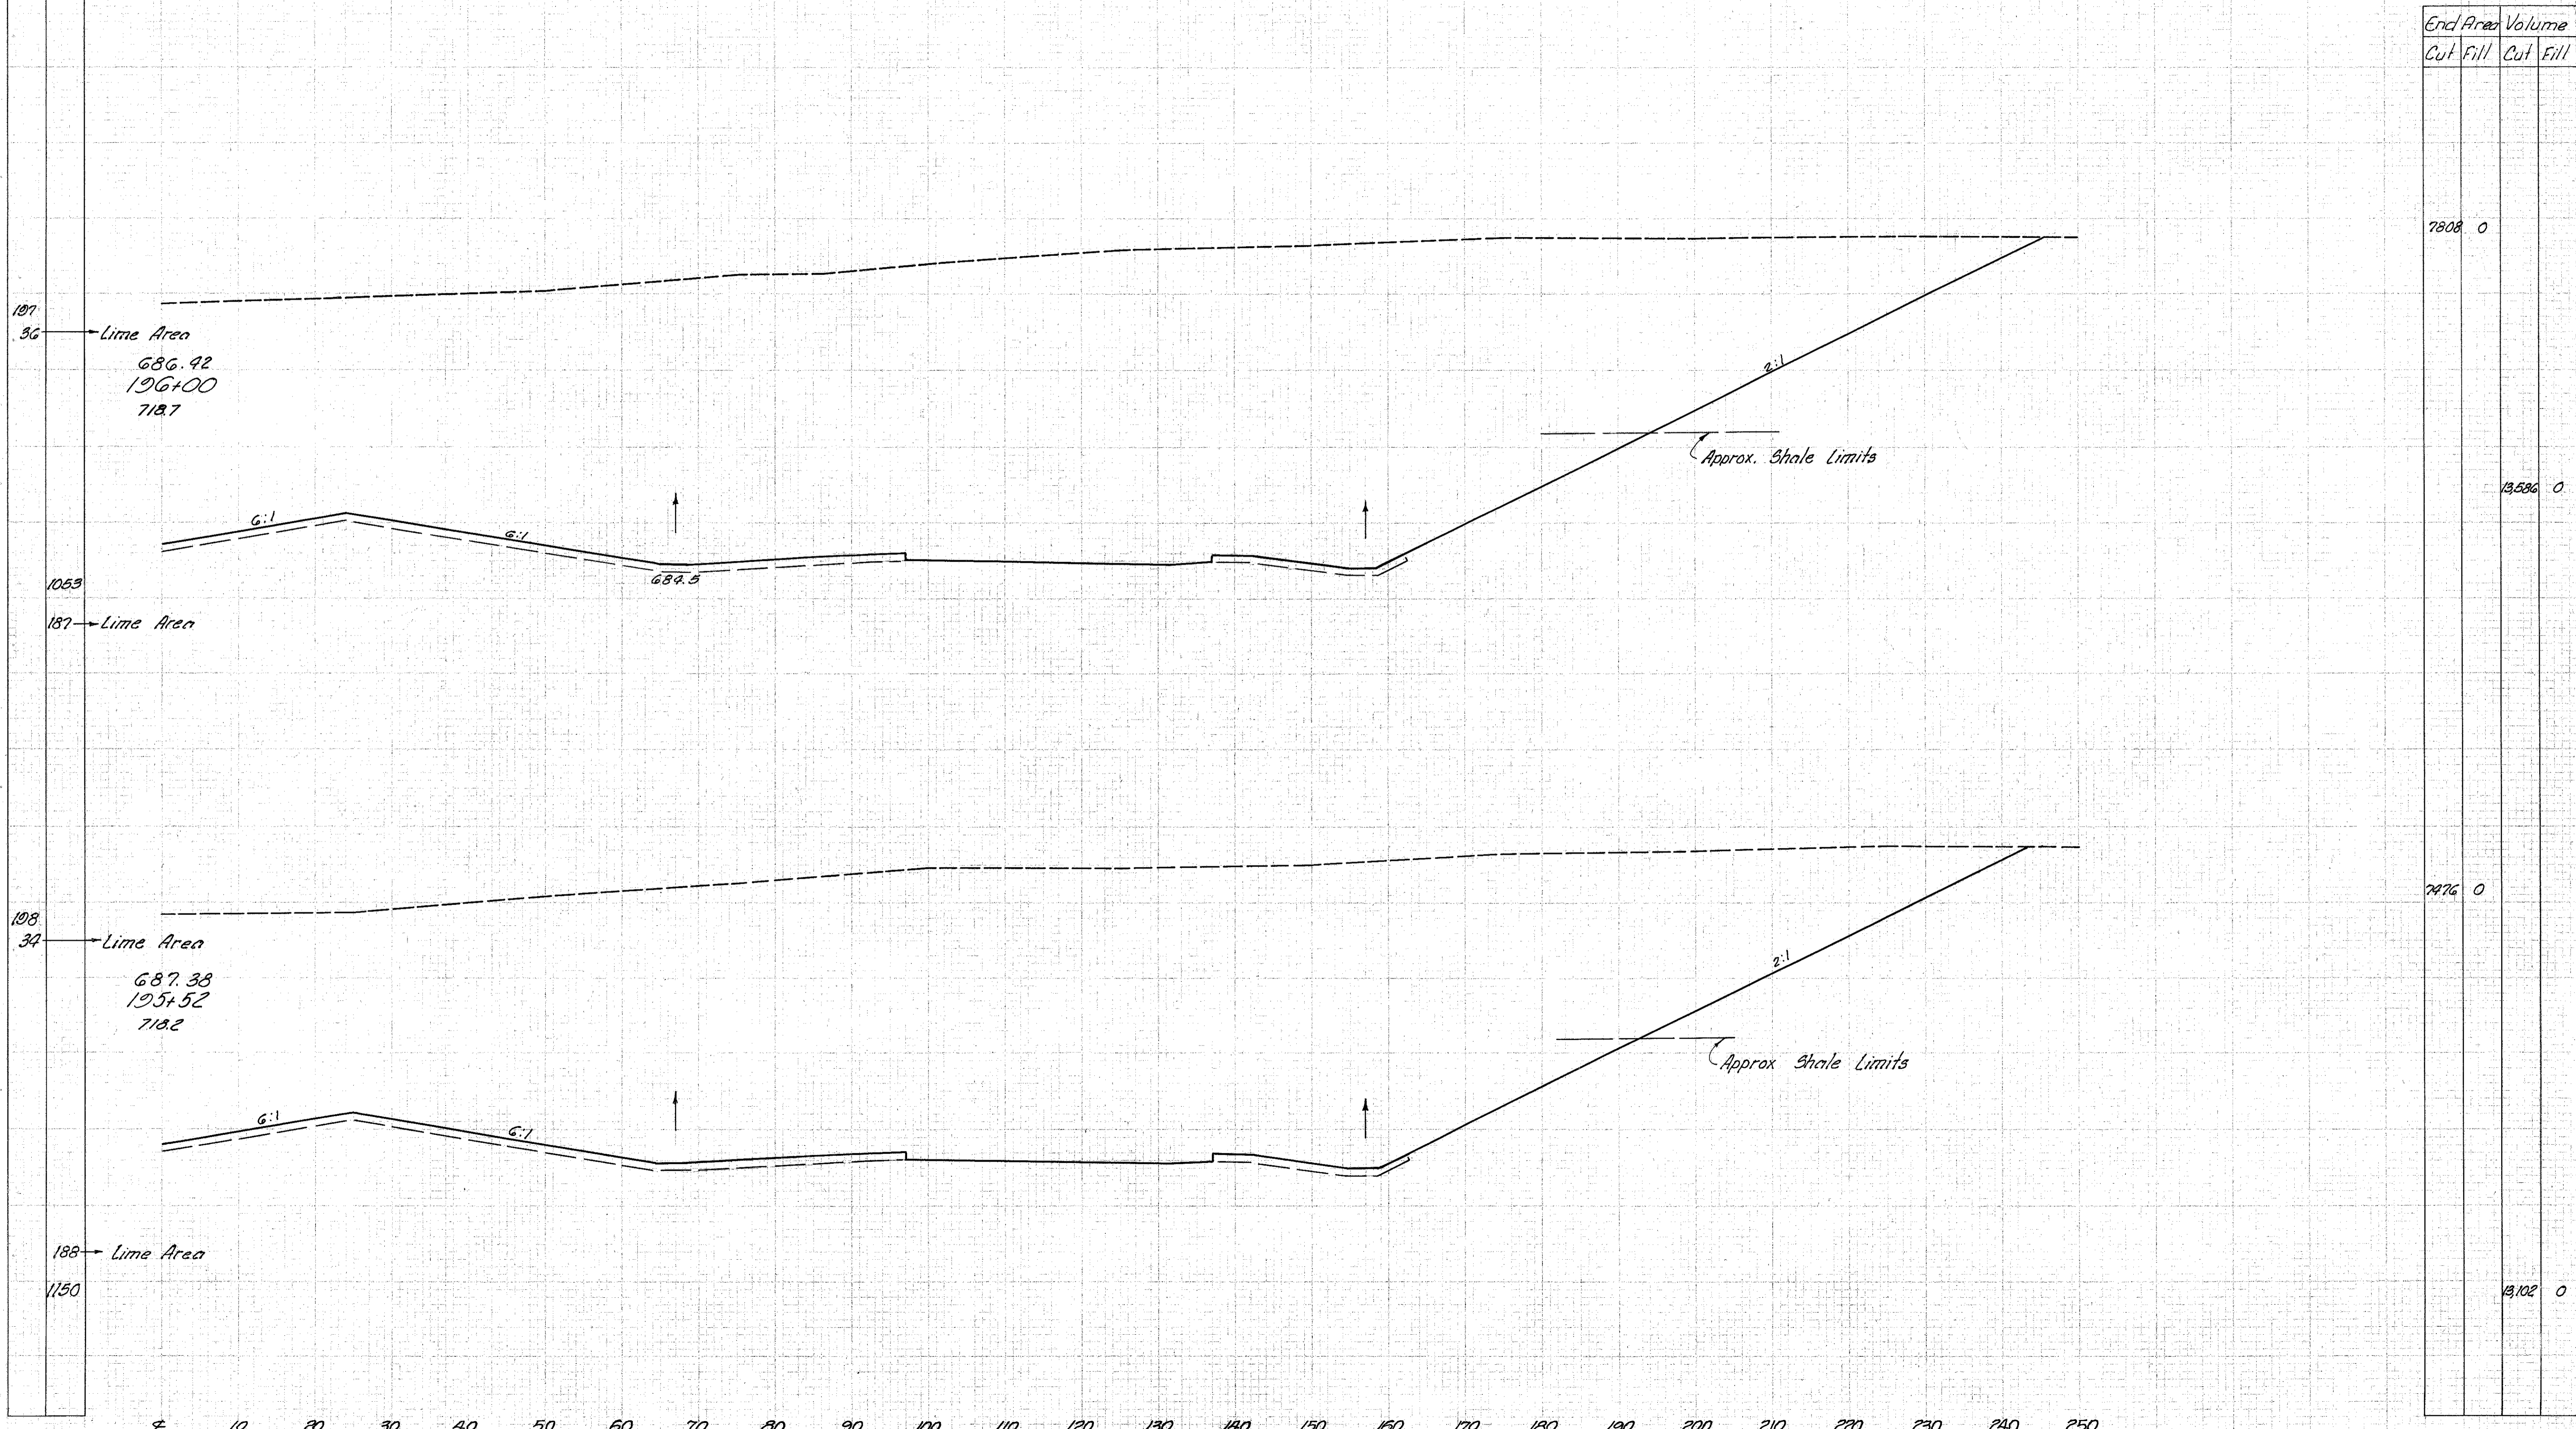

End Area	Volume	
	Cut	Fill
7808	0	
		13,586
7476	0	
		13,102