


Seeding	End Width	Sq. Yd.
	224	
	235	
	1443	
	246	
	245	
	2528	
	200	
	44	
	545	
	2230	

LAKE COUNTY
LAK-1-2.16

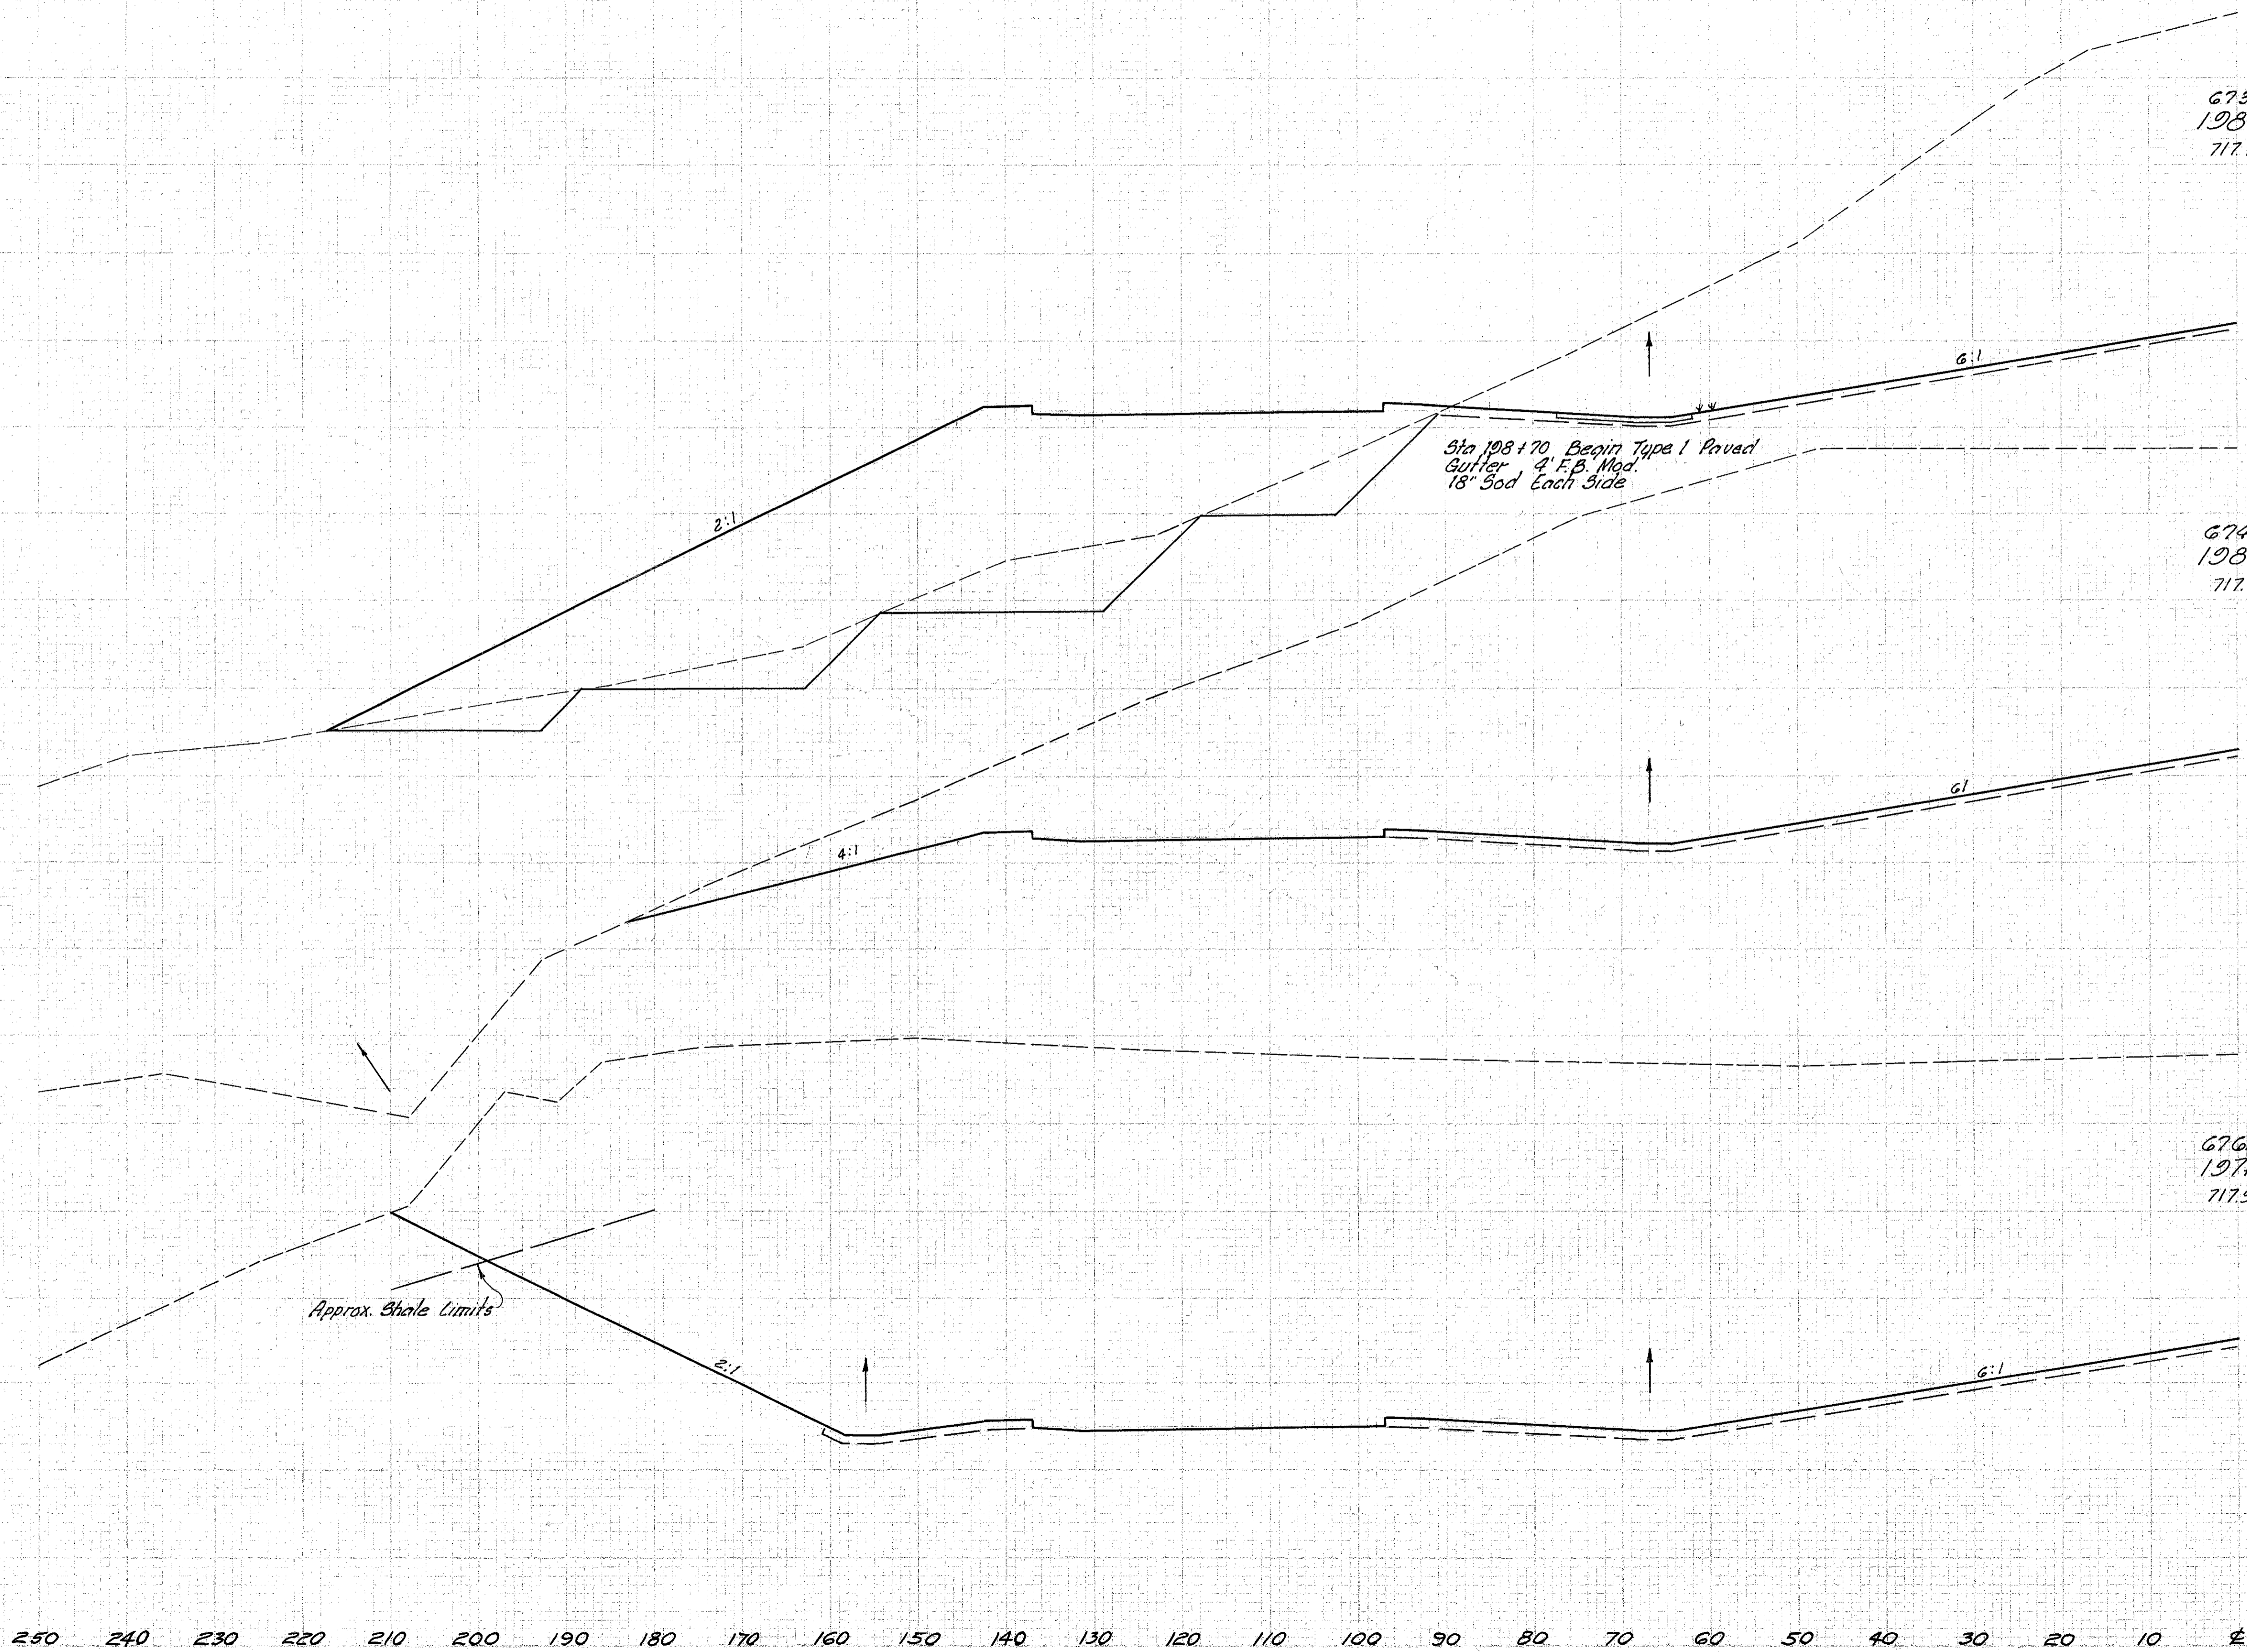

End Area		Volume	
Cut	Fill	Cut	Fill
2330	1810		
		7004	1810
4674	0		
		23,506	0
8068	0		
		29,506	0

Sta. 197+00 to Sta. 198+54 Lt.