

Seeding

End
Width


Sp. Vol.

2	OHIO	I-1103 (19)
---	------	-------------

139
312

LAKE COUNTY
LAK-1-2.16

End Area		Volume	
Cut	Fill	Cut	Fill

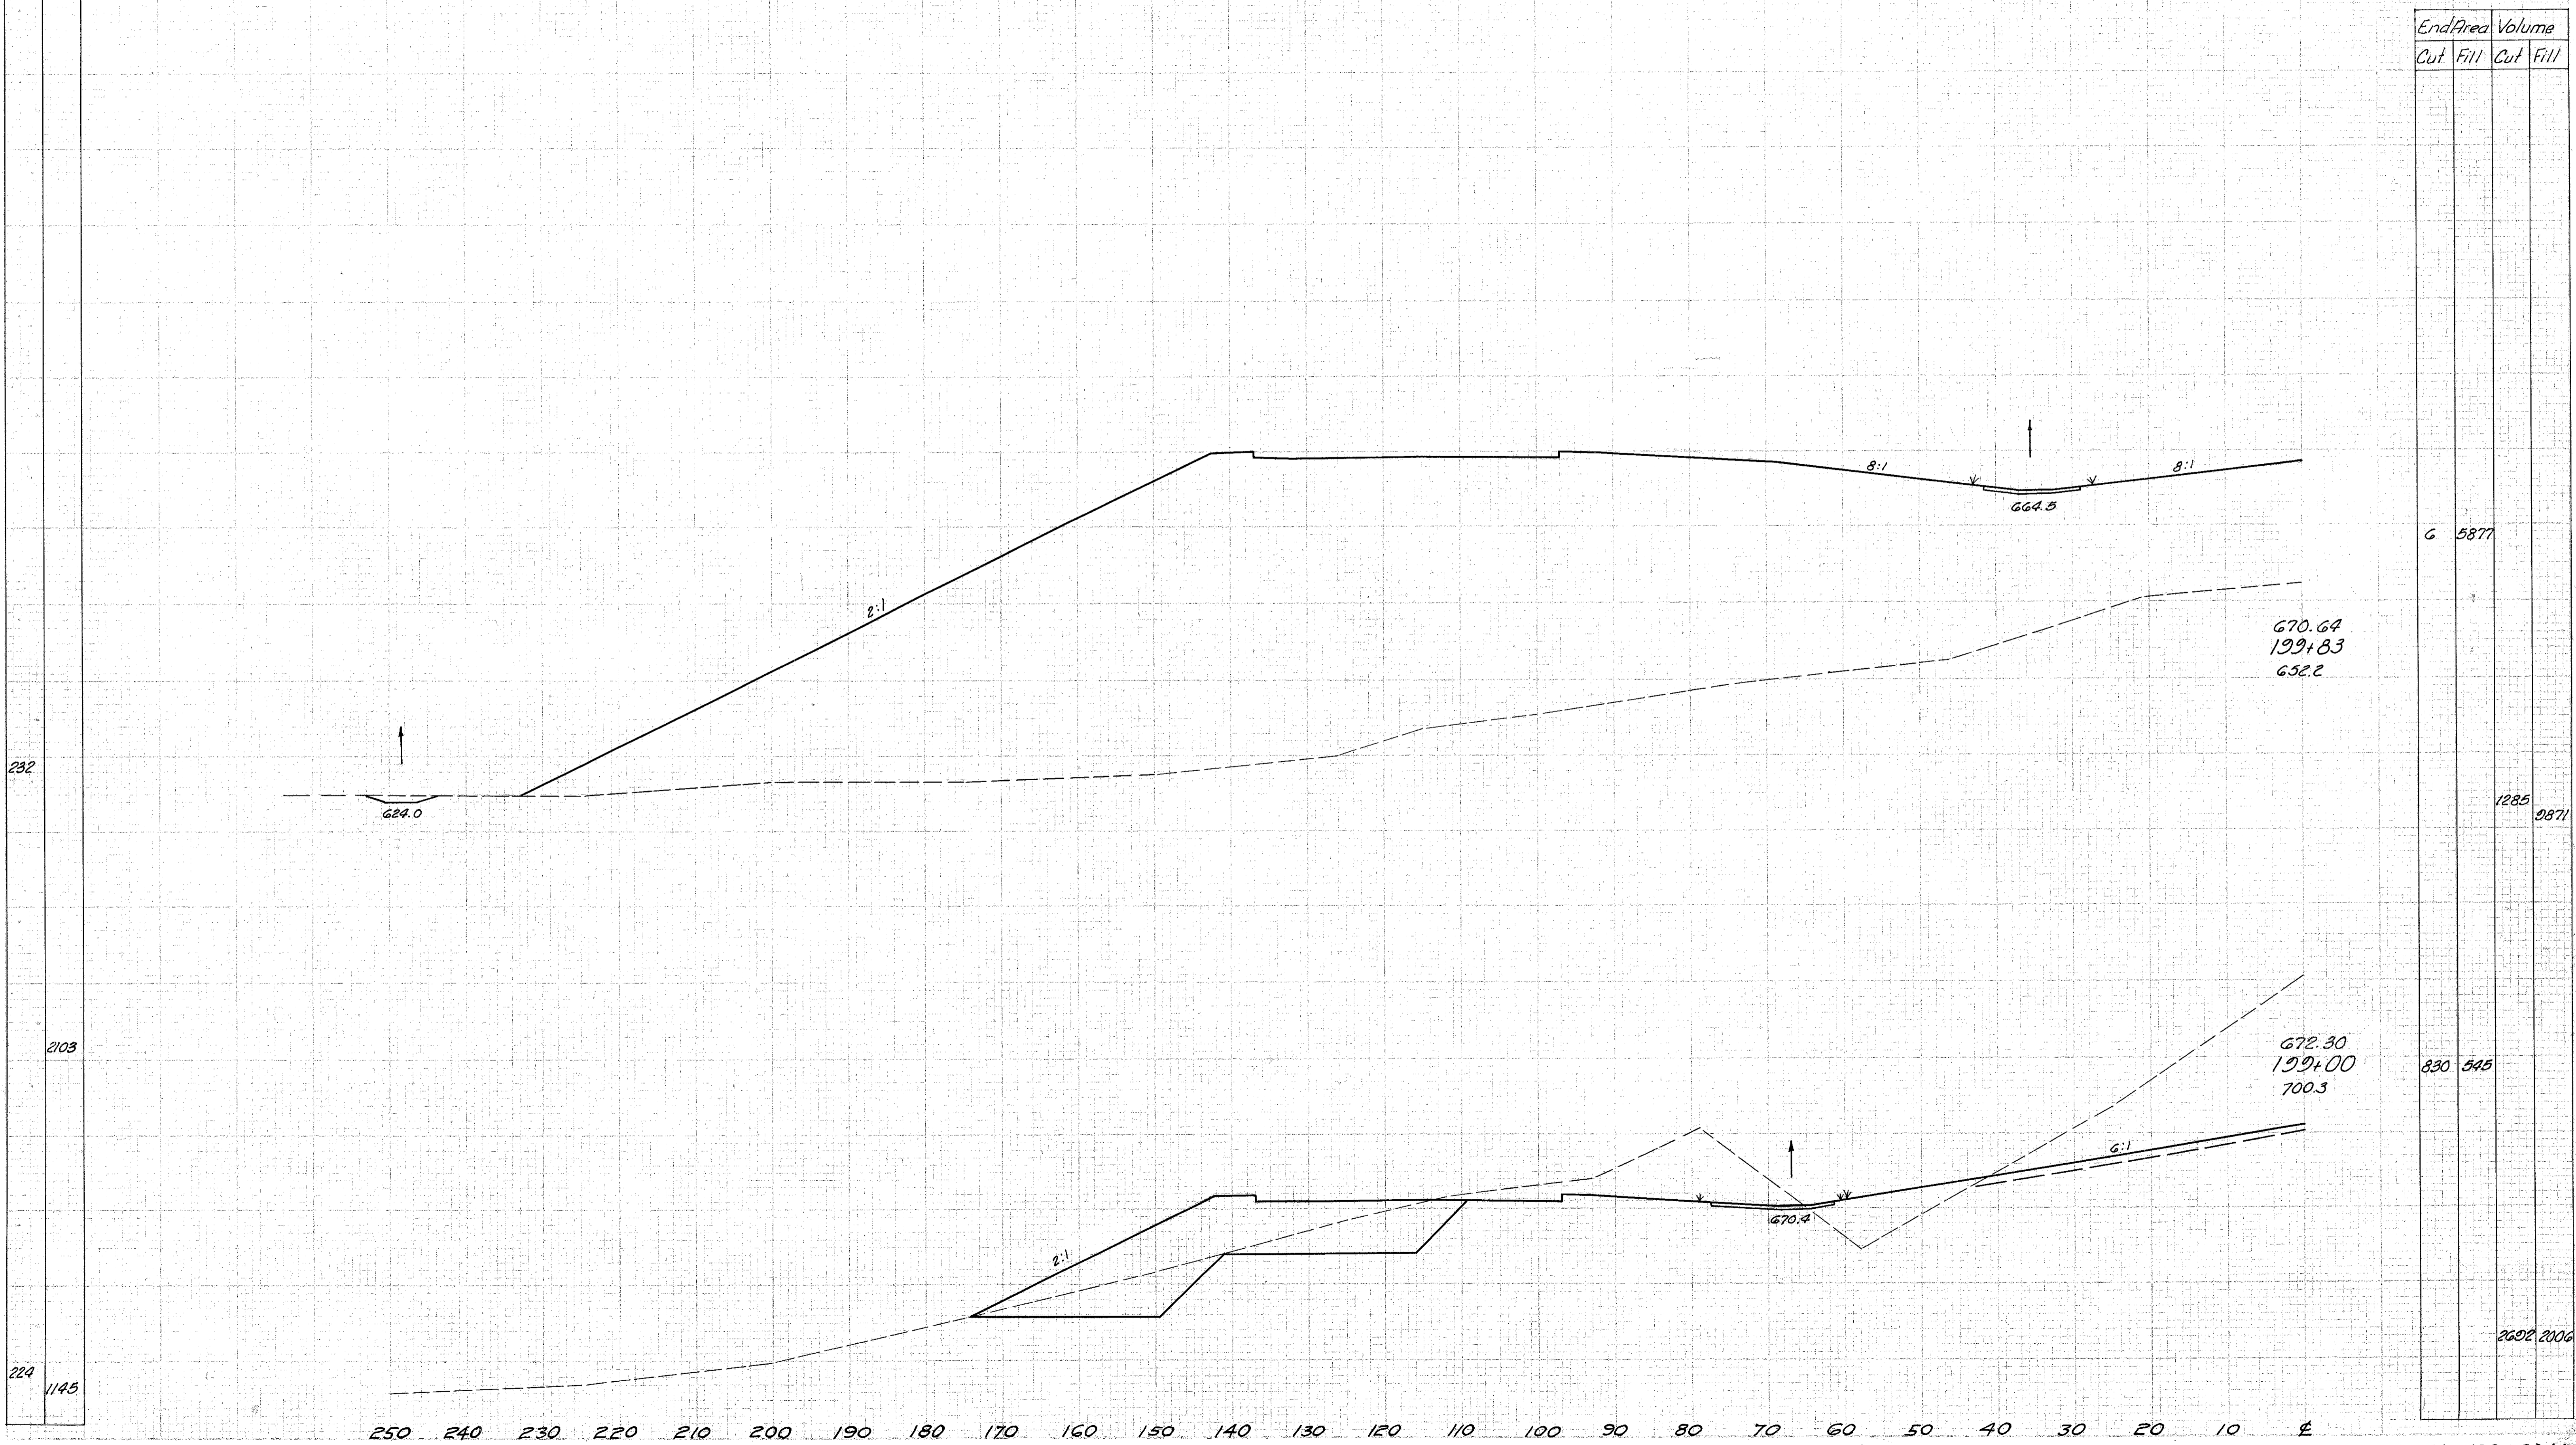

6		5877	
			1285
			2871
830		545	
			2602
			2006

Sta. 199+00 to Sta. 199+83 Lt.