


Seeding
End
Width
Sq. Yd.

LAKE COUNTY
LAK-1-2.16

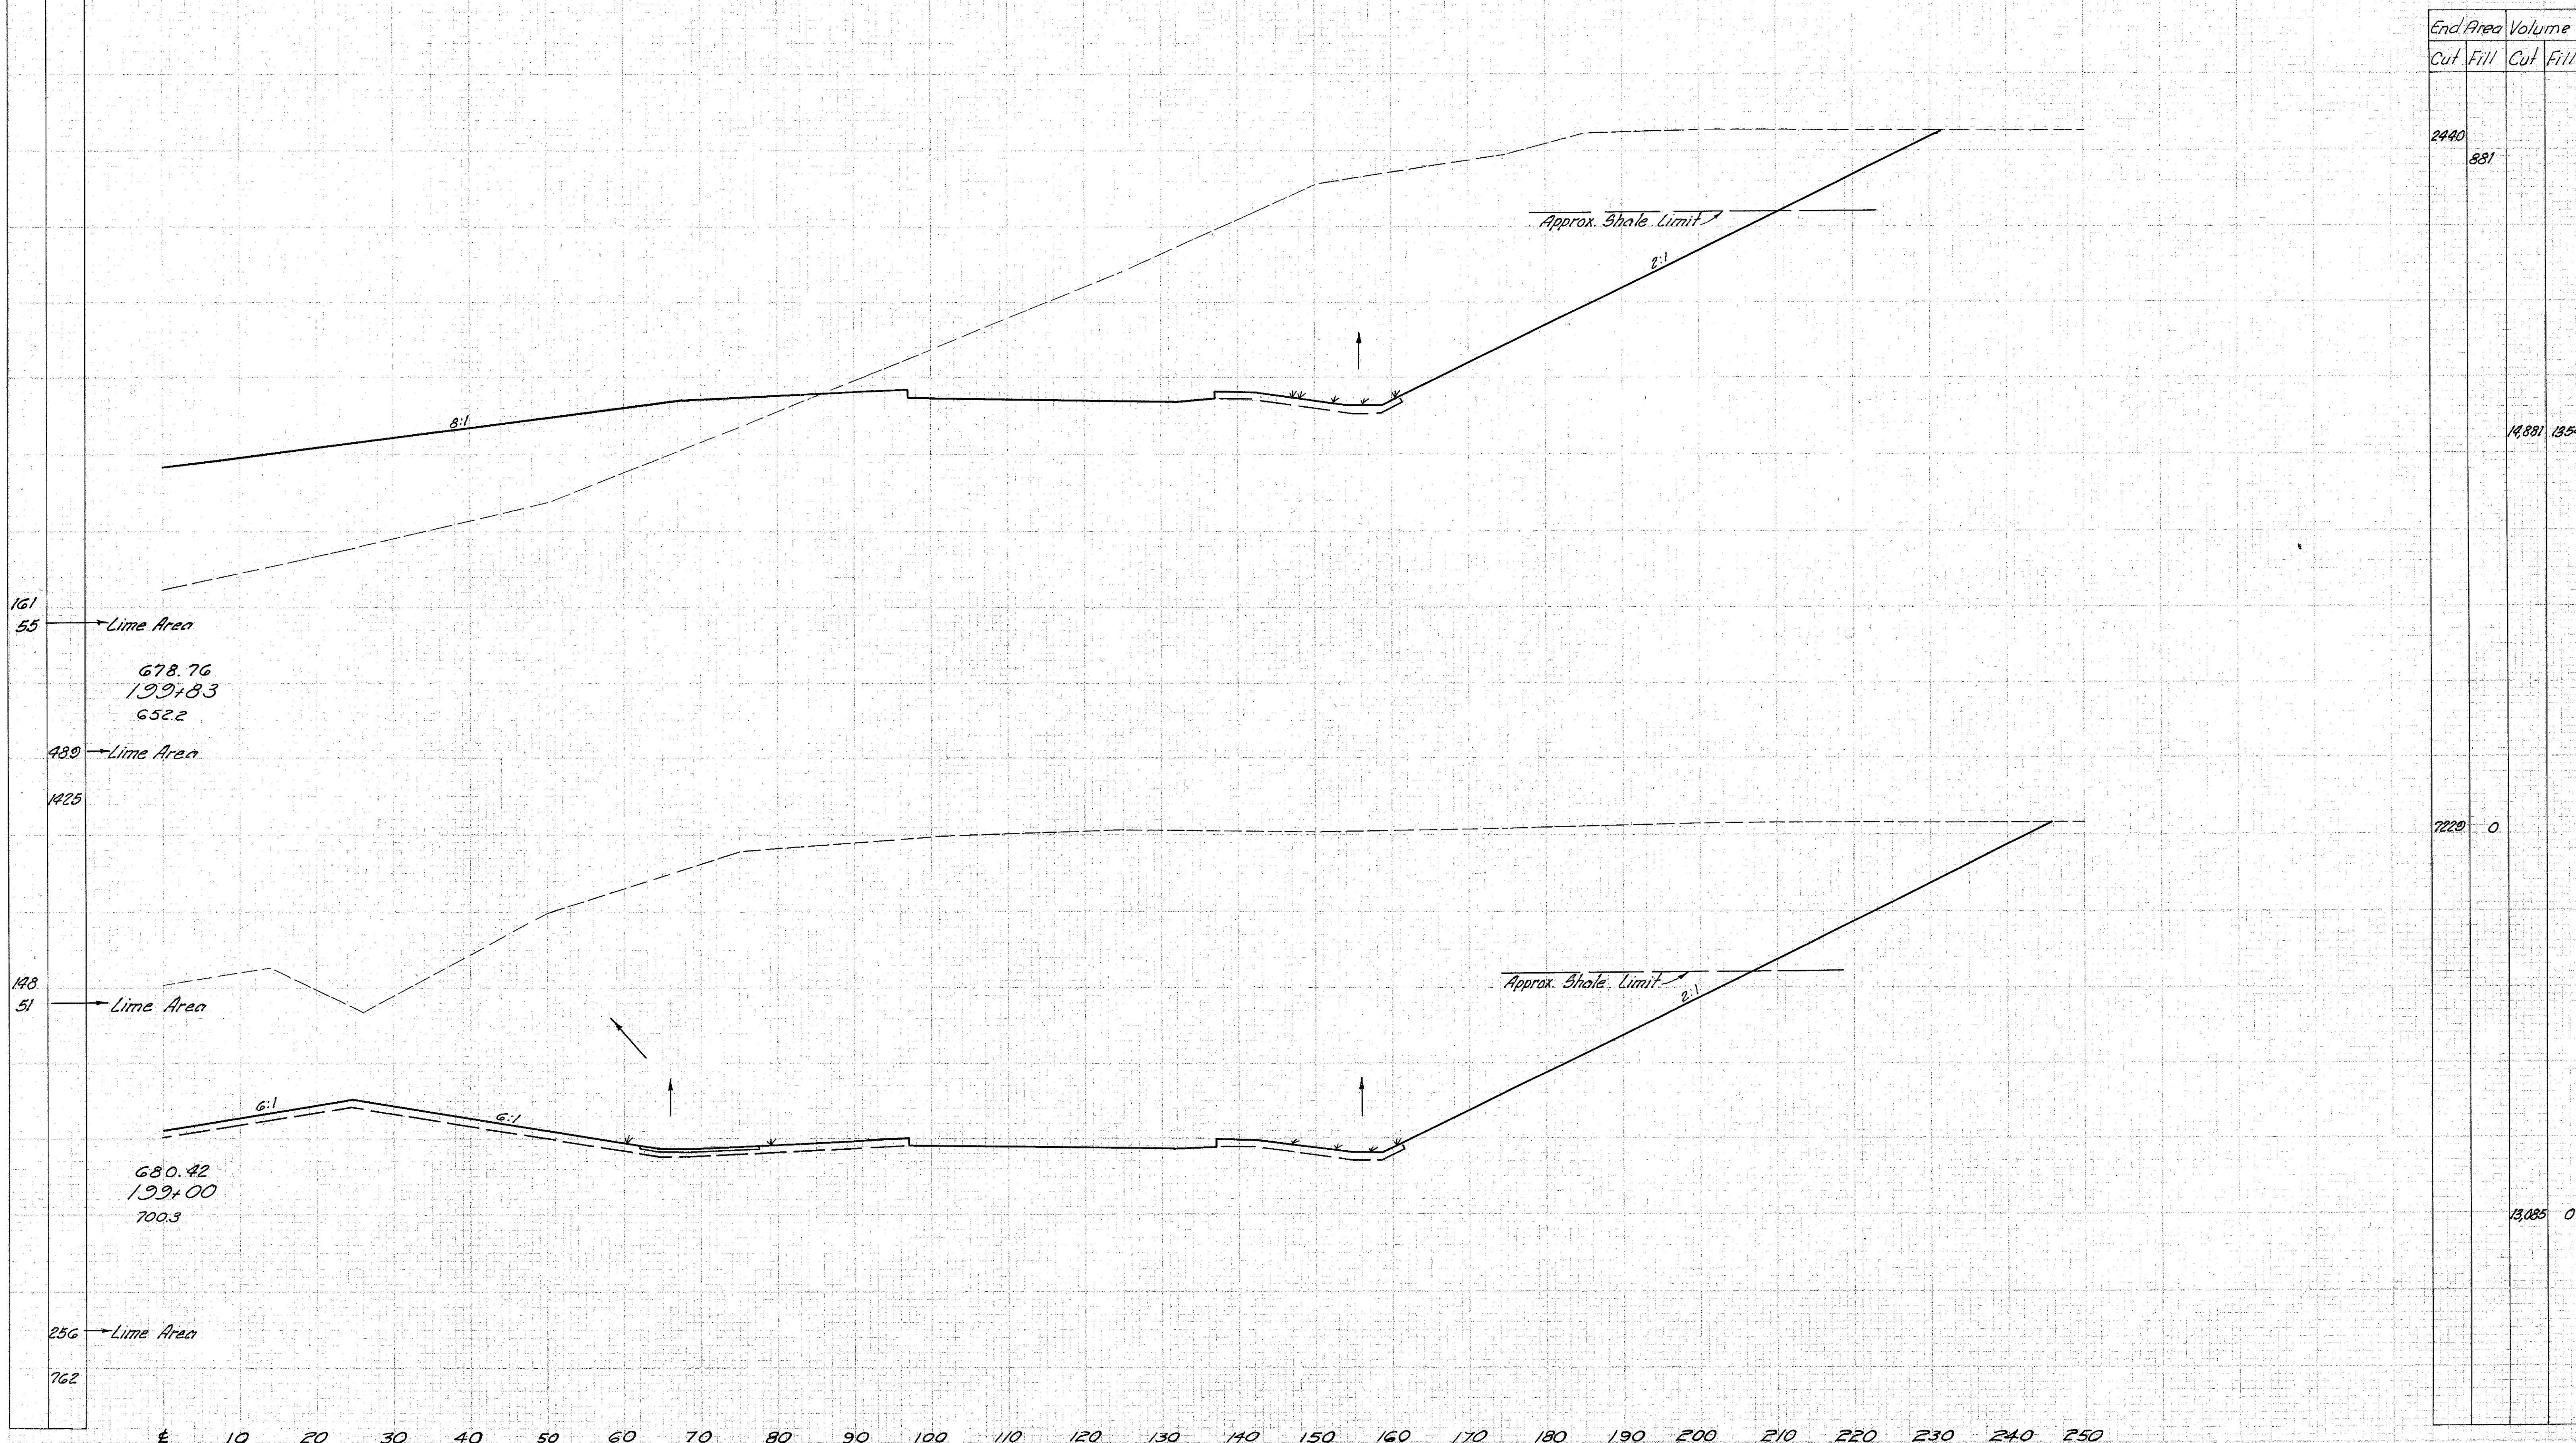

End Area	Volume	
	Cut	Fill
2440	881	
	14,881	1354
7220	0	
	13,085	0