


Seeding  
End  
Width

LAKE COUNTY  
LAK-1-2.16

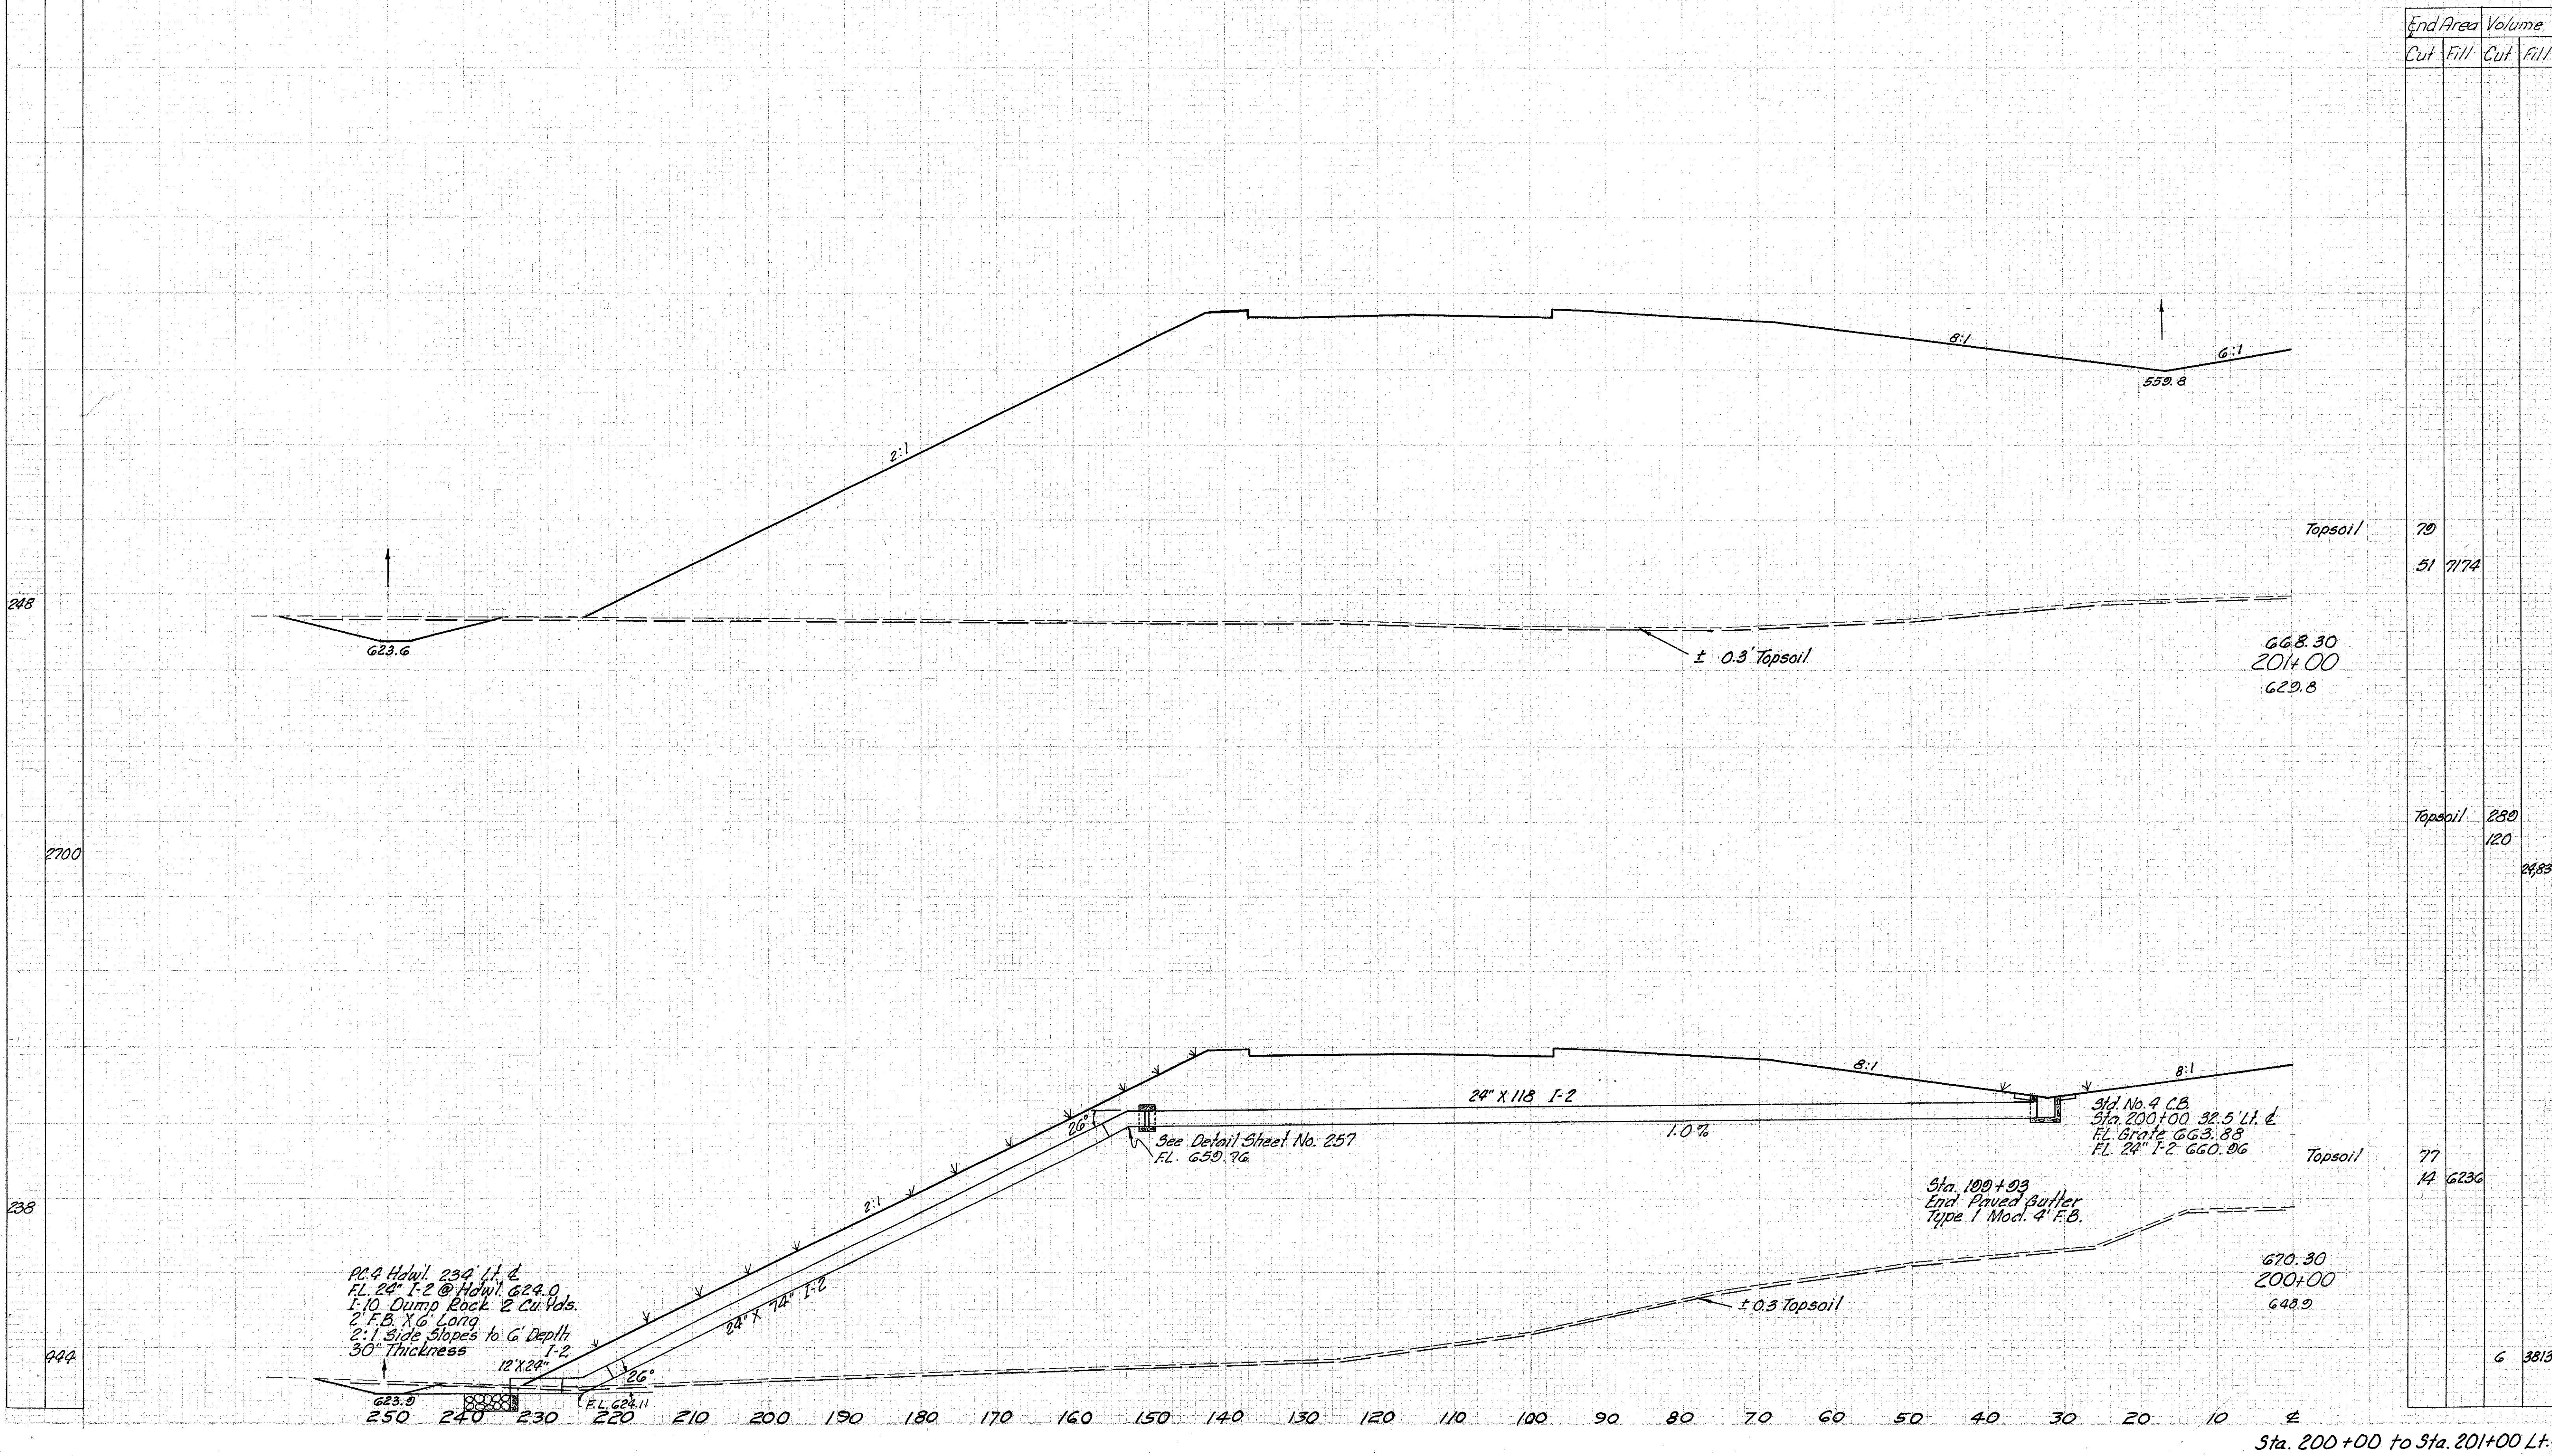

End Area		Volume	
Cut	Fill	Cut	Fill
79			
51	7174		
		280	
		120	
			24,534
77			
14	6236		
		6	3813

PC 24' Hdwl. 234' Lt. d.  
FL. 24" I-2 @ Hdwl. 624.0  
1-10' Dump Rock 2' Cu. Yds.  
2' F.B. X 6' Long  
2:1 Side Slopes to 6' Depth  
30" Thickness

See Detail Sheet No. 257  
FL. 659.76

3rd No. 4 C.B.  
Sta. 200+00 32.5' Lt. d.  
FL. Grate 663.88  
FL. 24" I-2 660.06

Sta. 199+93  
End Paved Butler  
Type 1 Mod. 4' F.B.

Sta. 200+00 to Sta. 201+00 Lt. d.