


Seeding  
End  
Width  
Sq. Yd.

LAKE COUNTY  
LAK -1-2.16

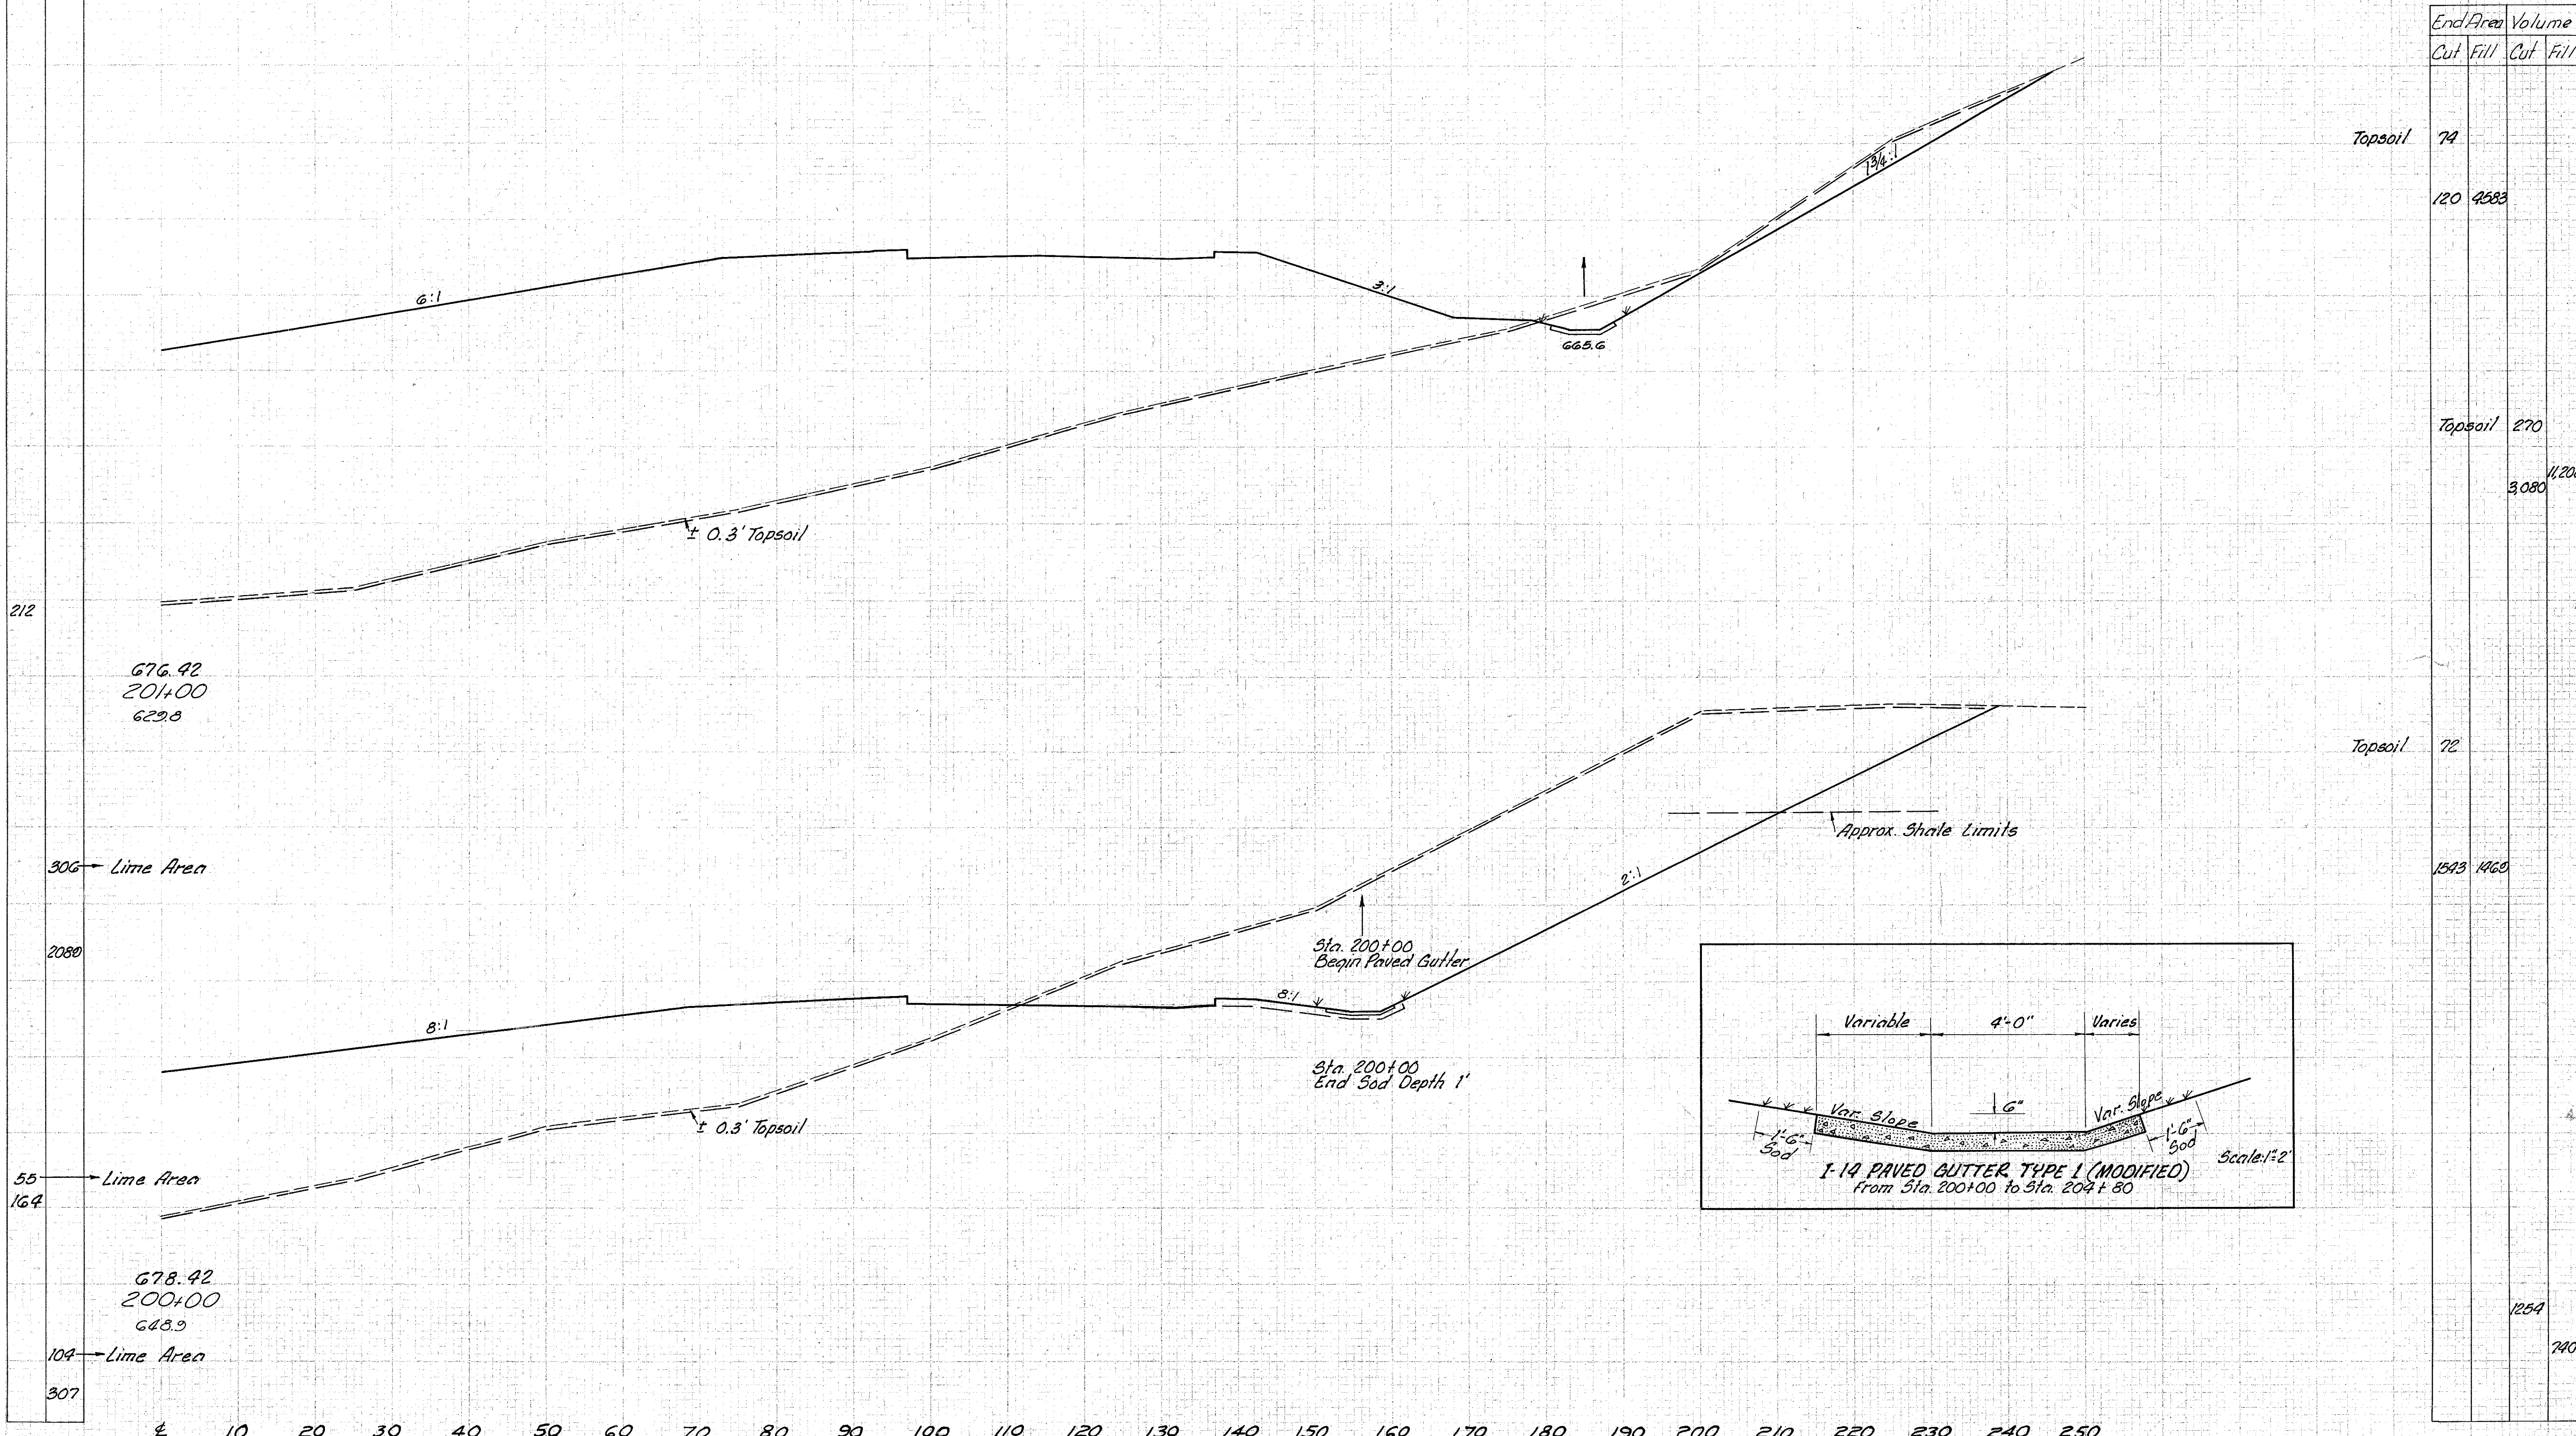

	End Area		Volume	
	Cut	Fill	Cut	Fill
Topsoil	74			
	120	4583		
Topsoil	270			
		3,080		1,208
Topsoil	72			
	1543	1460		
				1254
				740

Sta. 200+00 to Sta. 201+00 R+L